
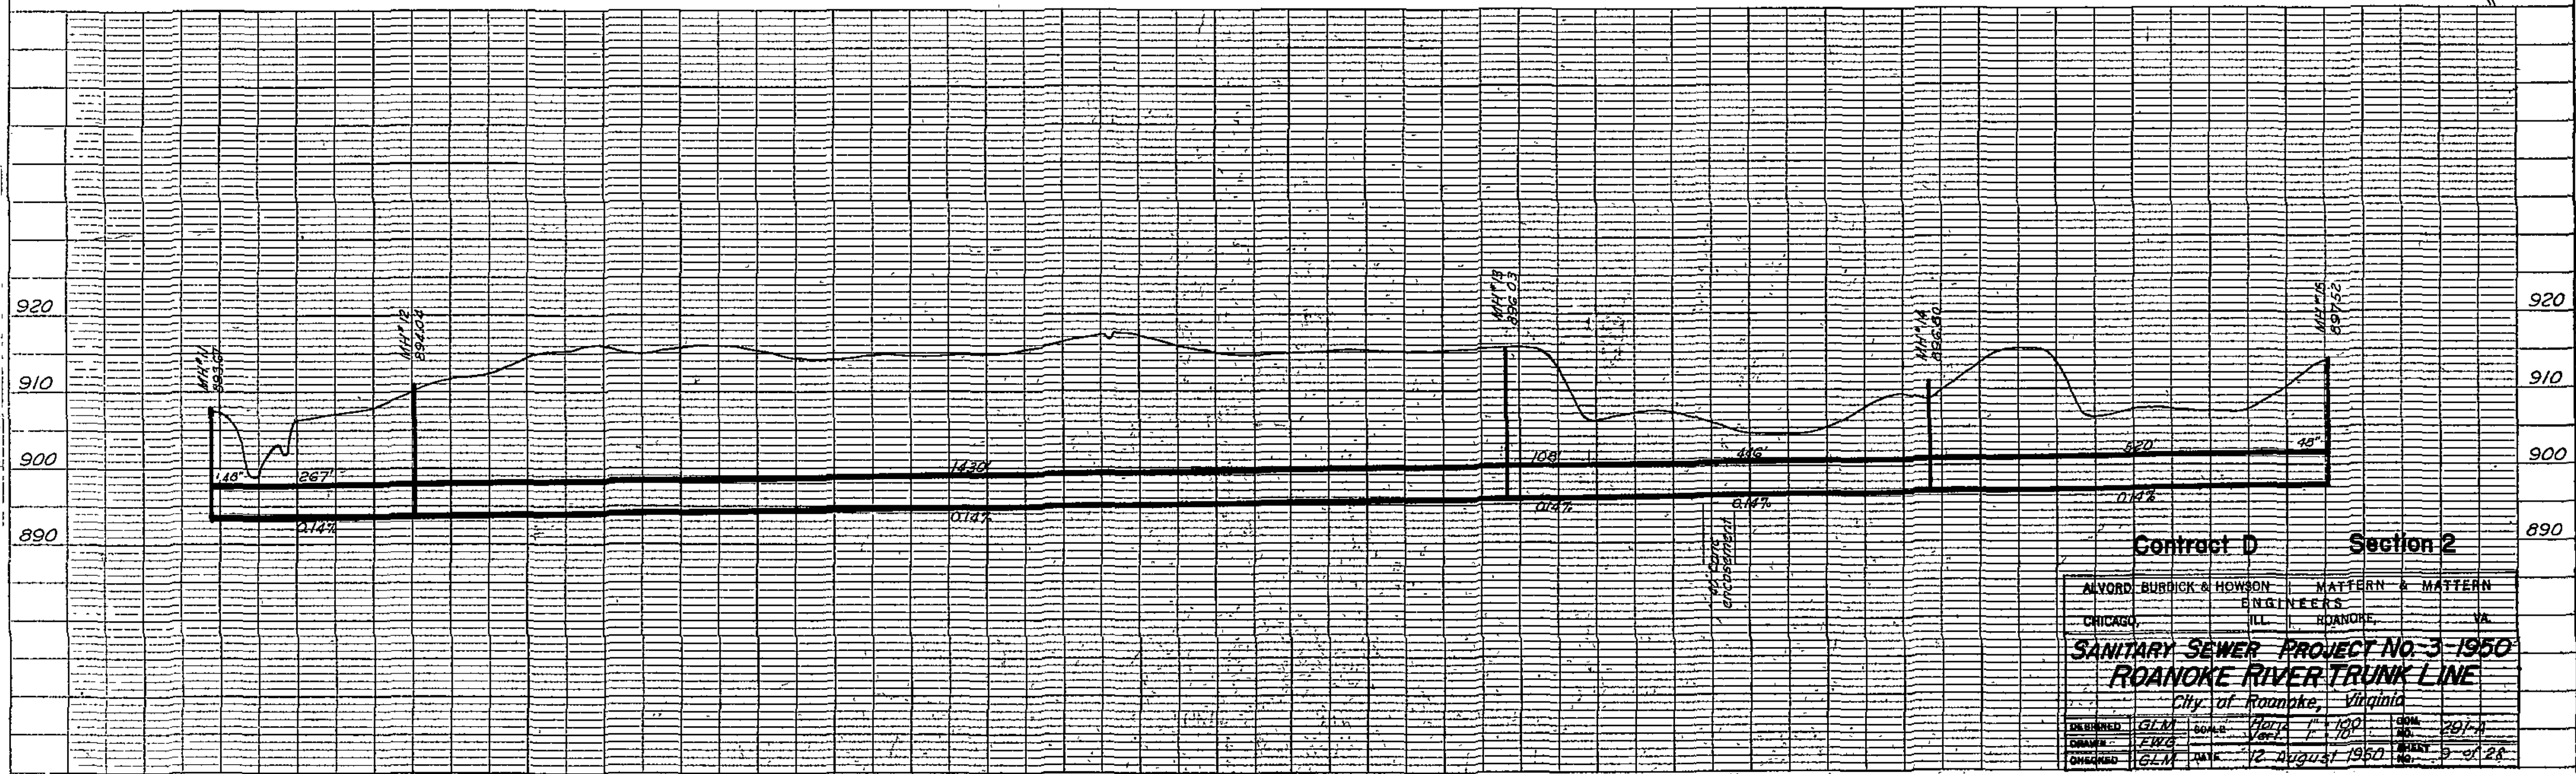


PLAN
 SURVEYED
 PLATTED
 NOTE BOOK
 NO.

PROFILE
 SURVEYED
 PLATTED
 NOTE BOOK
 NO.

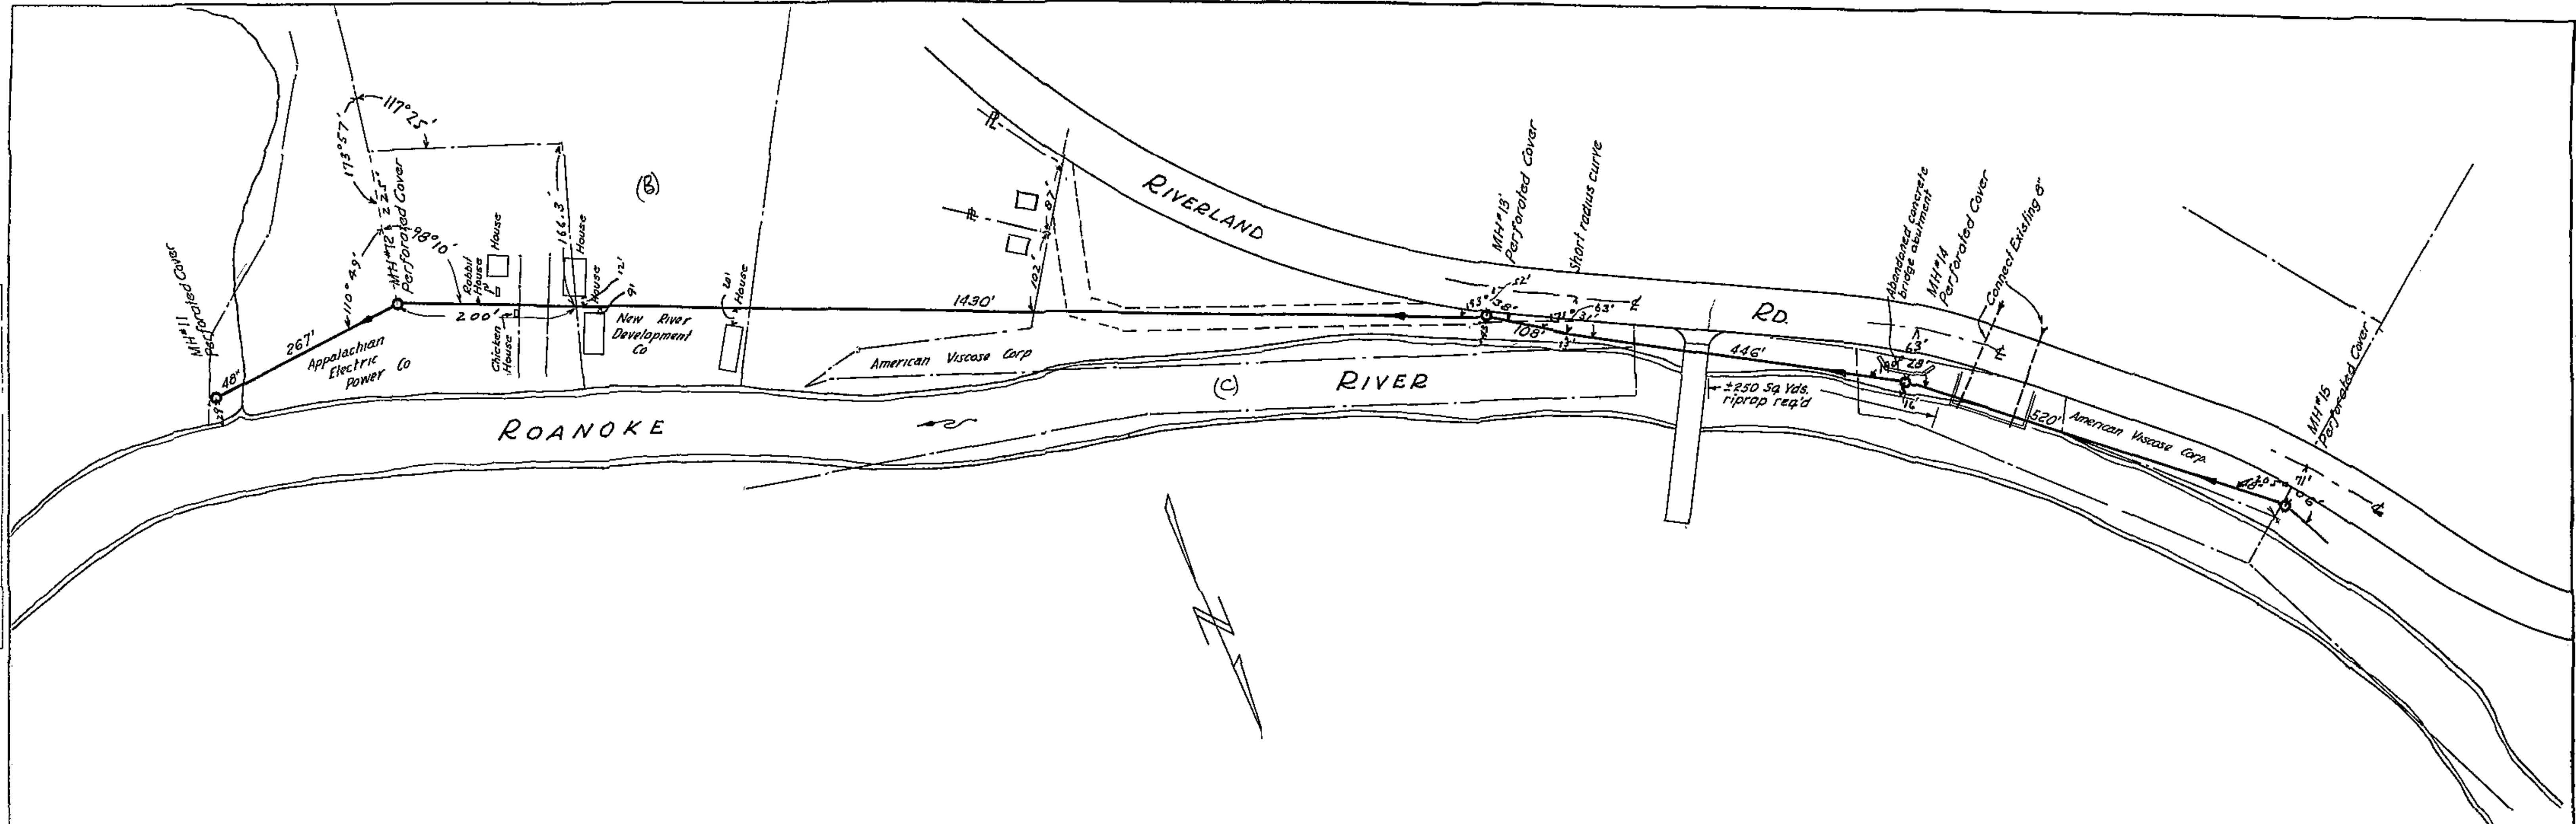

Contract D		Section 2	
ALVORD, BURBICK & HOWSON	CHICAGO, ILL.	MATTEN & MATTEN	ROANOKE, VA.
ENGINEERS			
SANITARY SEWER PROJECT NO. 3-1950			
ROANOKE RIVER TRUNK LINE			
City of Roanoke, Virginia			
DESIGNED BY	GLM	SCALE	1" = 100'
DRAWN BY	FWG	DATE	12 August 1950
CHECKED BY	GLM	DATE	9-2-50