



PLAN	DATE	BY	CHECKED
NOTE BOOK	1/13	W.E.T.	HEU.L.C.
NO.		RT	OF

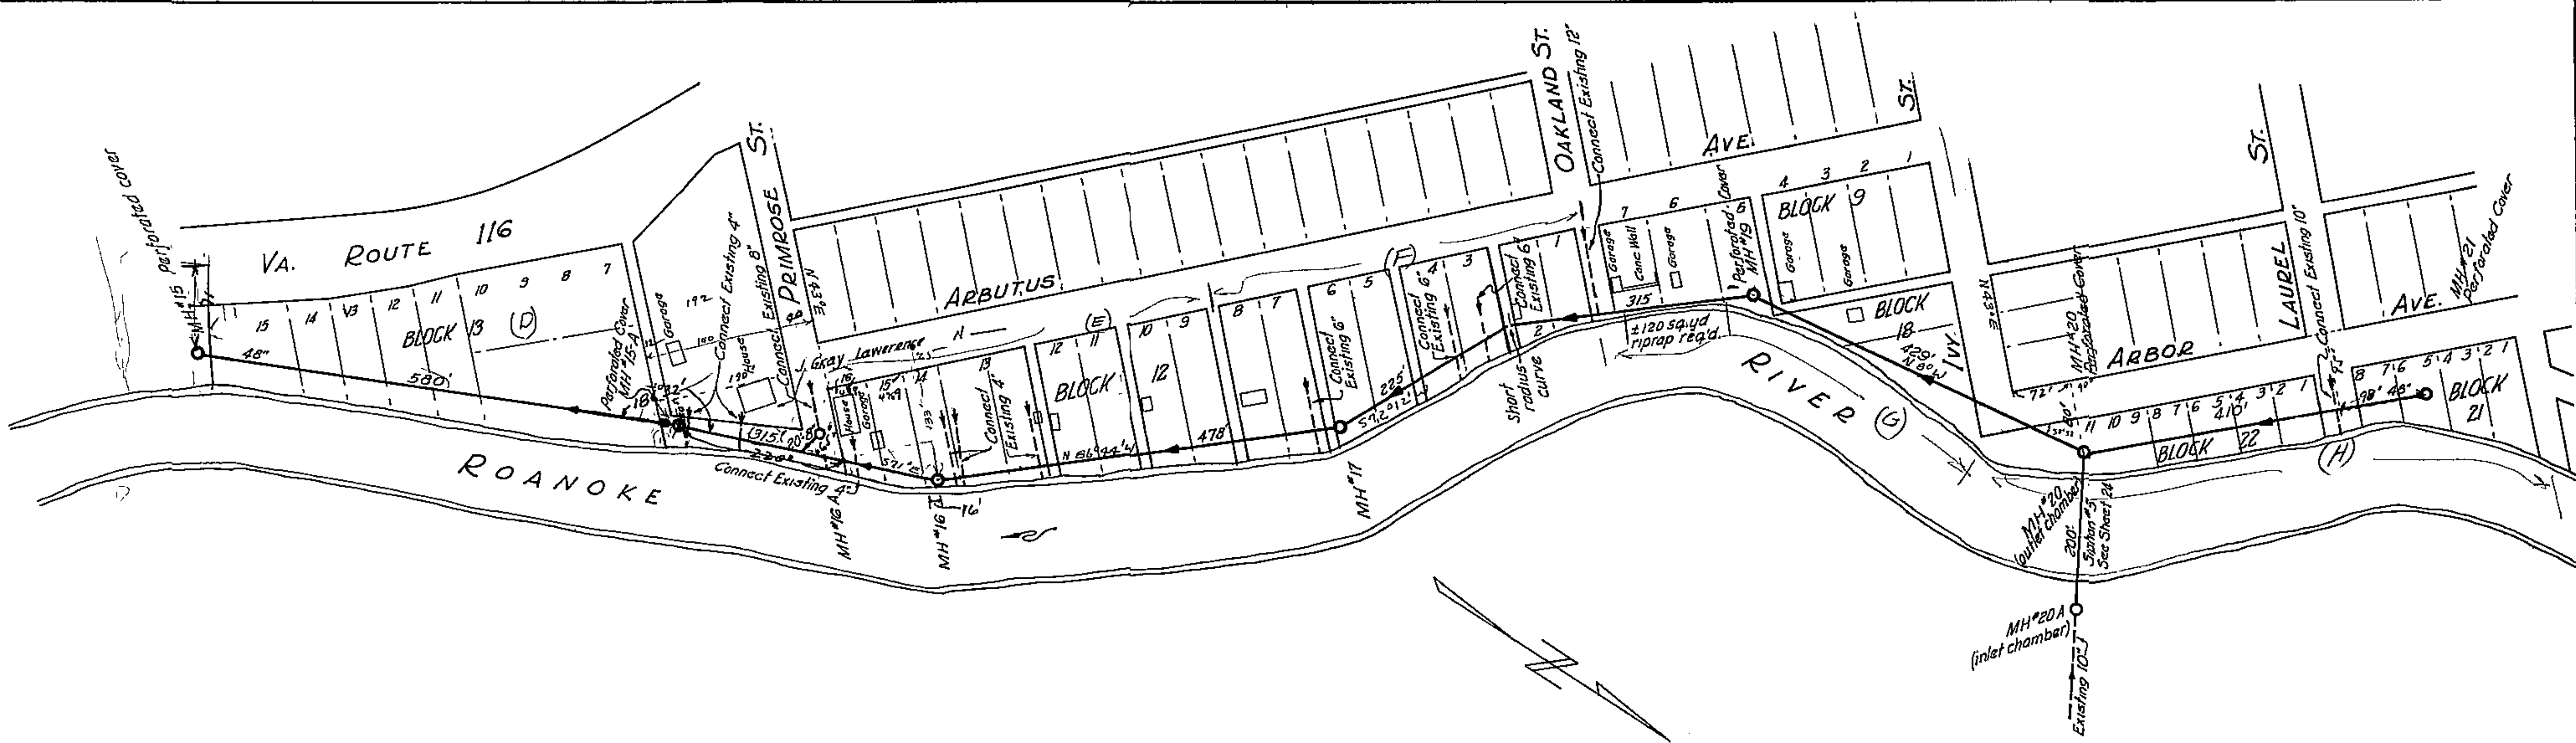

PROFILE	DATE	BY	CHECKED
NOTE BOOK	1/13	W.E.T.	HEU.L.C.
NO.		RT	OF

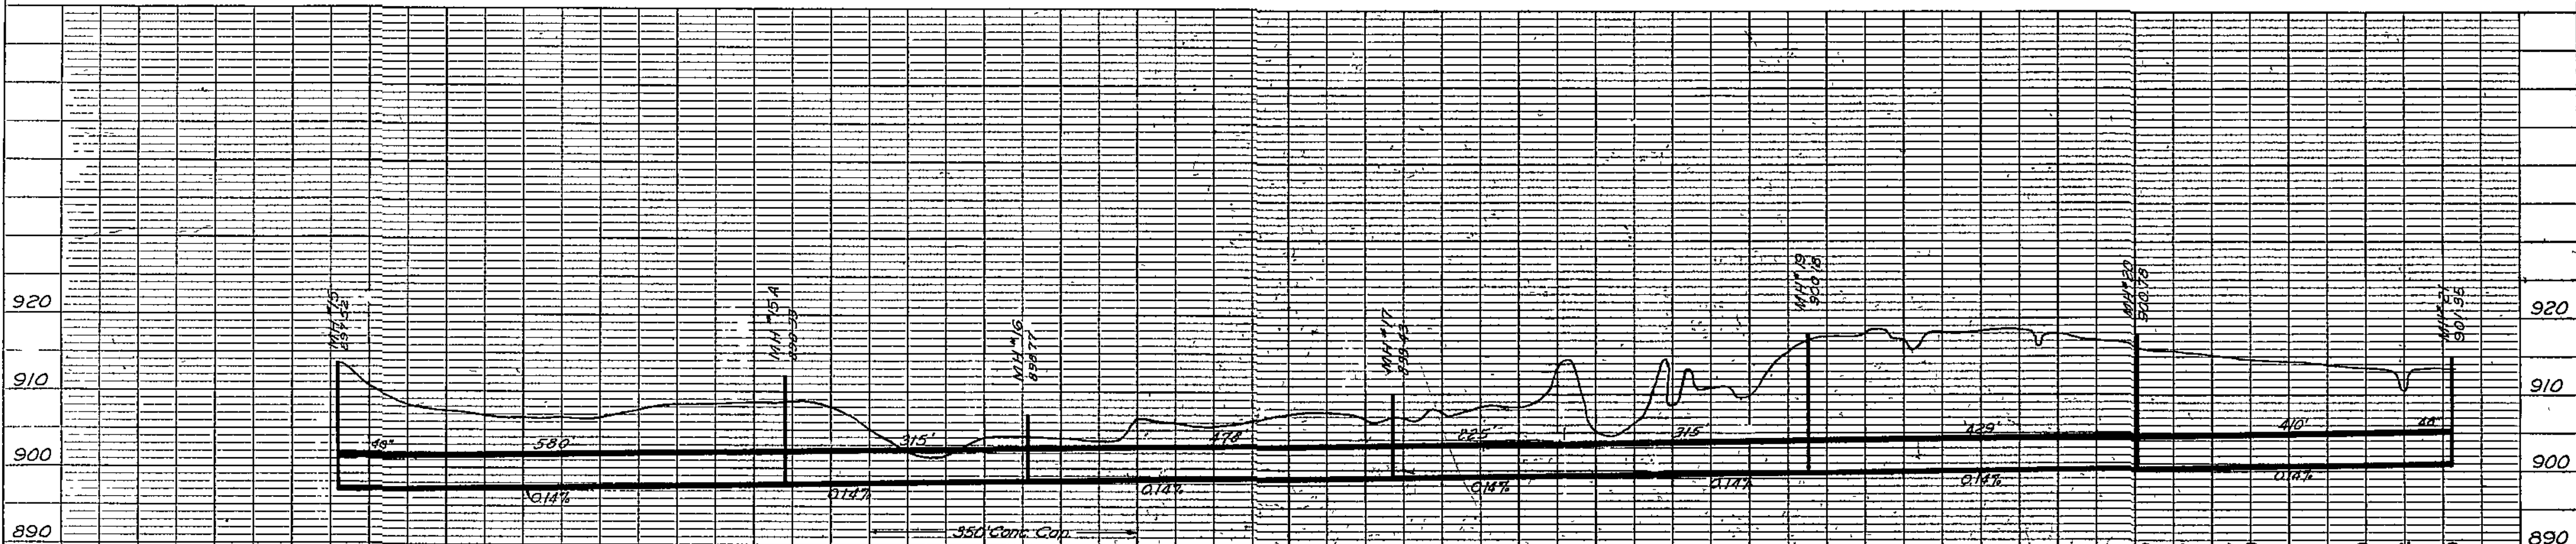

Contract D Section 2

ALVORS BURDICK & HOOVER ENGINEERS
CHICAGO, ILL. PRINCIPAL VA.

SANITARY SEWER PROJECT NO. 3-1950
ROANOKE RIVER TRUNK LINE
City of Roanoke, Virginia

DESIGNED BY	W.L.M.	SCALE	Horizontal 1" = 100'	VERTICAL 1" = 10'	CONTRACT NO.	291-A
DRAWN BY	P.W.C.	DATE	12 August 1950		CHECKED BY	W.E.T.
CHECKED BY	G.L.M.					