



PLAN	SURVEYED	BY	DATE
	NOTE BOOK		
	ALIGNMENT CHECKED		
	RT. OF WAY CHECKED		

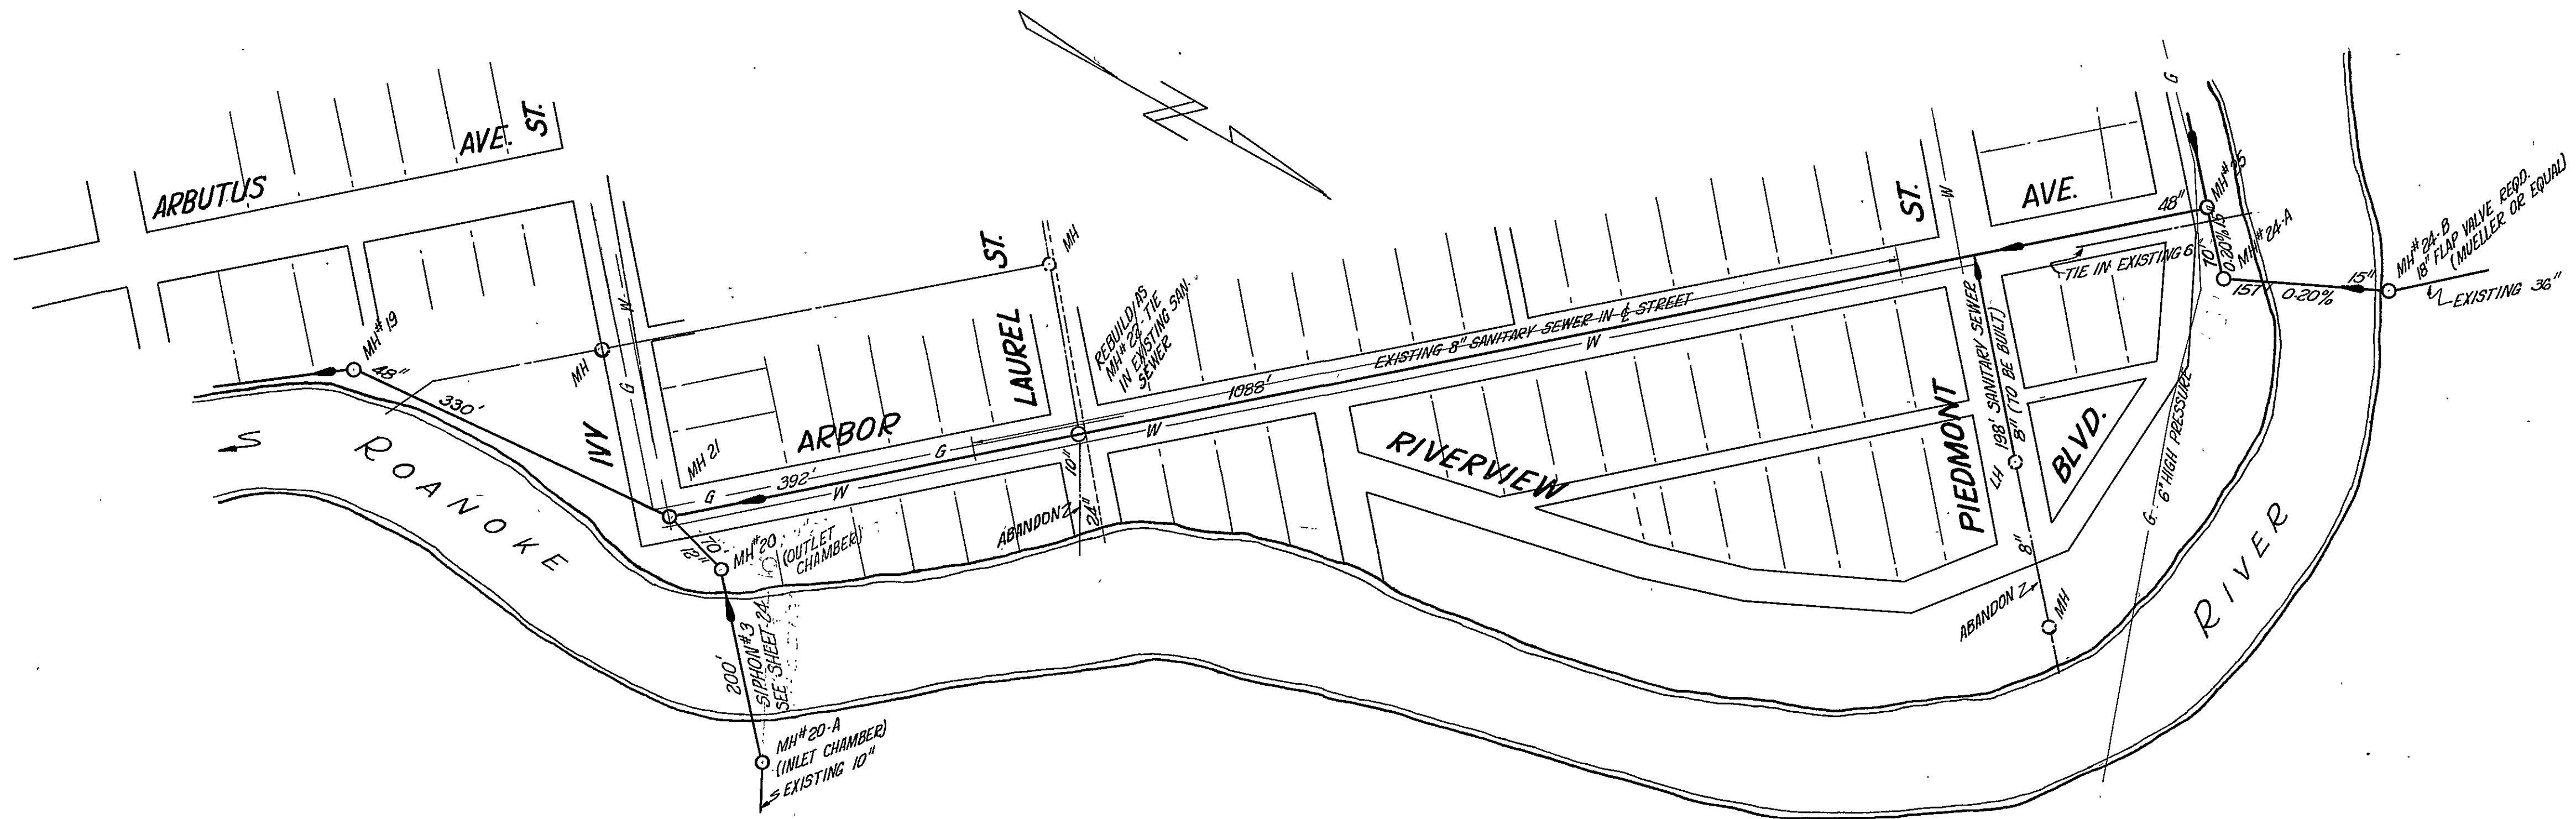

- Legend
- PROPOSED 'TRUNK' LINE
 - EXISTING SANITARY SEWER
 - EXISTING STORM SEWER
 - W WATER MAIN
 - G GAS MAIN

PROFILE	SURVEYED	BY	DATE
	NOTE BOOK		
	GRADES CHECKED		
	B. ME NOTED		

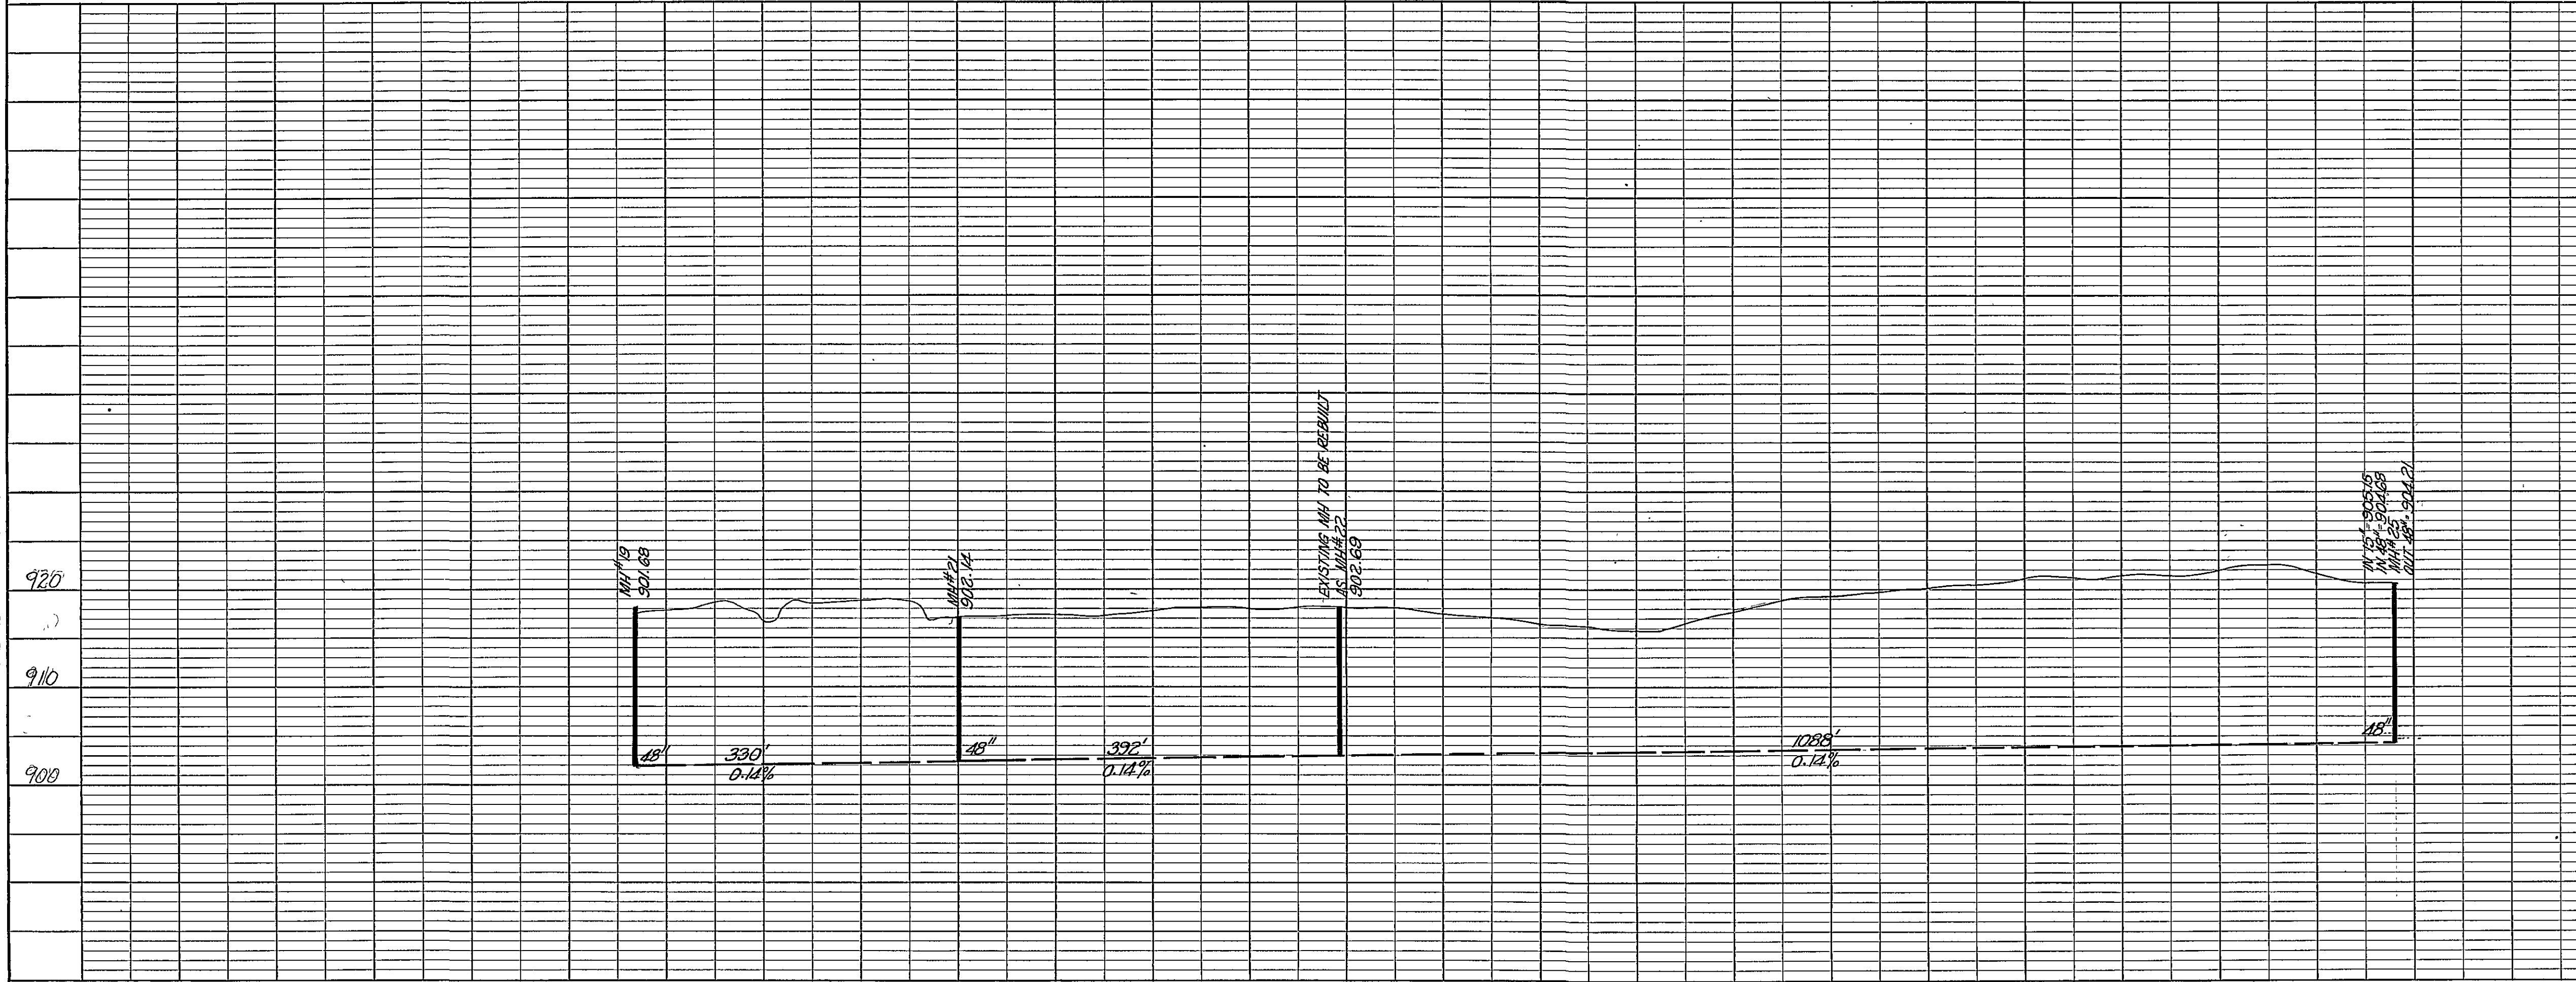

VOID SURFACED BY SHEET 11B

Contract D Section 2

ALVORD, BURDICK & HOWSON	MATTEN & MATTEN
CHICAGO, ILL.	ROANOKE, VA.
ENGINEERS	
SANITARY SEWER PROJECT NO. 3-1950	
RELOCATION - MANHOLES 19 TO 25	
City of Roanoke, Va.	
DESIGNED GLM	SCALE HORIZ. 1"=100'
DRAWN JEH	VERT. 1"=20'
CHECKED WEM	DATE 30 JANUARY 1951
QDM NO. 291 A	SHEET NO. 11A of 28