



PLAN	SURVEYED	BY	DATE
	NOTE BOOK		
	NO.		
	ALIGNMENT CHECKED RT. OF WAY CHECKED		

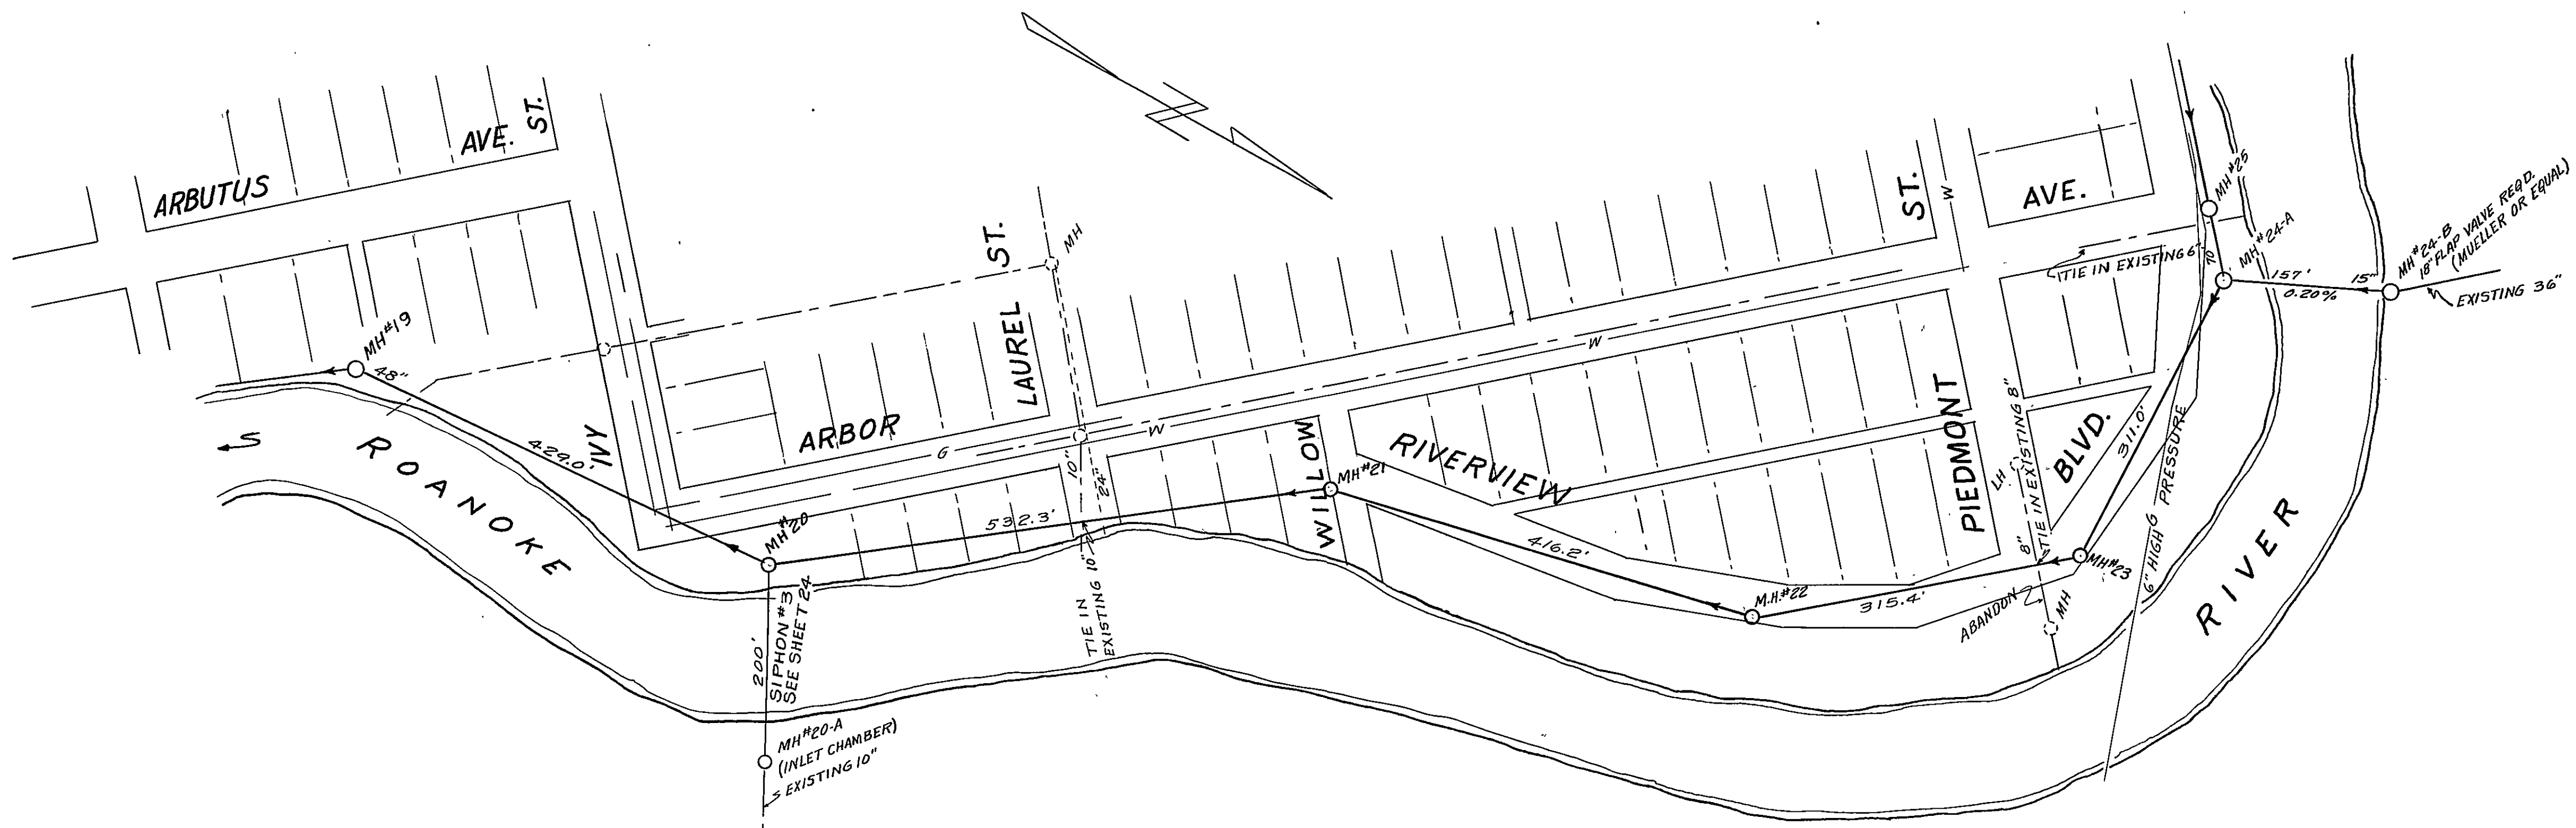

- Legend*
- PROPOSED TRUNK LINE
 - - - EXISTING SANITARY SEWER
 - - - EXISTING STORM SEWER
 - W- WATER MAIN
 - G- GAS MAIN

PROFILE	SURVEYED	BY	DATE
	NOTE BOOK		
	NO.		
	GRADES CHECKED STRUCTURE NOTATIONS CHECKED		

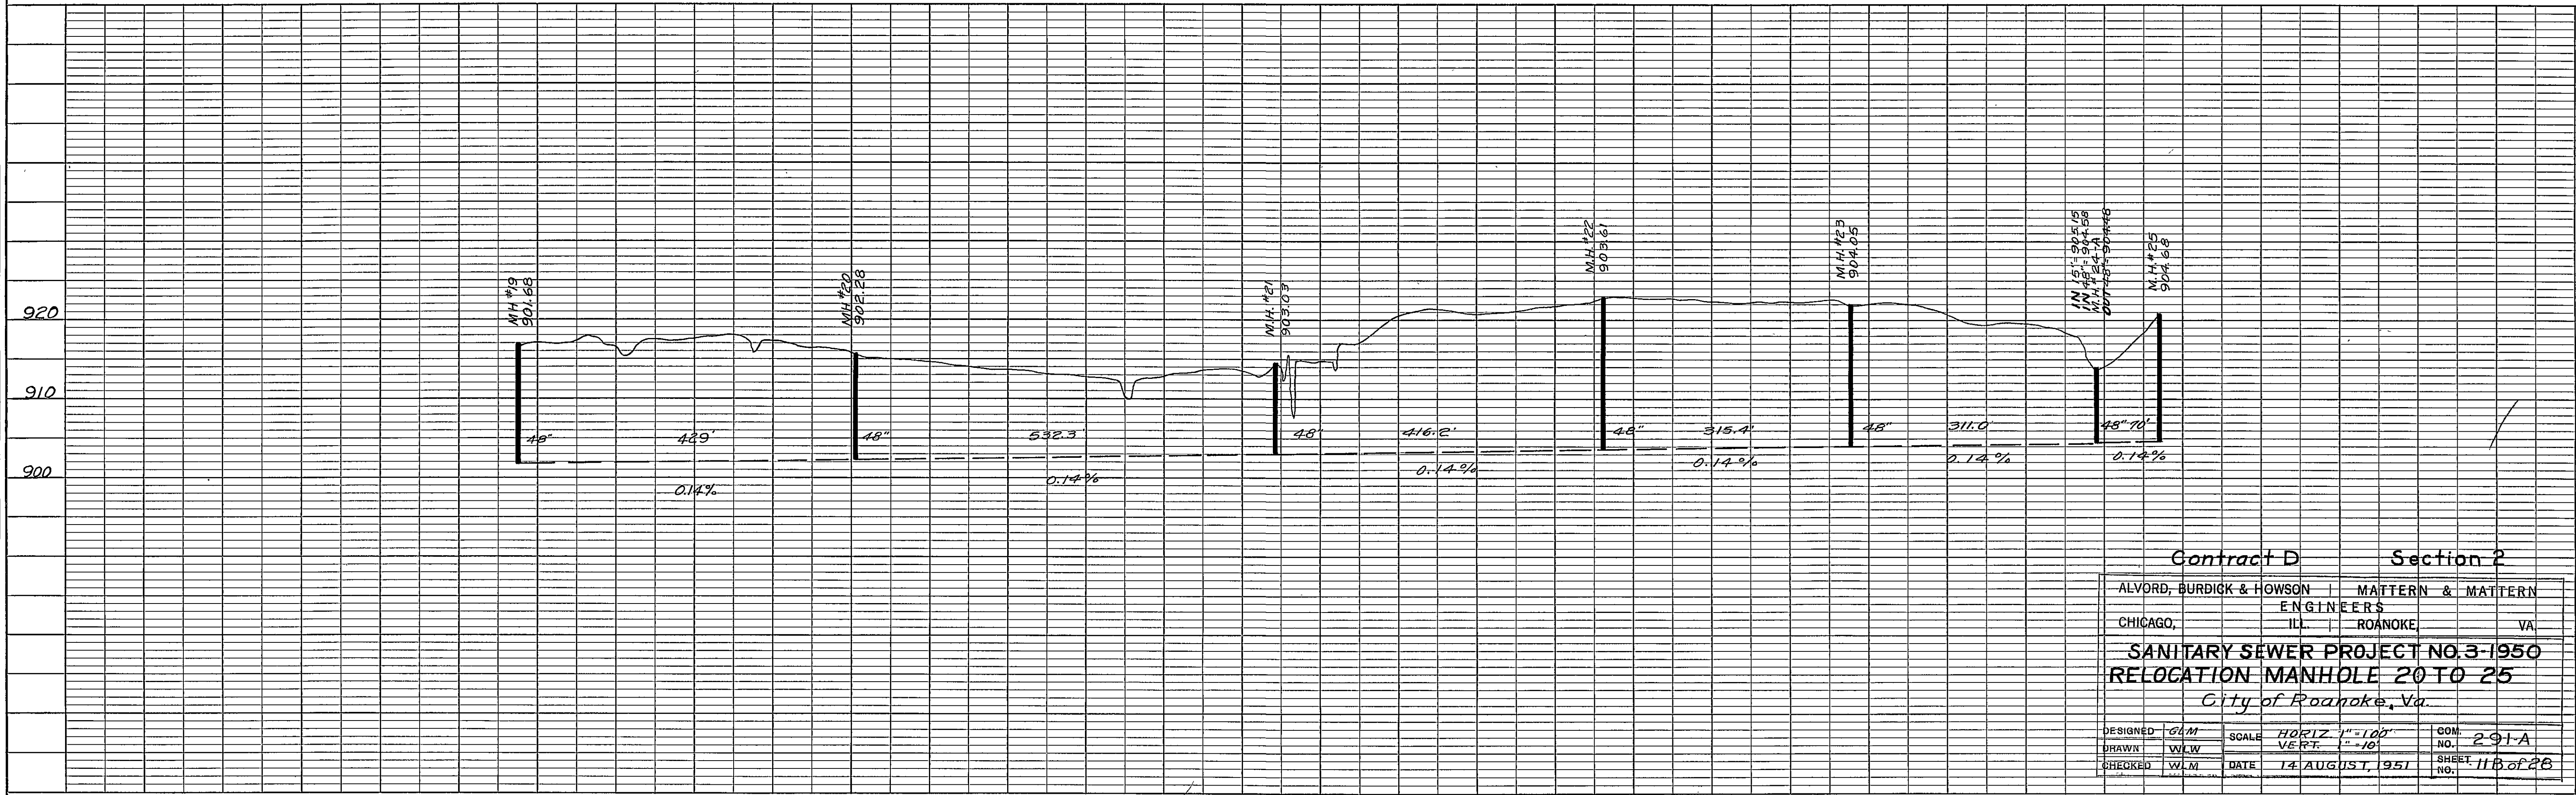

Contract D Section 2

ALVORD, BURDICK & HOWSON	MATTERN & MATTERN
ENGINEERS	ENGINEERS
CHICAGO, ILL.	ROANOKE, VA.

**SANITARY SEWER PROJECT NO. 3-1950
RELOCATION MANHOLE 20 TO 25
City of Roanoke, Va.**

DESIGNED	G.M.	SCALE	HORIZ. 1"=100'	COM. NO.	291-A
DRAWN	W.L.W.	VERT.	1"=10'	SHEET NO.	11 B of 26
CHECKED	W.L.M.	DATE	14 AUGUST, 1951		