



PLAN	SURVEYED	DATE
	NOTE BOOK	NO.
	BY	DATE
	RT. OF WY. CHECKED	DATE

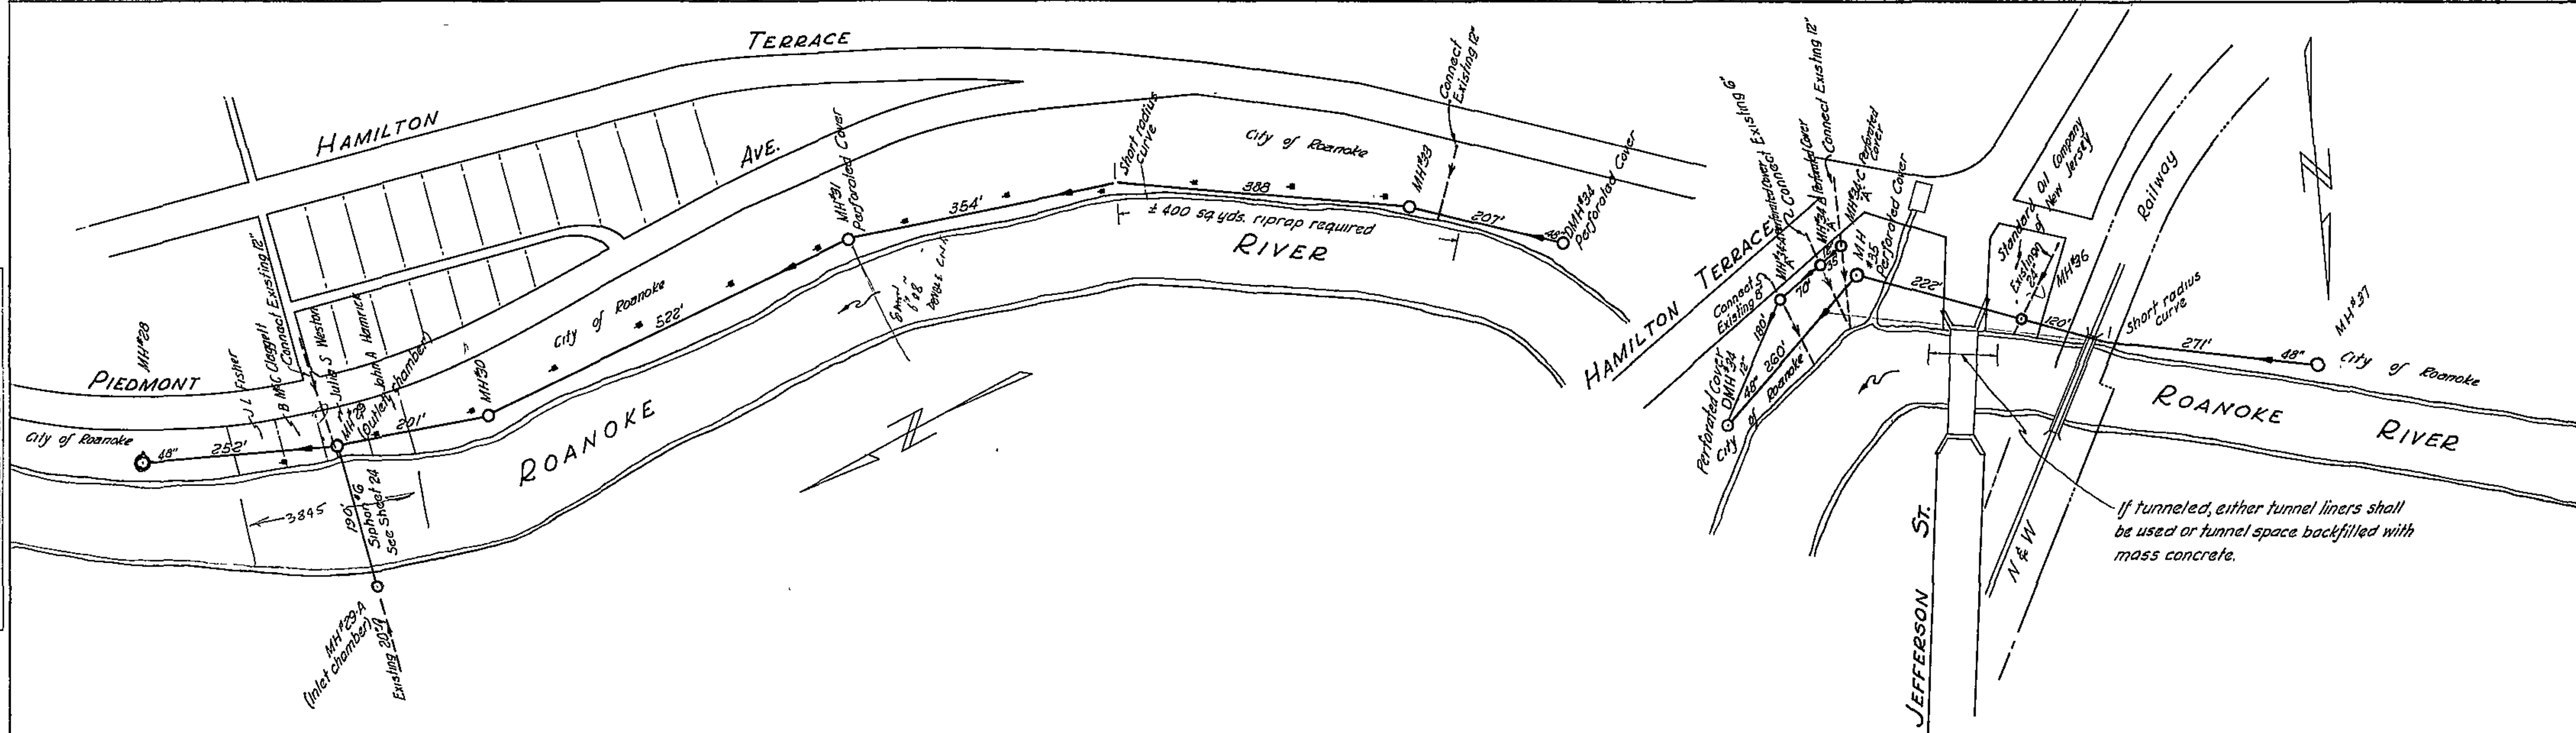

PROFILE	DATE
	NO.
	BY
	DATE

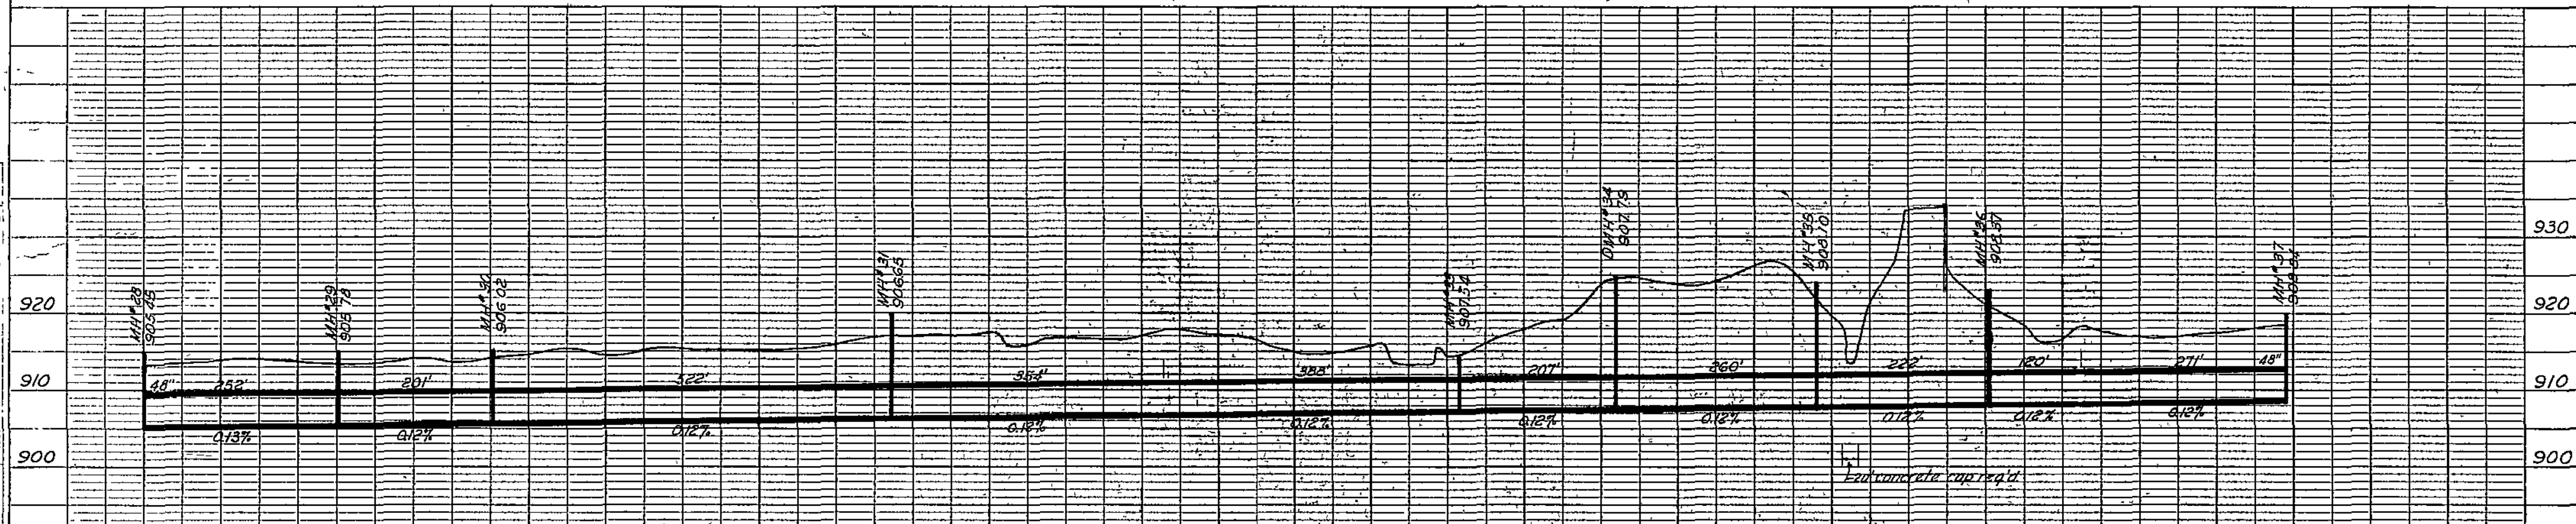

Contract D		Section 2	
ALVORD, BURDICK & HOWSON ENGINEERS CHICAGO, ILL.		MATTERT & MATTERT ENGINEERS ROANOKE, VA.	
SANITARY SEWER PROJECT NO. 3-1950 ROANOKE RIVER TRUNK LINE			
City of Roanoke, Virginia			
DESIGNED	GLM	SCALE	Horizontal 1" = 120' Vertical 1" = 10'
DRAWN	FWG	DATE	12 August 1950
CHECKED	GLM	DATE	12 of 28