
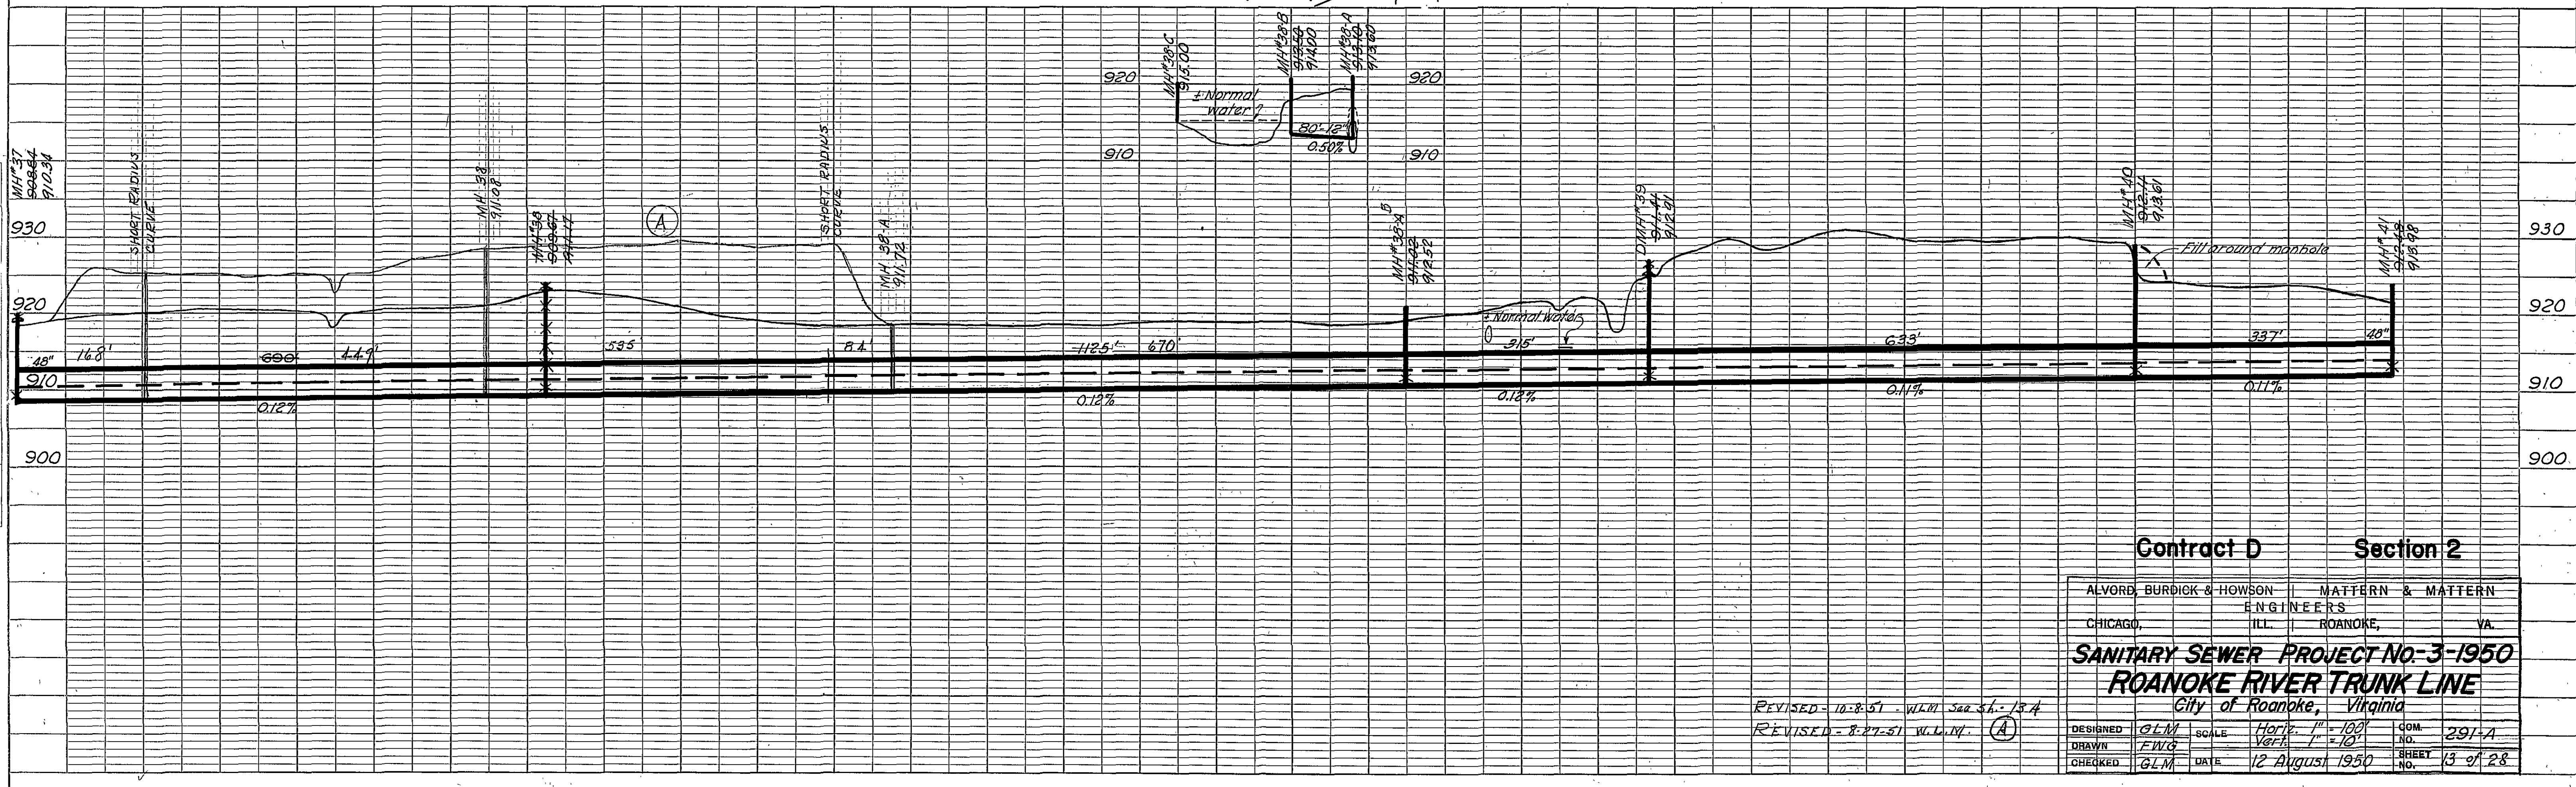


PLAN	SURVEYED	DATE
	NOTE BOOK	BY
	ALIGNED CHECKED	
	RT. OF WAY CHECKED	

PROFILE	SURVEYED	DATE
	NOTE BOOK	BY
	GRADES CHECKED	
	STRUCTURE NOTATIONS CHECKED	

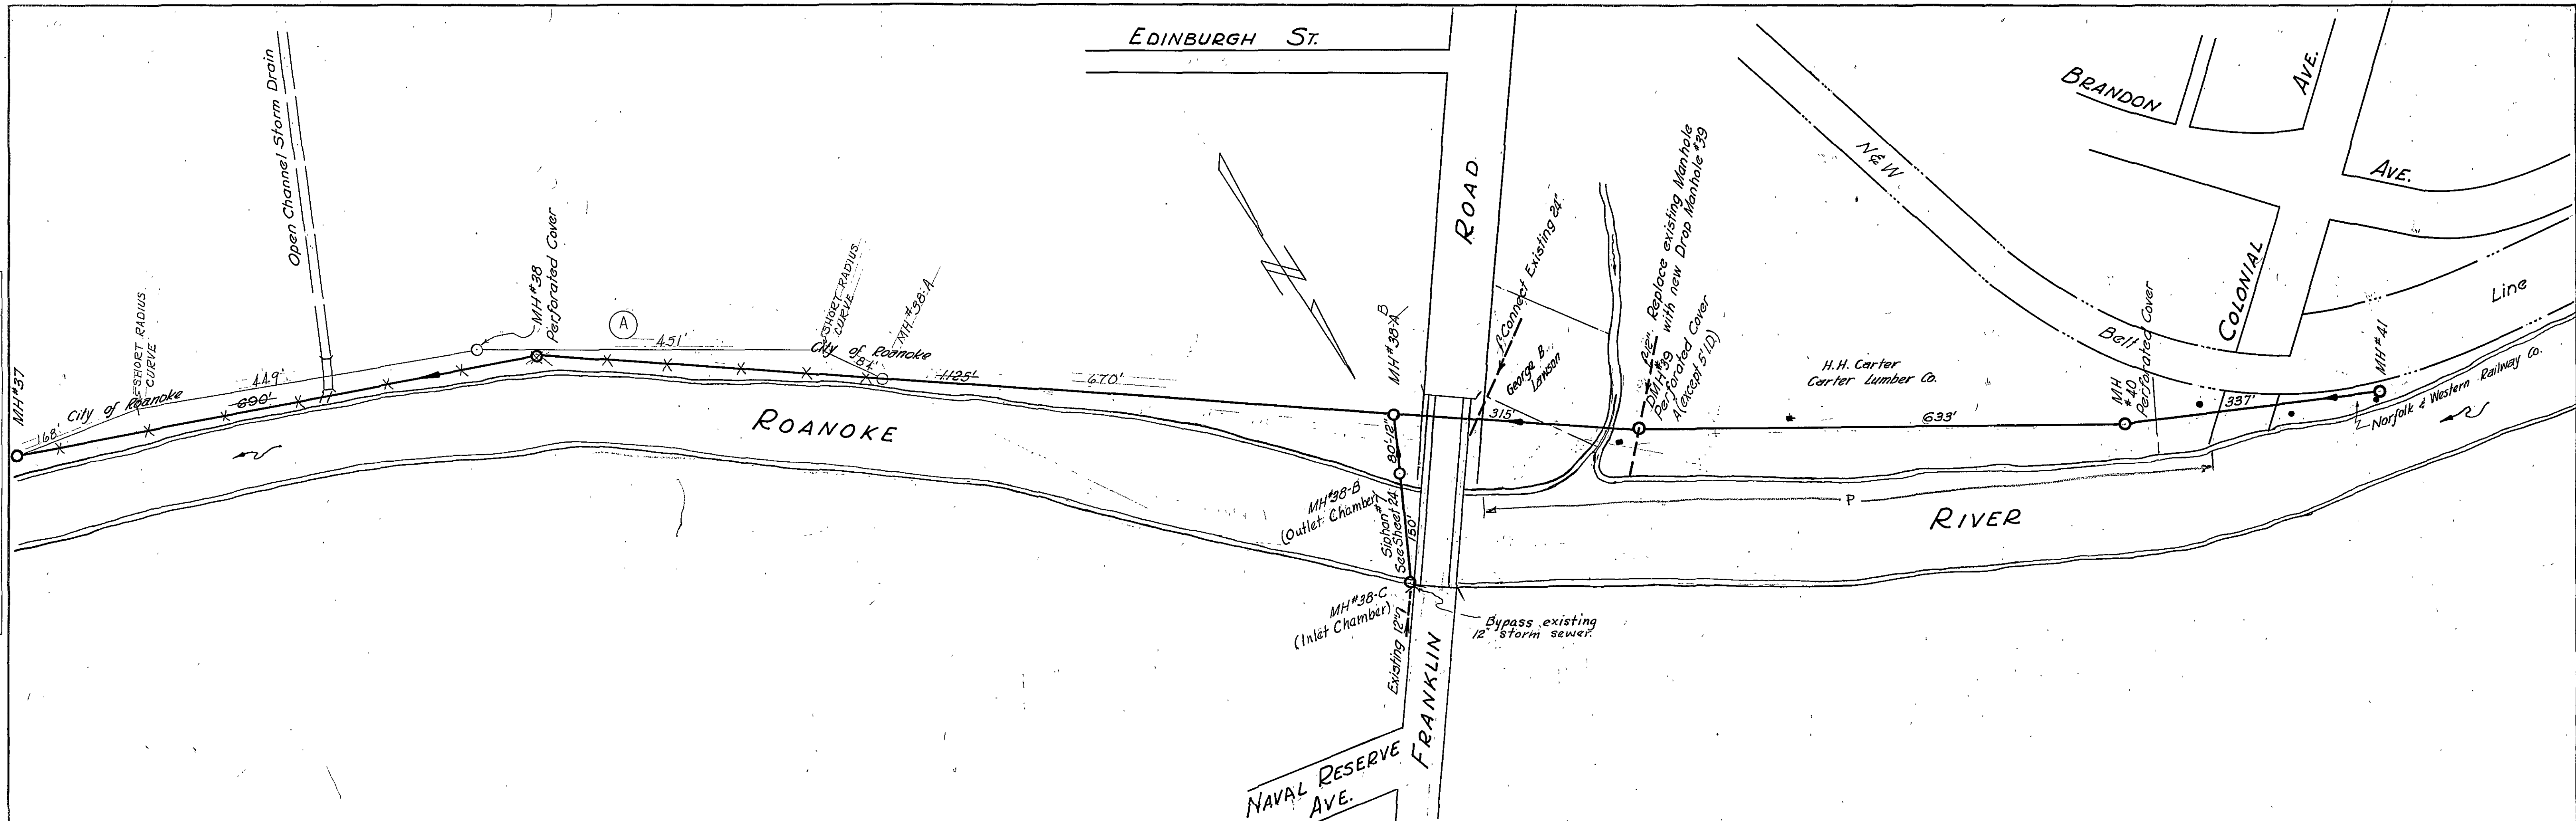

Contract D Section 2

ALVORD, BURDICK & HOWSON	MATTEN & MATTEN
ENGINEERS	ENGINEERS
CHICAGO, ILL.	ROANOKE, VA.
SANITARY SEWER PROJECT NO. 3-1950	
ROANOKE RIVER TRUNK LINE	
City of Roanoke, Virginia	
DESIGNED	GLM
DRAWN	FWG
CHECKED	GLM
SCALE	Horizontal 1" = 100'
DATE	12 August 1950
COM. NO.	291-A
SHEET NO.	13 of 28

REVISED - 10-8-51 - WLM See 34-1/34
REVISED - 8-27-51 W.L. IV. (A)