
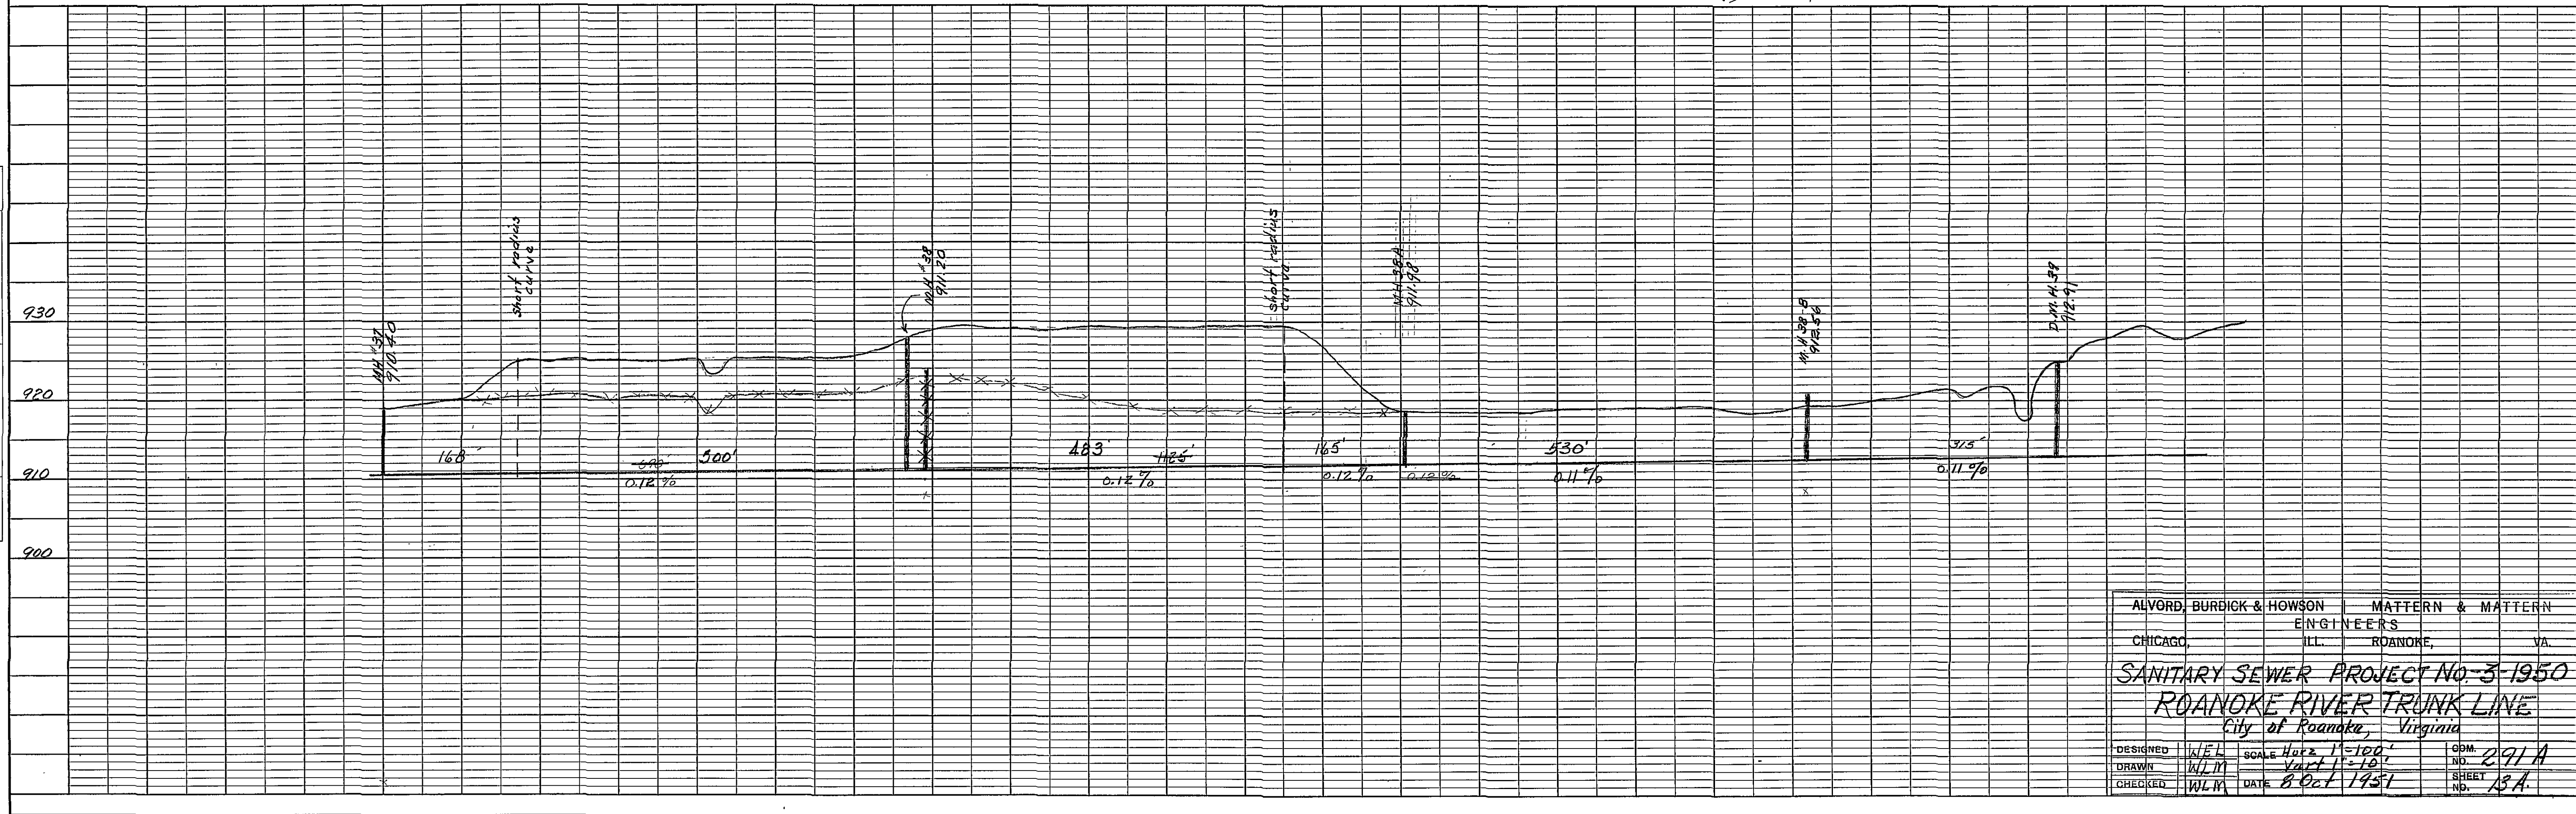


PLAN	SURVEYED	DATE
	NOTED	BY
	NOTE BOOK	
	NO.	

PROFILE	SURVEYED	DATE
	NOTED	BY
	NOTE BOOK	
	NO.	

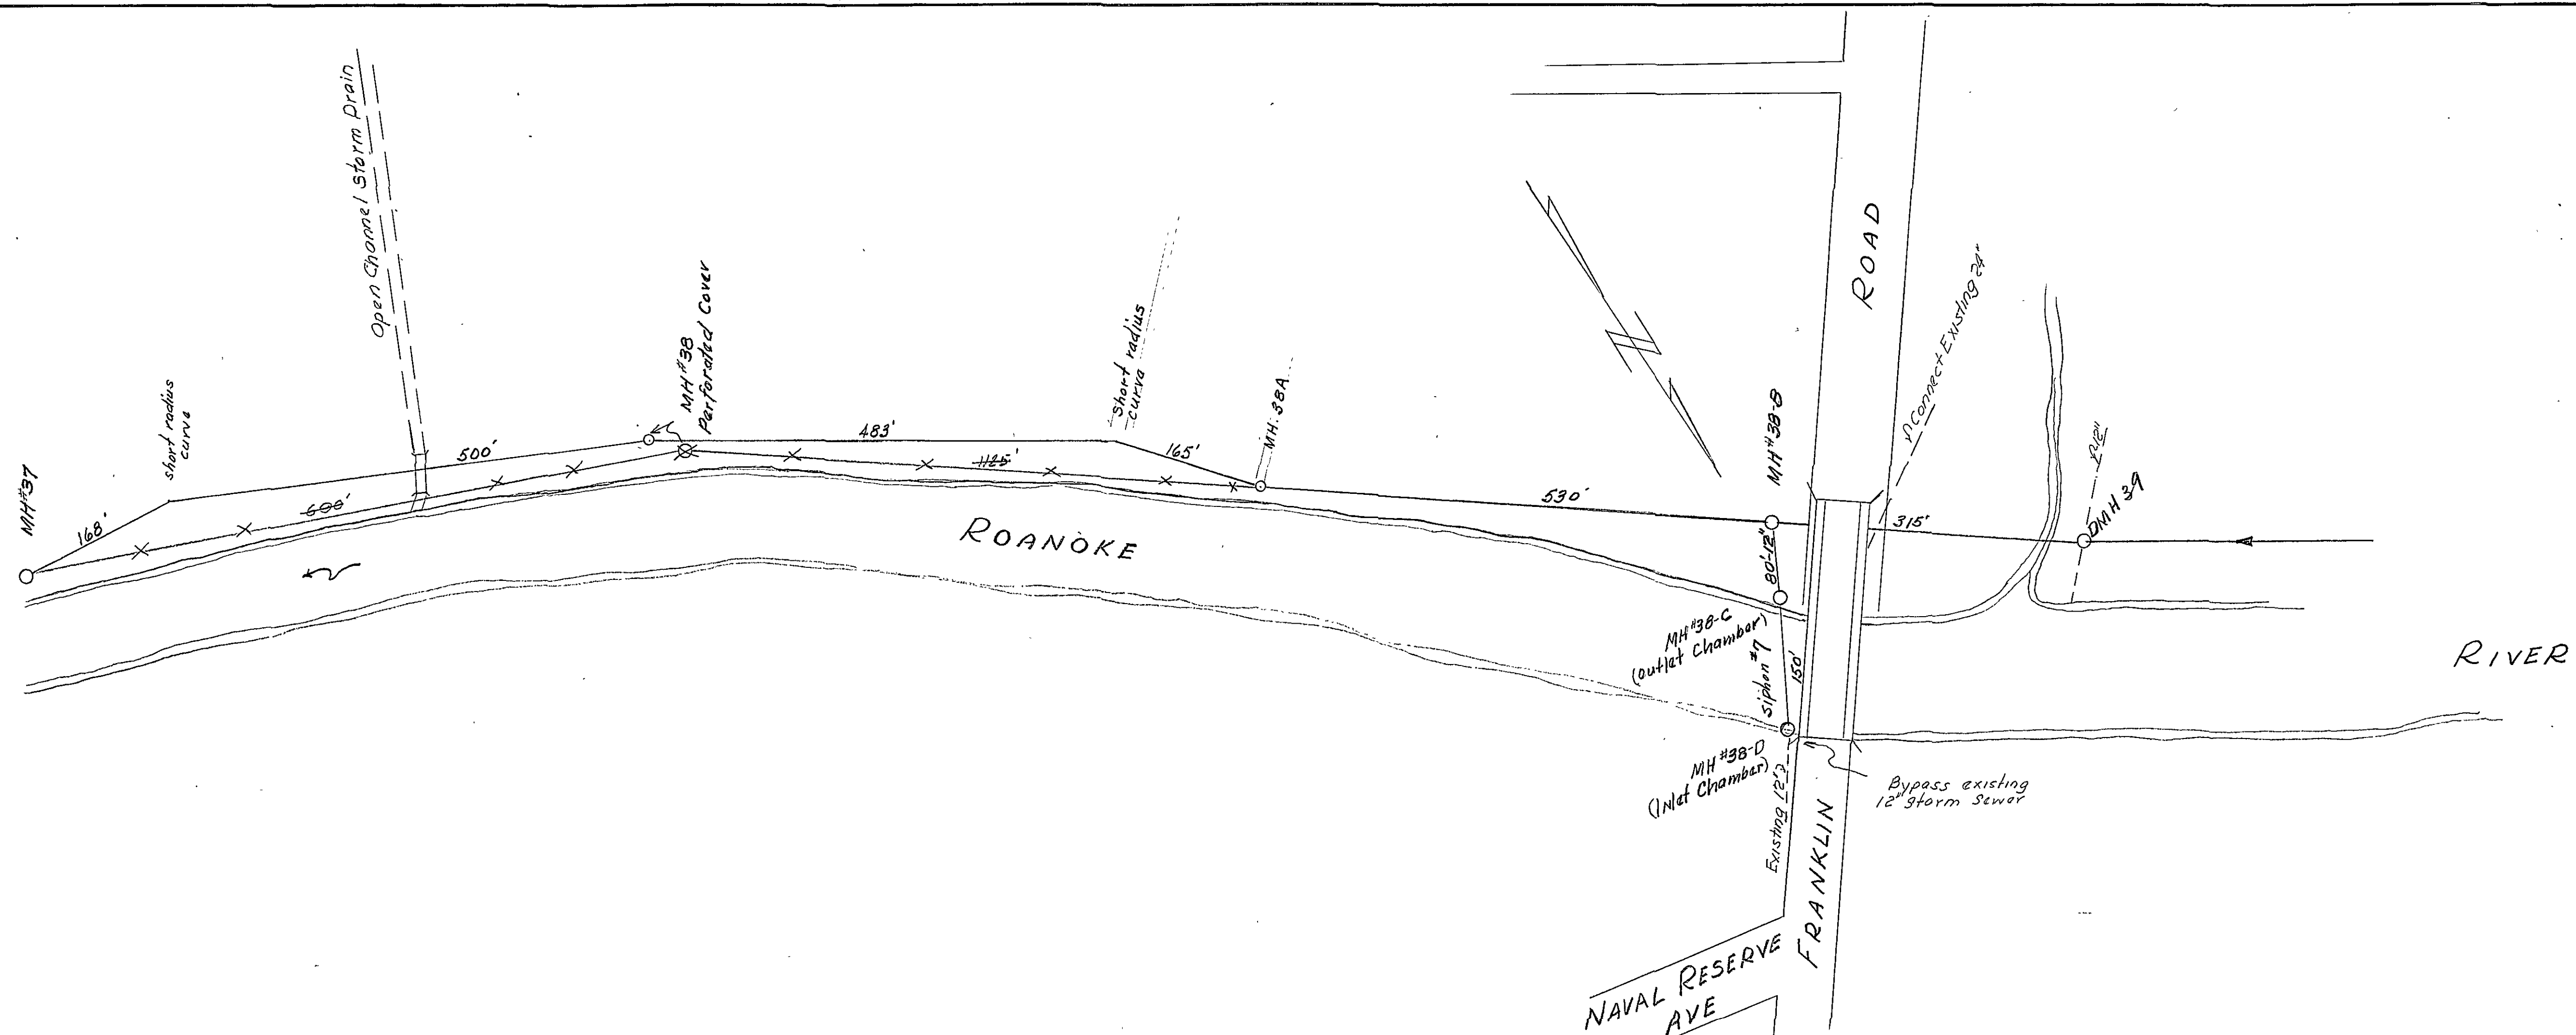

ALVORD, BURDICK & HOWSON		MATTEN & MATTEN	
ENGINEERS		ENGINEERS	
CHICAGO, ILL.	ROANOKE, VA.		
SANITARY SEWER PROJECT NO. 3-1950			
ROANOKE RIVER TRUNK LINE			
City of Roanoke, Virginia			
DESIGNED	WEL	SCALE Horiz. 1"=100'	ODM
DRAWN	WLM	VERT. 1"=10'	NO. 291A
CHECKED	WLM	DATE 8 Oct 1951	SHEET NO. 13A