
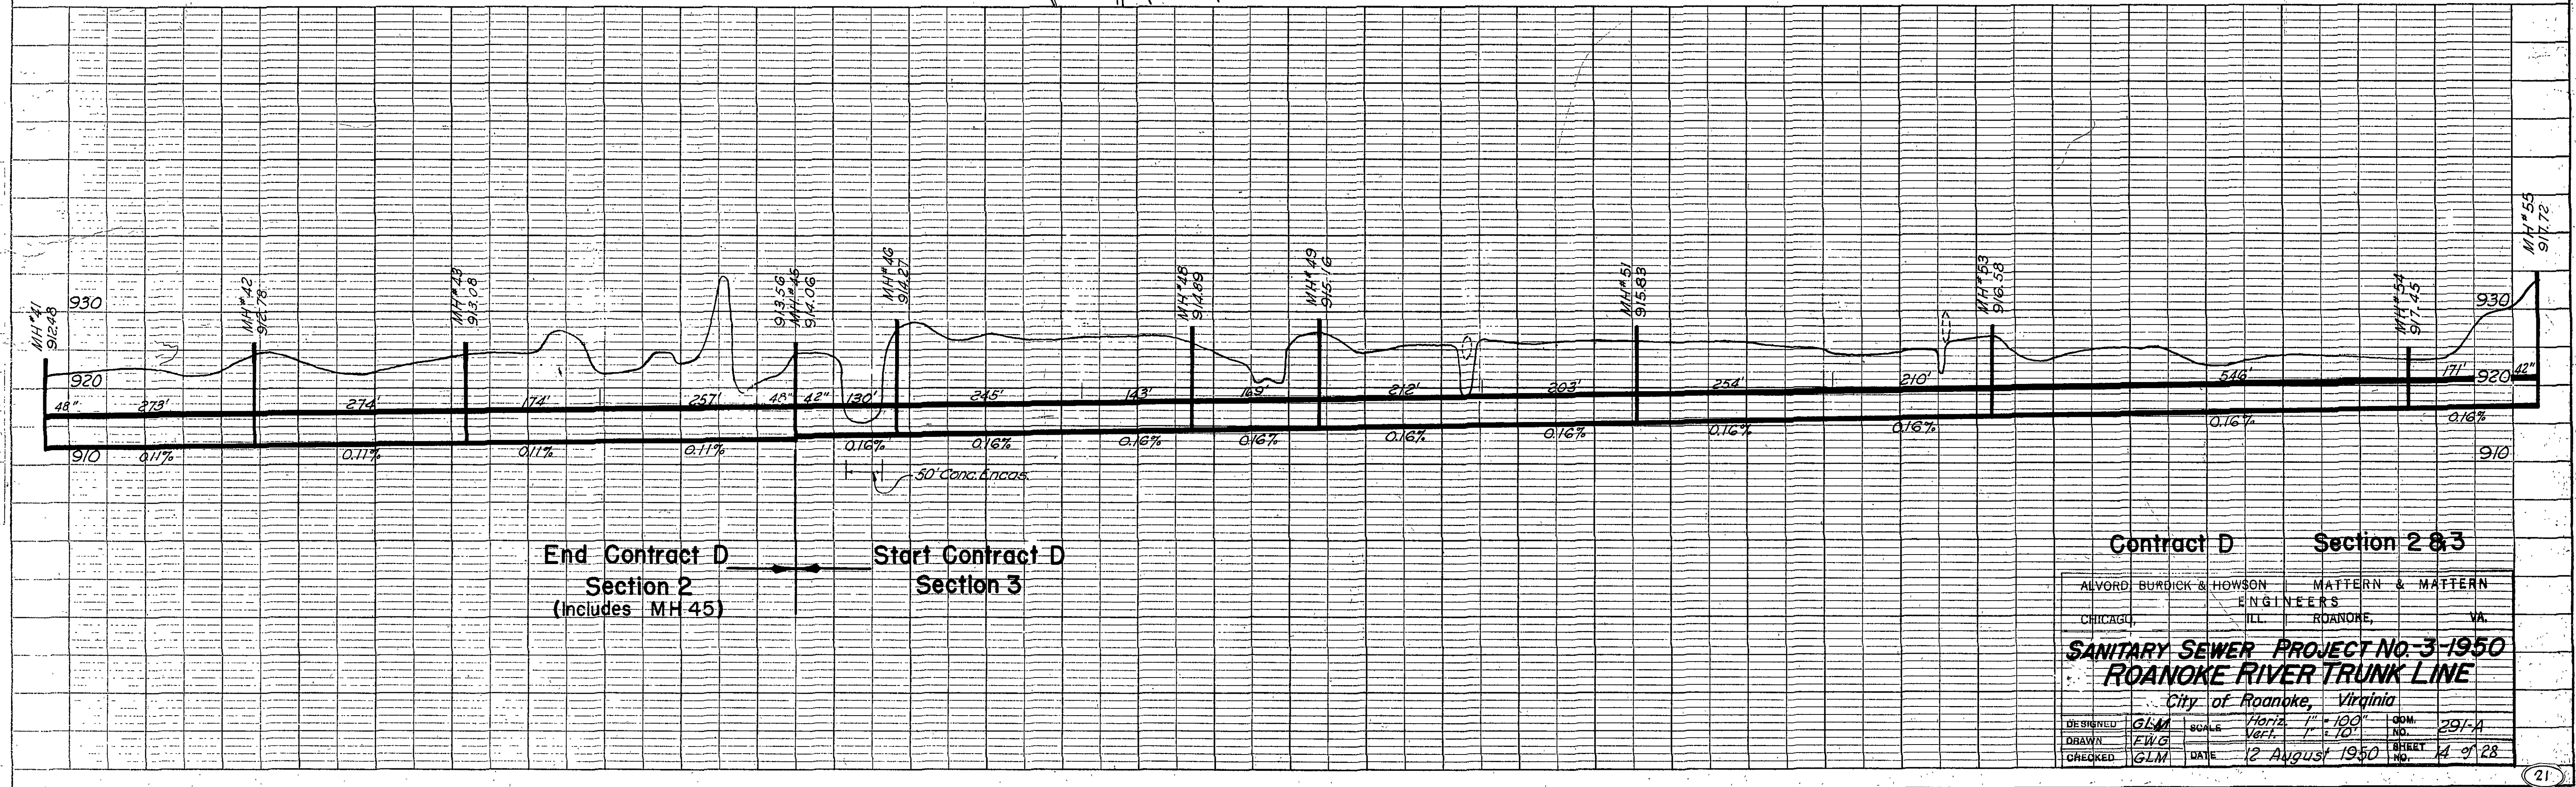


PLAN
NOTE BOOK
NO.

PROFILE
NOTE BOOK
NO.

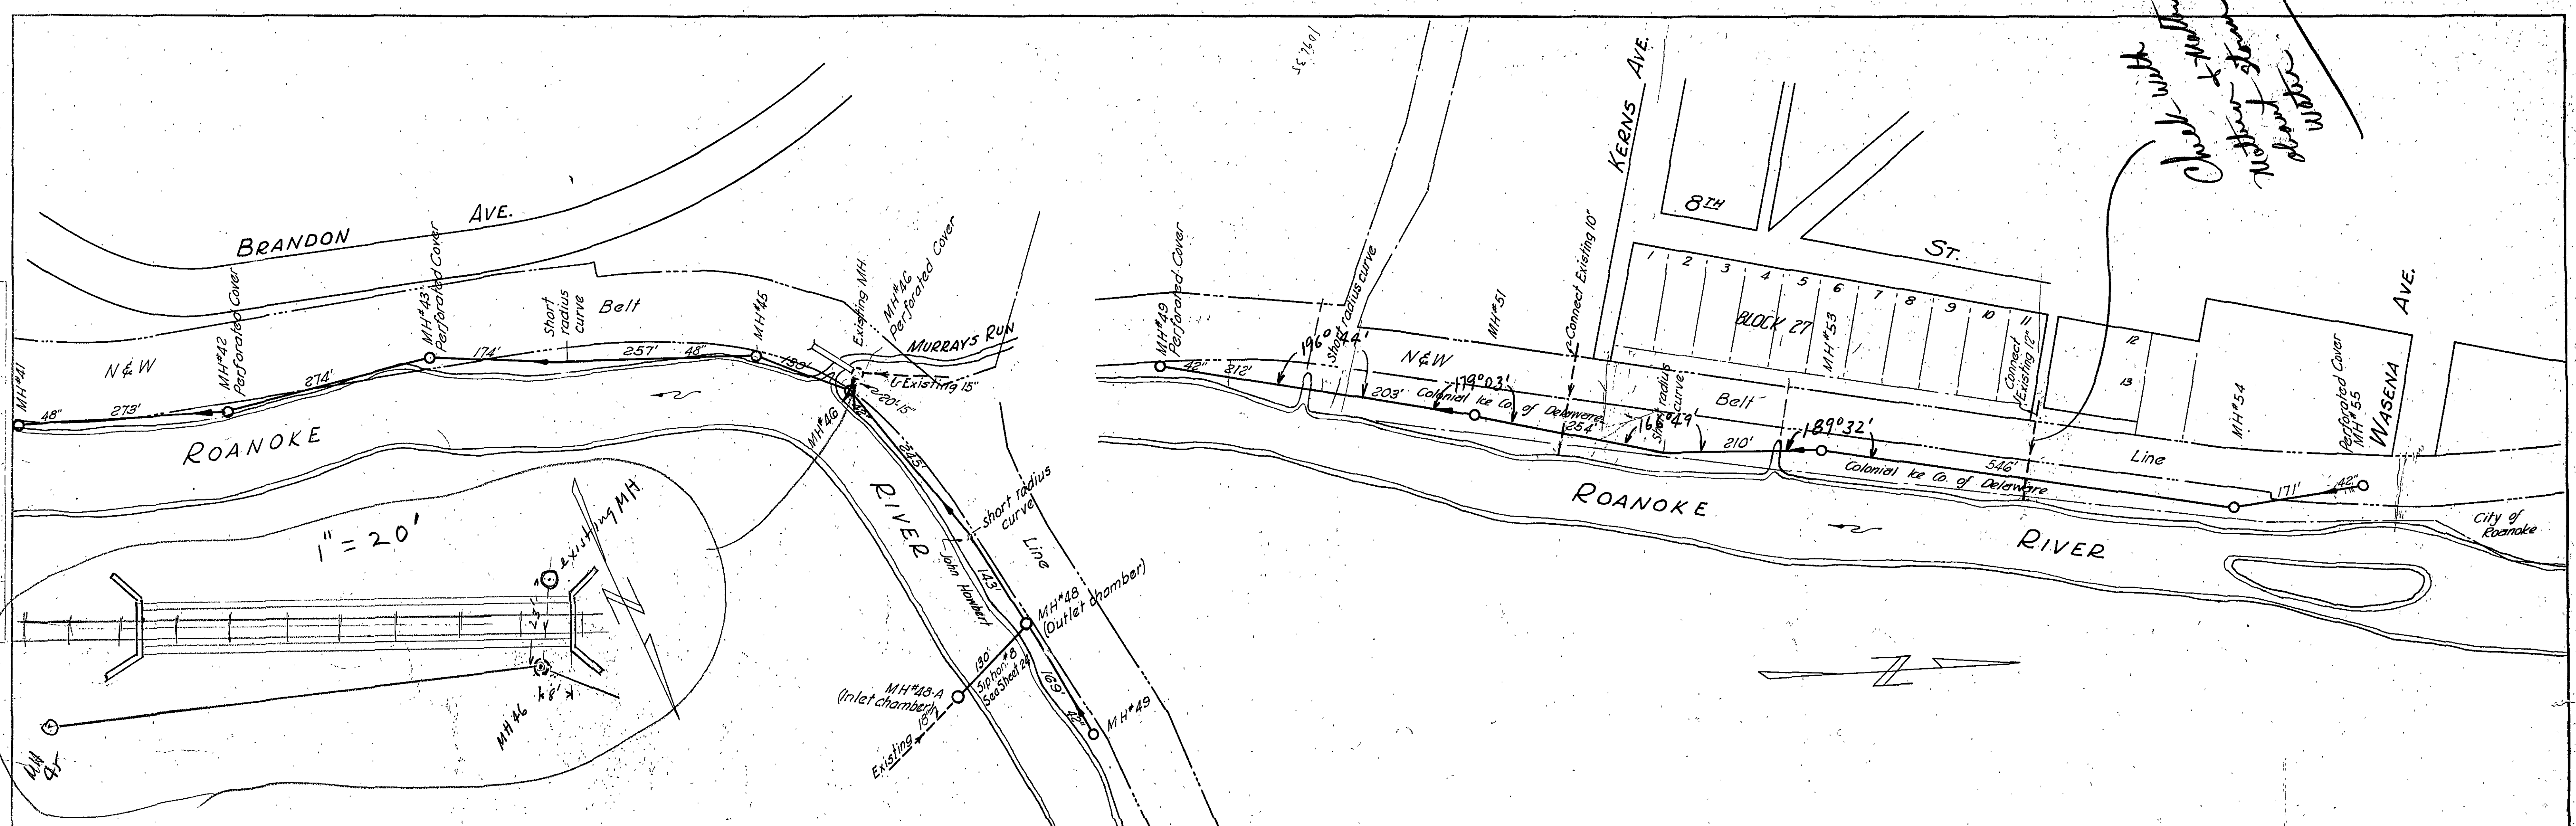

Contract D		Section 2 & 3	
ALVORD BURDICK & HOWSON	ENGINEERS	MATTEN & MATTEN	ENGINEERS
CHICAGO, ILL.		ROANOKE, VA.	
SANITARY SEWER PROJECT NO. 3-1950			
ROANOKE RIVER TRUNK LINE			
City of Roanoke, Virginia			
DESIGNED	GLM	SCALE	Horiz. 1" = 100'
DRAWN	FWG	VERT.	1" = 10'
CHECKED	GLM	DATE	12 August 1950
		COM. NO.	291-A
		SHEET NO.	4 of 28