



PLAN	DATE	BY
NO.		

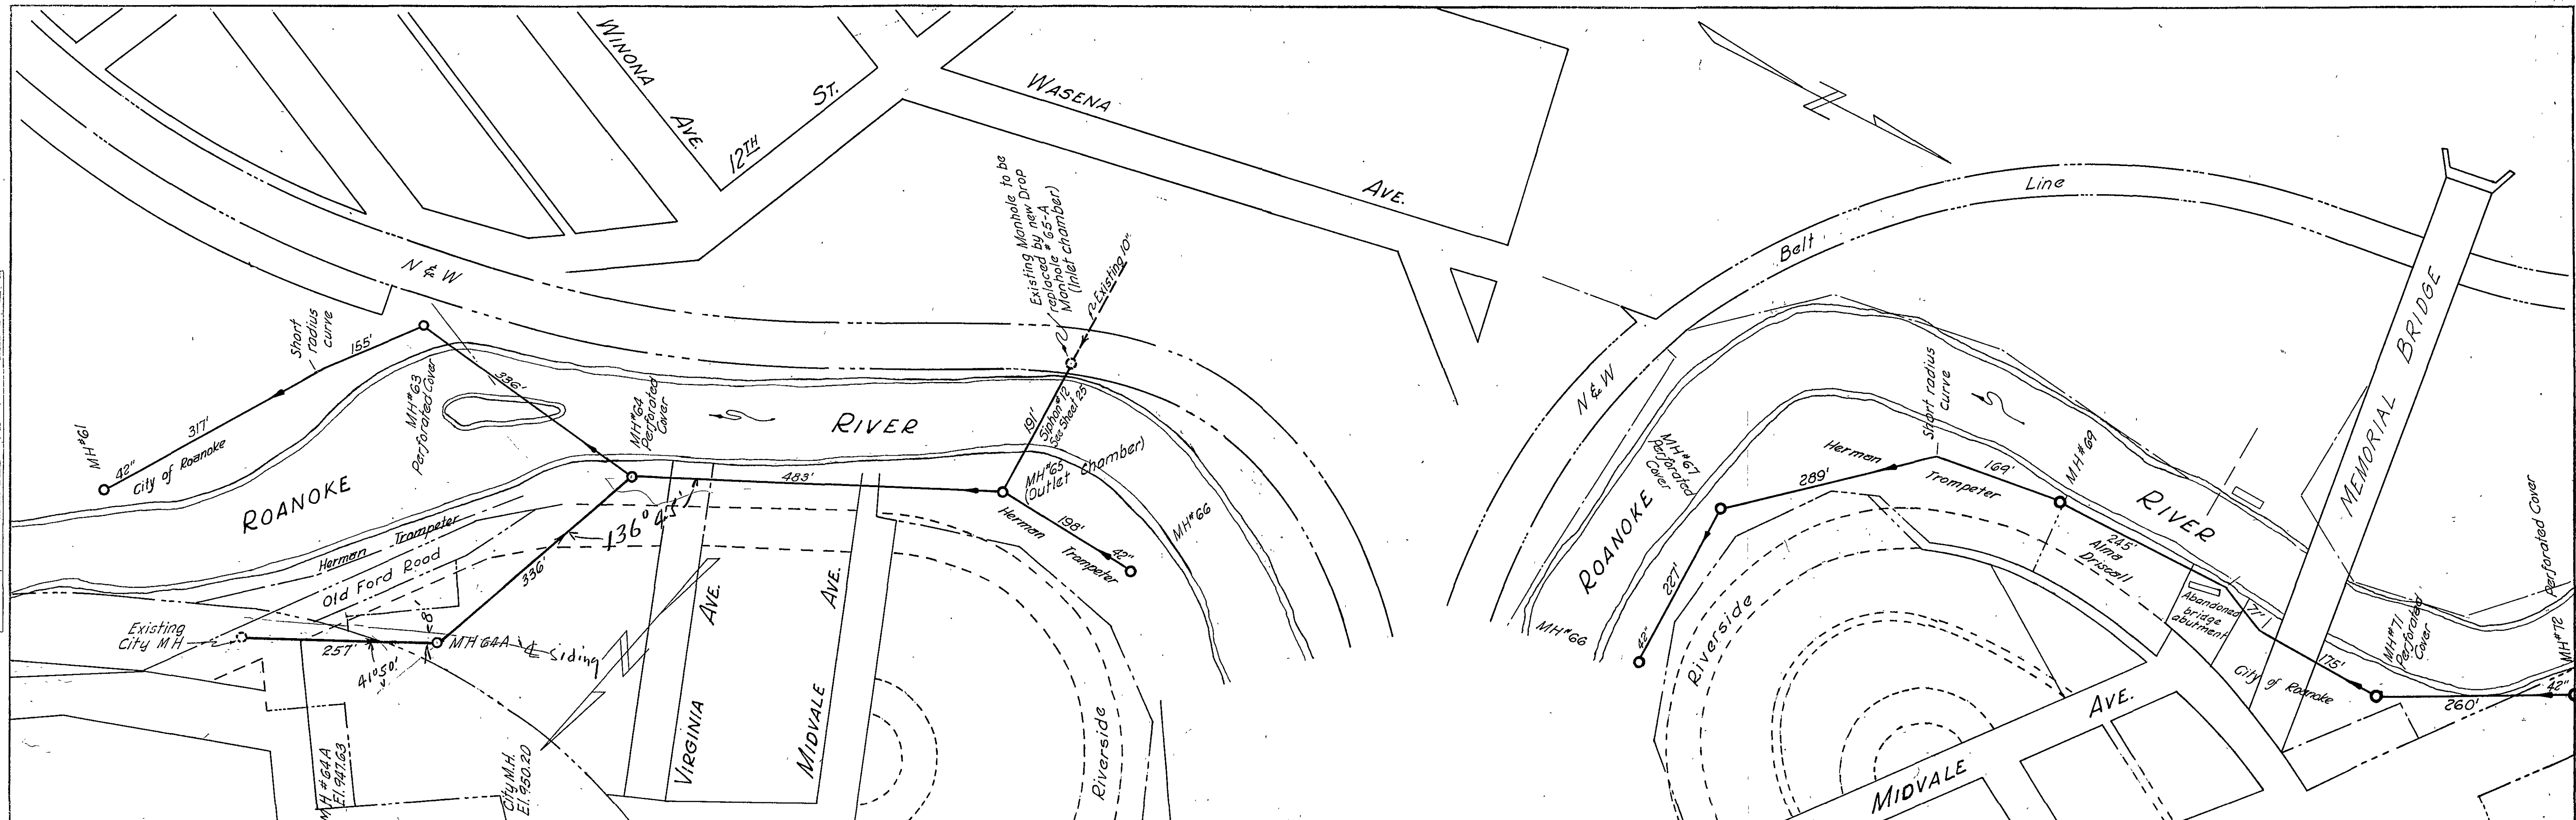

PROFILE	DATE	BY
NO.		

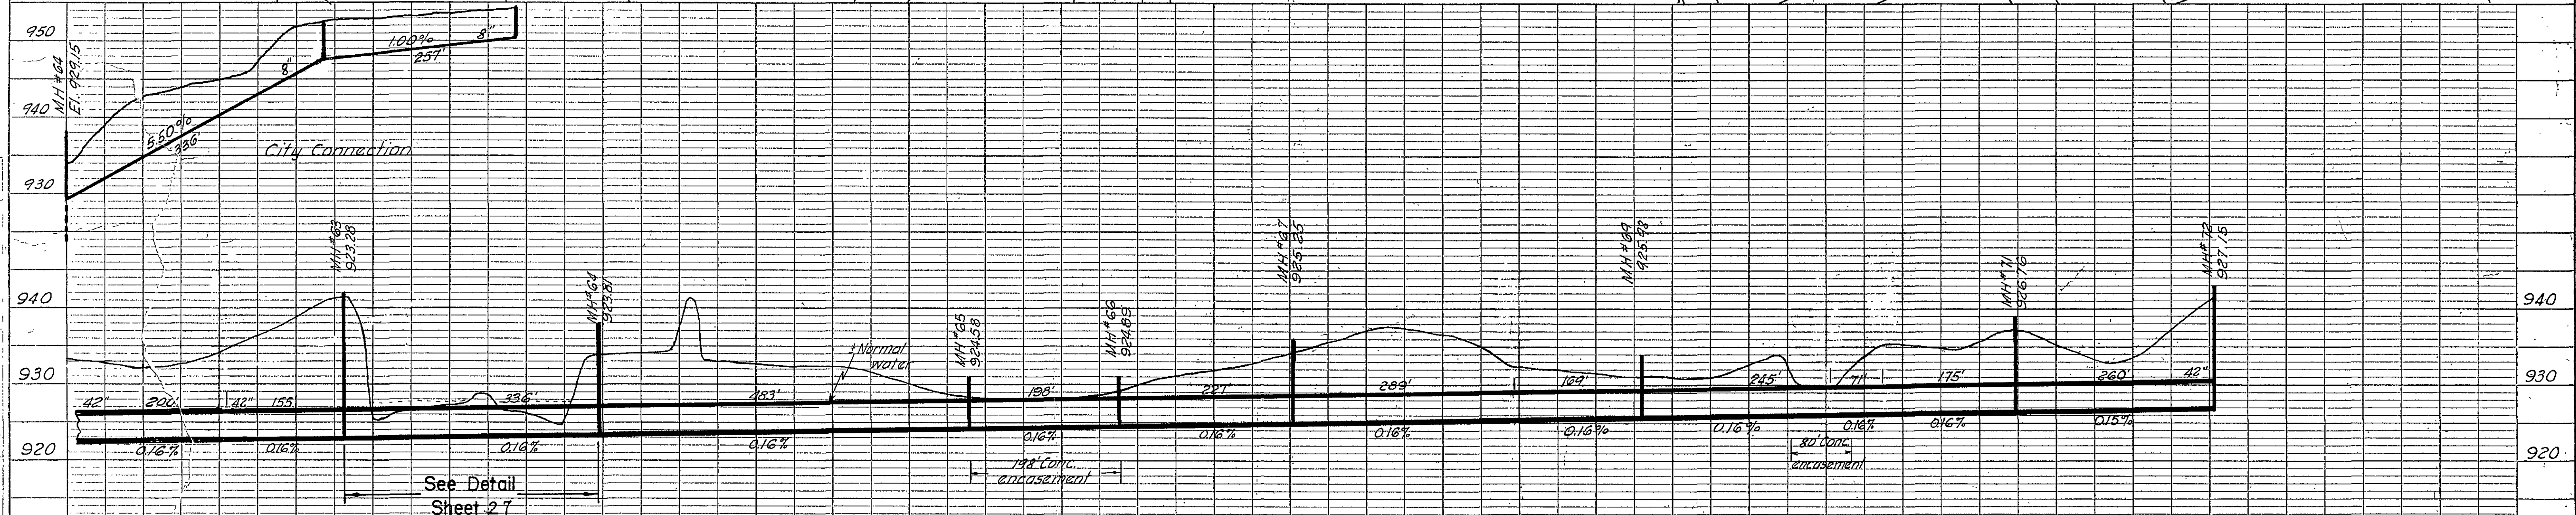

Contract D Section 3

ALVORD, BURDICK & HOWSON CHICAGO, ILL.	MATTEN & MATTEN ENGINEERS ROANOKE, VA.
---	--

**SANITARY SEWER PROJECT NO-3-1950
ROANOKE RIVER TRUNK LINE**

City of Roanoke, Virginia

DESIGNED	GLM	SCALE	Horiz. 1" = 100'	VERT. 1" = 10'	COM. NO.	291-A
DRAWN	FWG	DATE	12 August 1950	SHEET NO.	16 of 28	
CHECKED	GLM					