
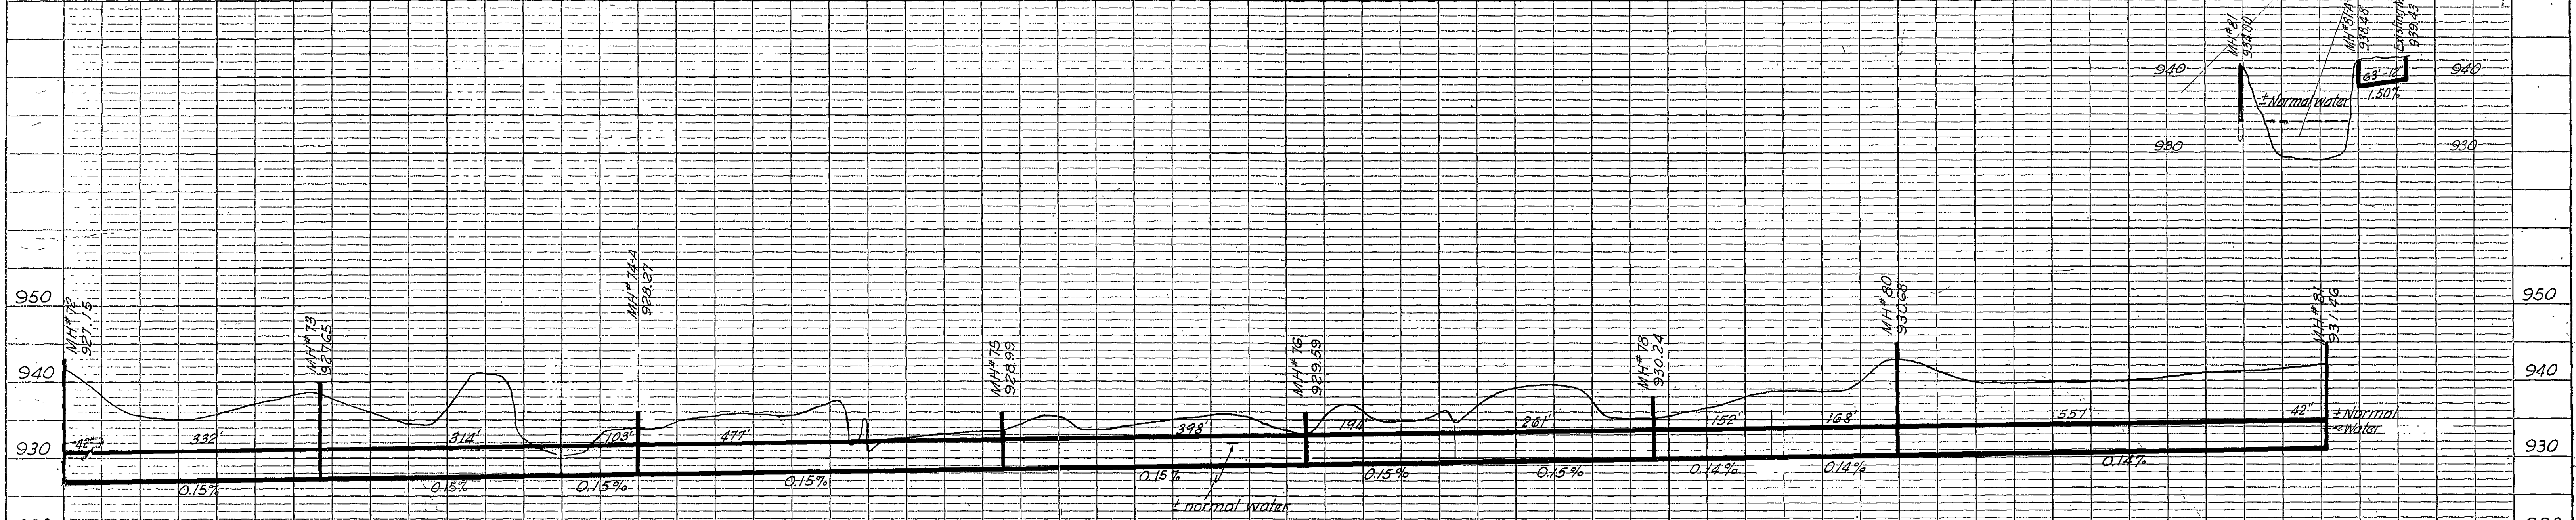


PLAN
NOTE BOOK
DATE
BY
CHECKED
NO.

PROFILE
NOTE BOOK
DATE
BY
CHECKED
NO.

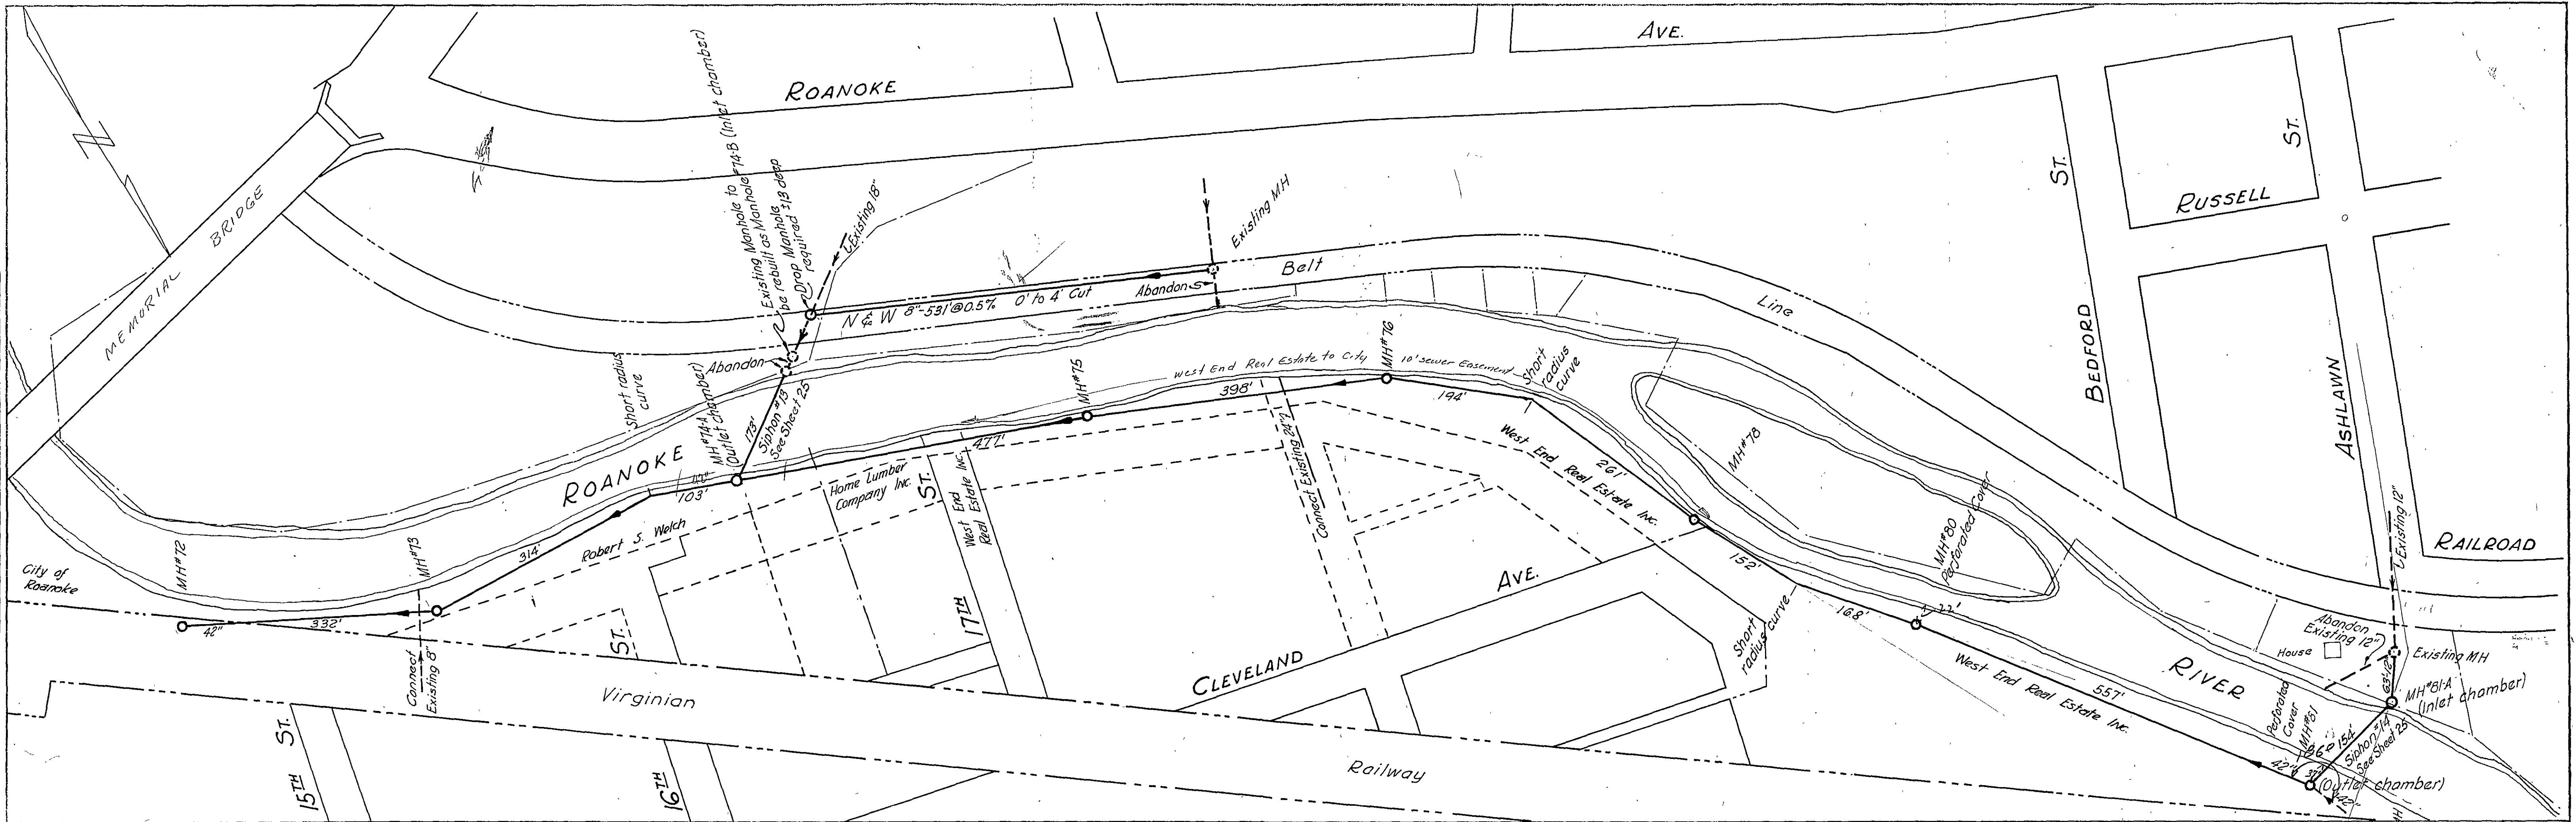

Contract D Section 3

ALYDOR BURDICK & HOWSON	MATTEN & MATTEN
ENGINEERS	ENGINEERS
CHICAGO, ILL.	ROANOKE, VA.

SANITARY SEWER PROJECT NO. 3-1950
ROANOKE RIVER TRUNK LINE
City of Roanoke, Virginia

DESIGNED	GLM	SCALE	Horizontal 1" = 100'	VERT. 1" = 10'	COM. NO.	291-A
DRAWN	FWG	DATE	12 August 1950		SHEET NO.	17 of 28
CHECKED	GLM					