
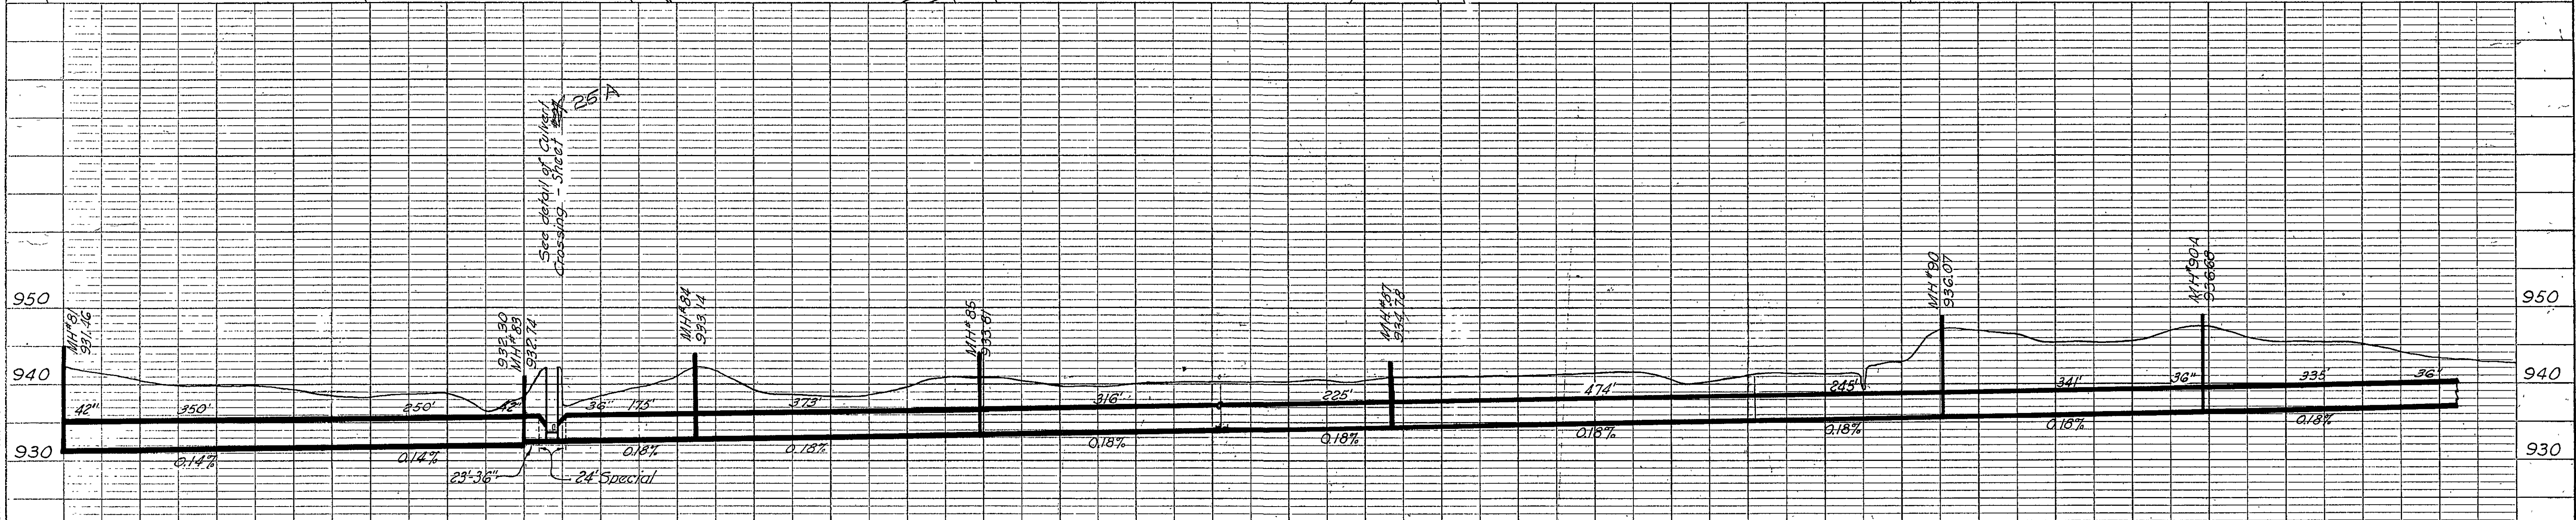


PLAN
NOTE BOOK
NO.

PROFILE
NOTE BOOK
NO.

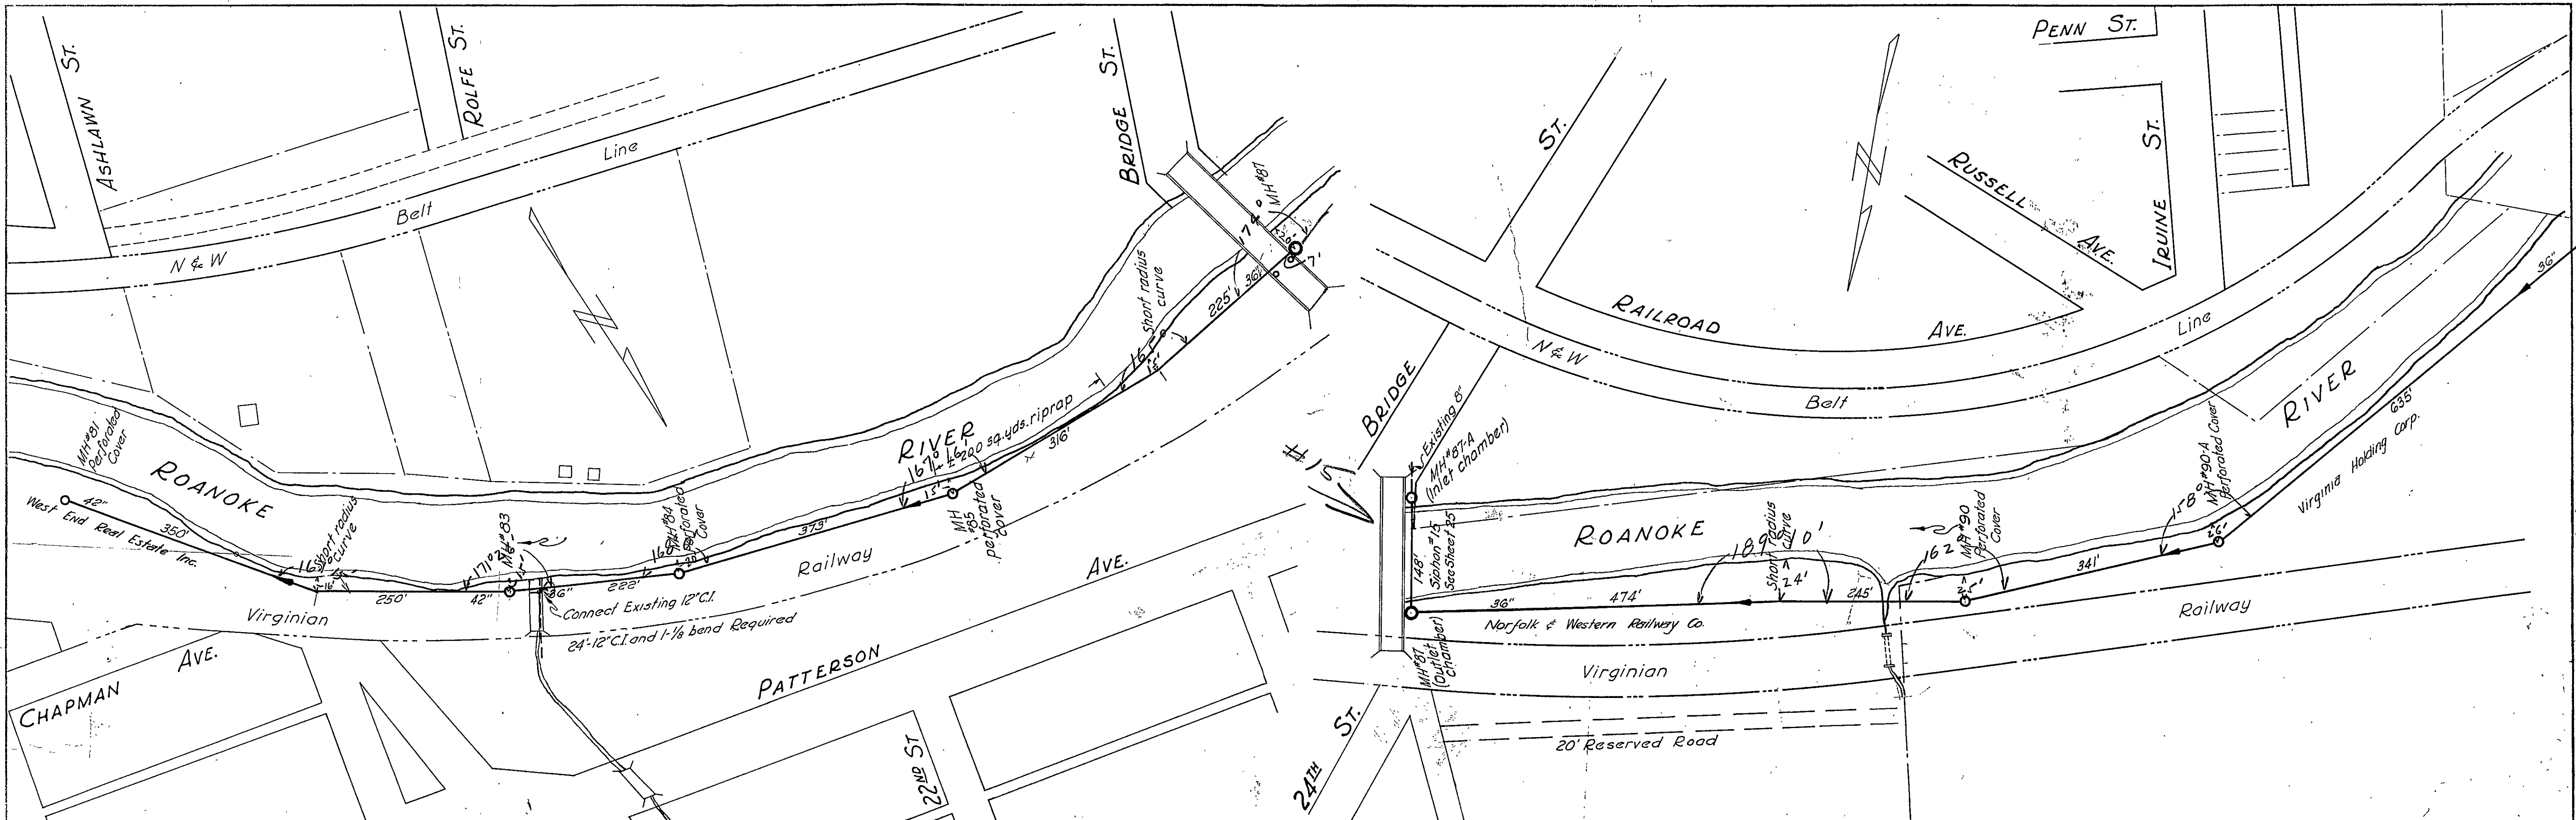

Contract D Section 3

ALVORD, BURDICK & HOWSON ENGINEERS CHICAGO, ILL.

MATTEN & MATTEN ENGINEERS ROANOKE, VA.

SANITARY SEWER PROJECT NO. 3-1950
ROANOKE RIVER TRUNK LINE

City of Roanoke, Virginia

DESIGNED	GLM	SCALE	Horiz. 1" = 100'	VERT. 1" = 10'	GOM. NO.	291-A
DRAWN	FWG	DATE	12 August 1950		SHEET NO.	18 of 28
CHECKED	GLM					