



PLAN
SURVEYED
BY
NOTE BOOK
NO.

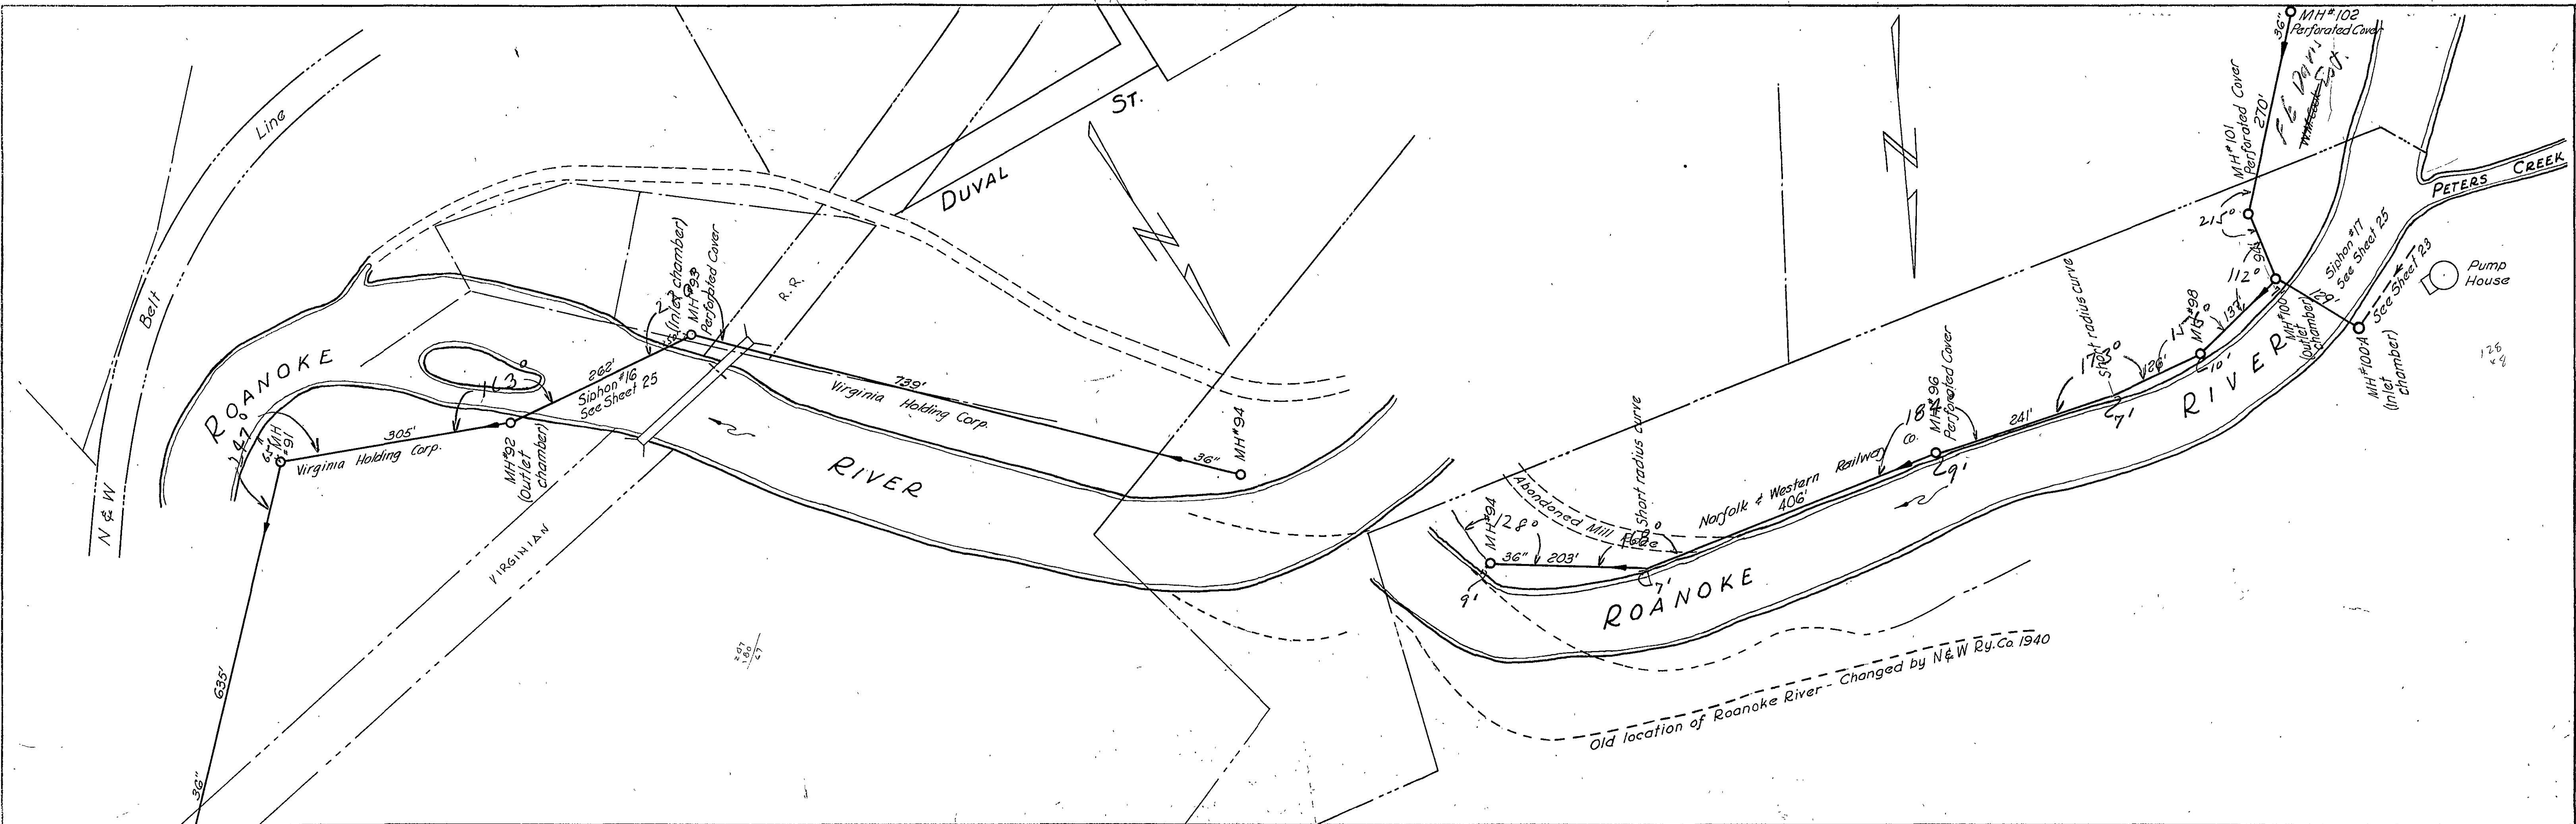

PROFILE
SURVEYED
BY
NOTE BOOK
NO.

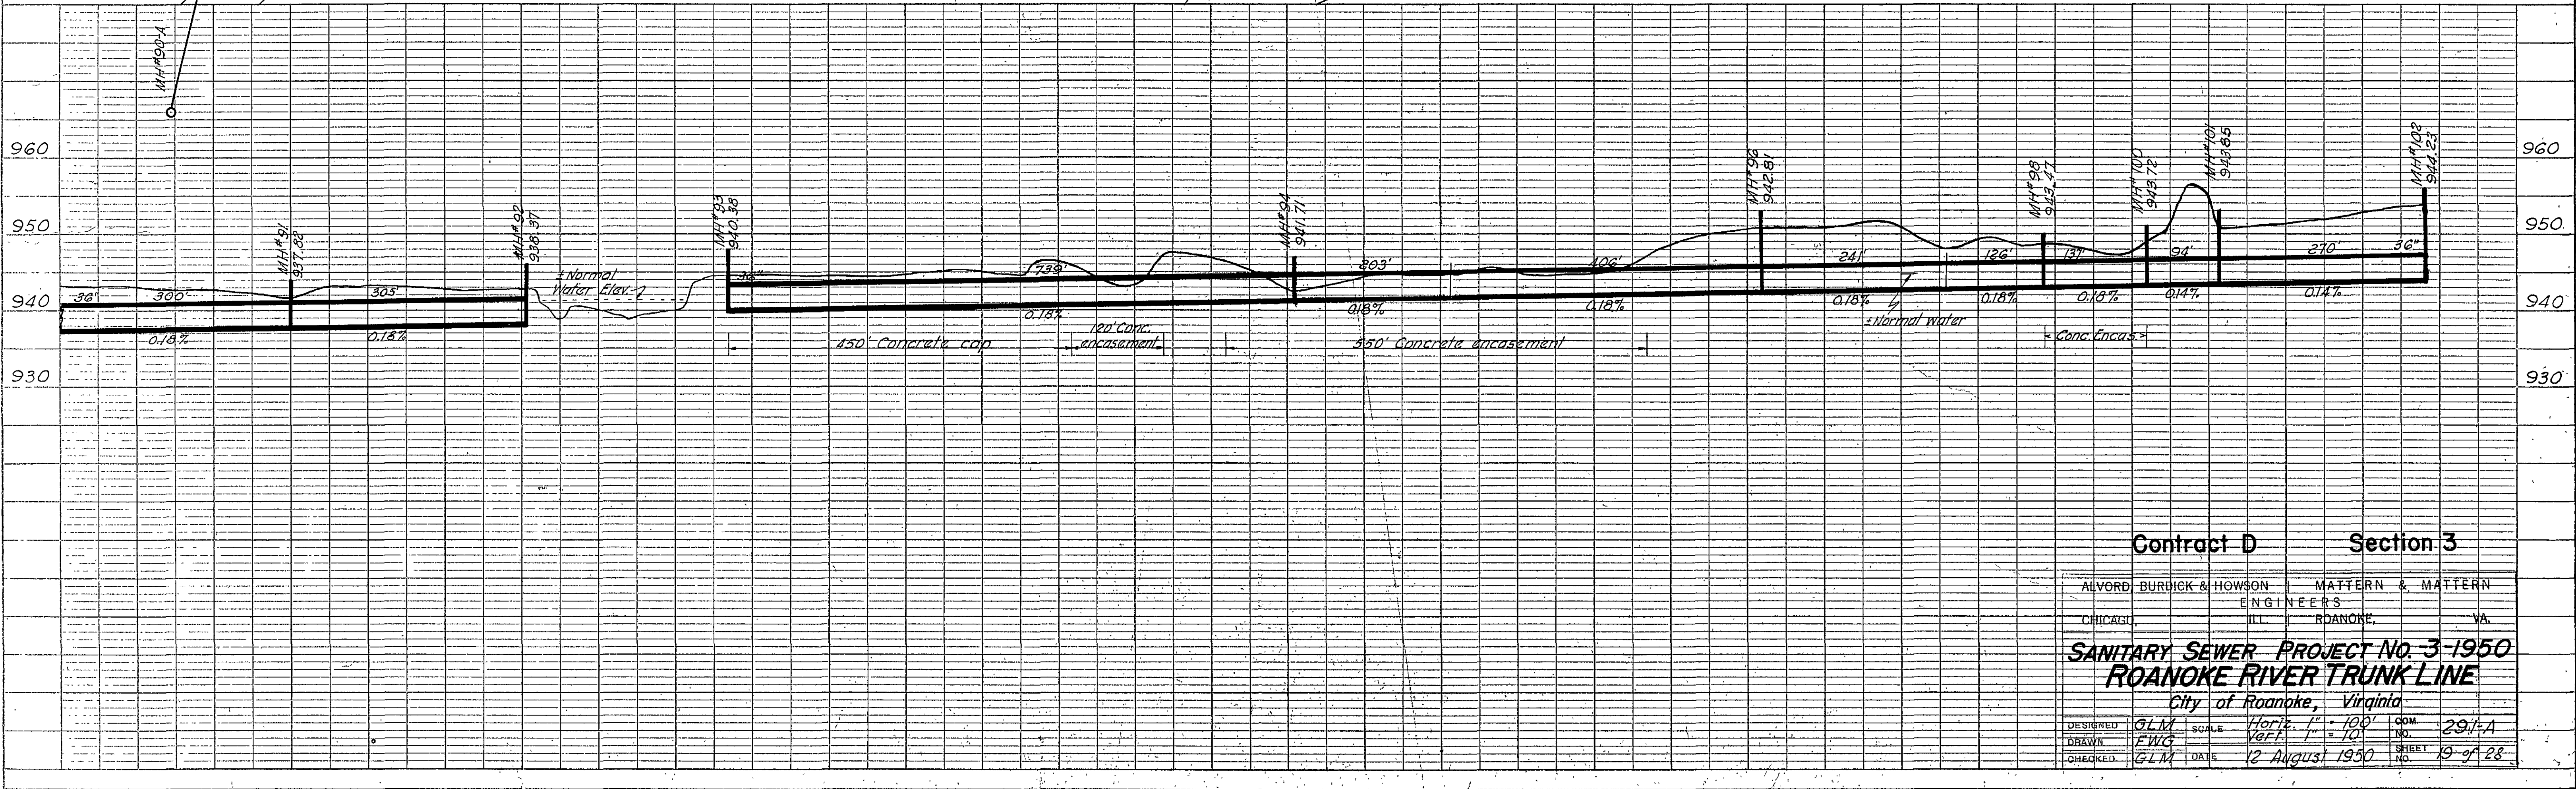

Contract D Section 3

ALVORD, BURDICK & HOWSON CHICAGO, ILL.	MATTEN & MATTEN ENGINEERS ROANOKE, VA.
SANITARY SEWER PROJECT NO. 3-1950 ROANOKE RIVER TRUNK LINE City of Roanoke, Virginia	
DESIGNED GLM	SCALE Horiz. 1" = 100' Vert. 1" = 10'
DRAWN FWG	DATE 12 August 1950
CHECKED GLM	DATE 12 August 1950
COM. NO. 291-A	SHEET NO. 19 of 28