



PLAN	DATE	BY
	SURVEYED	
	NOTE BOOK	
	ALIGNMENT CHECKED	
RT. OF WAY CHECKED		

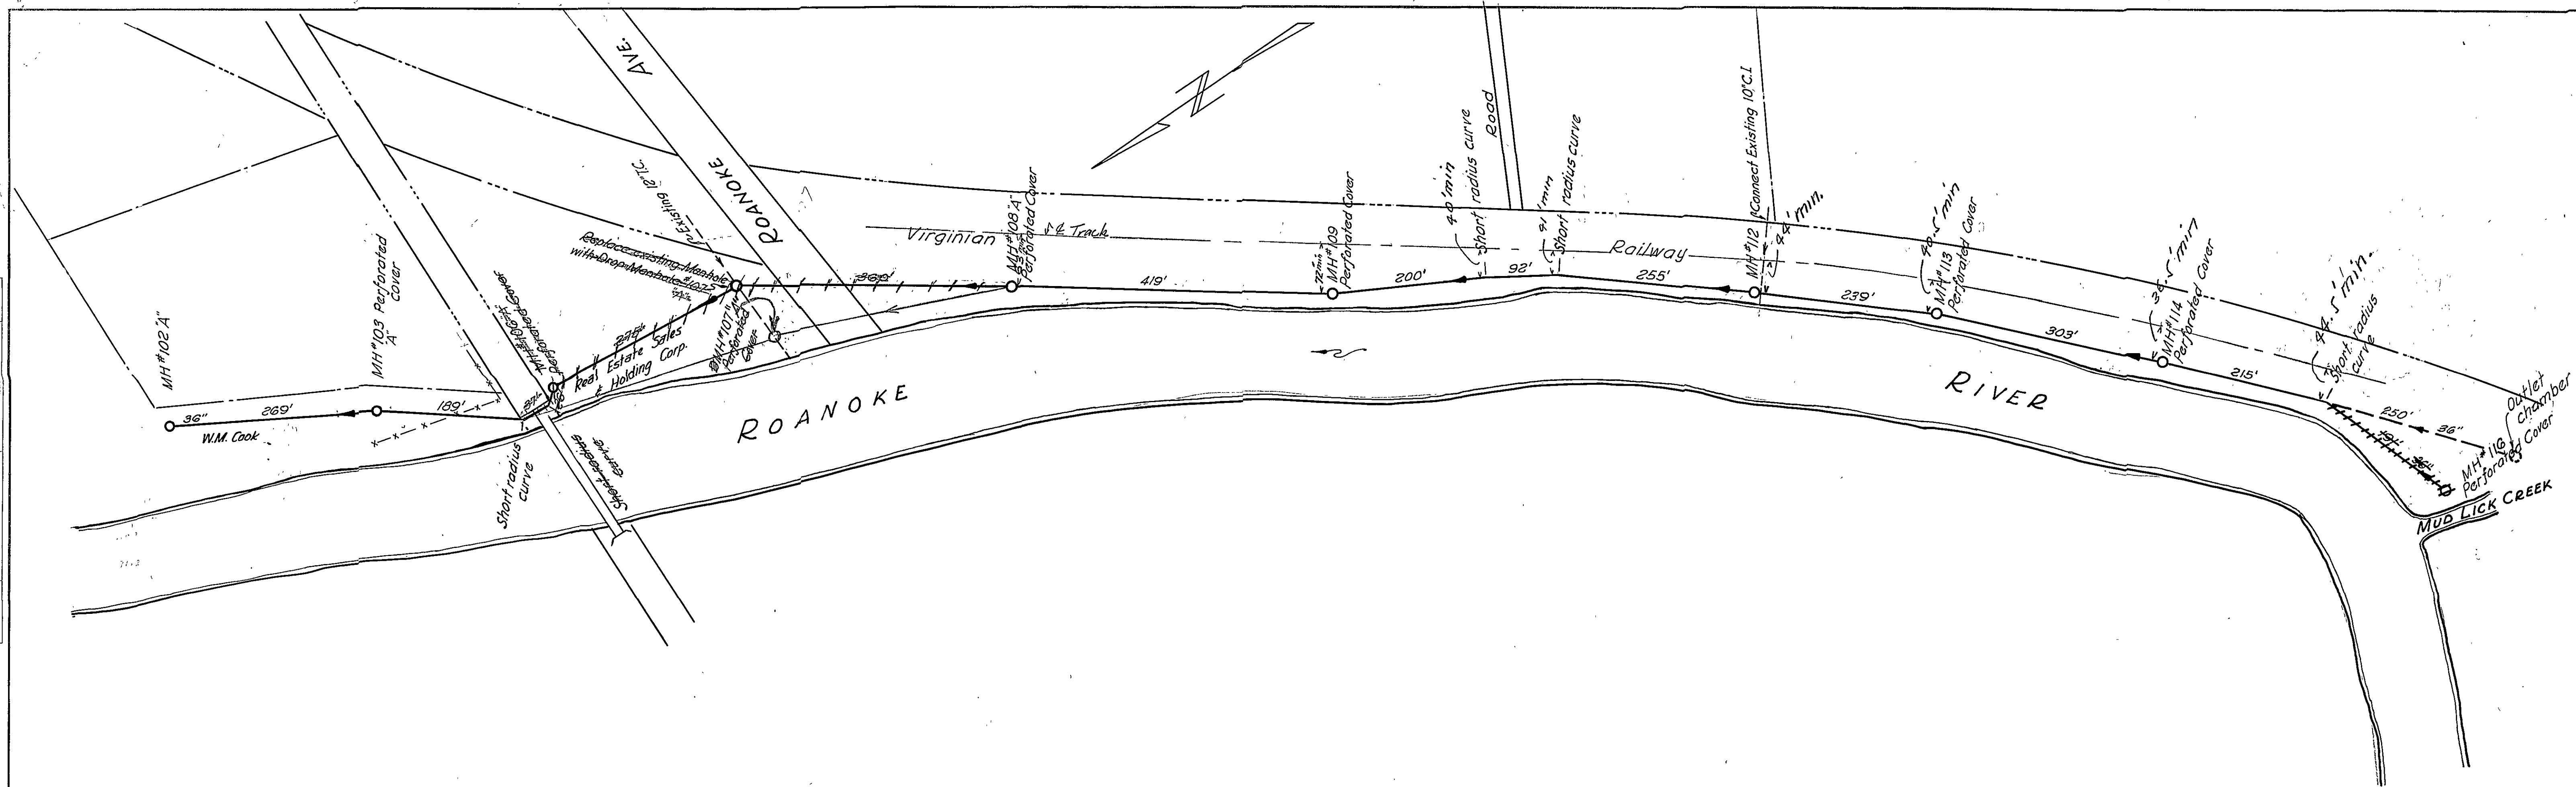

PROFILE	DATE	BY
	SURVEYED	
	NOTE BOOK	
	GRADES CHECKED	
B. M. NOTED		
STRUCTURE NOTATIONS ON HD		

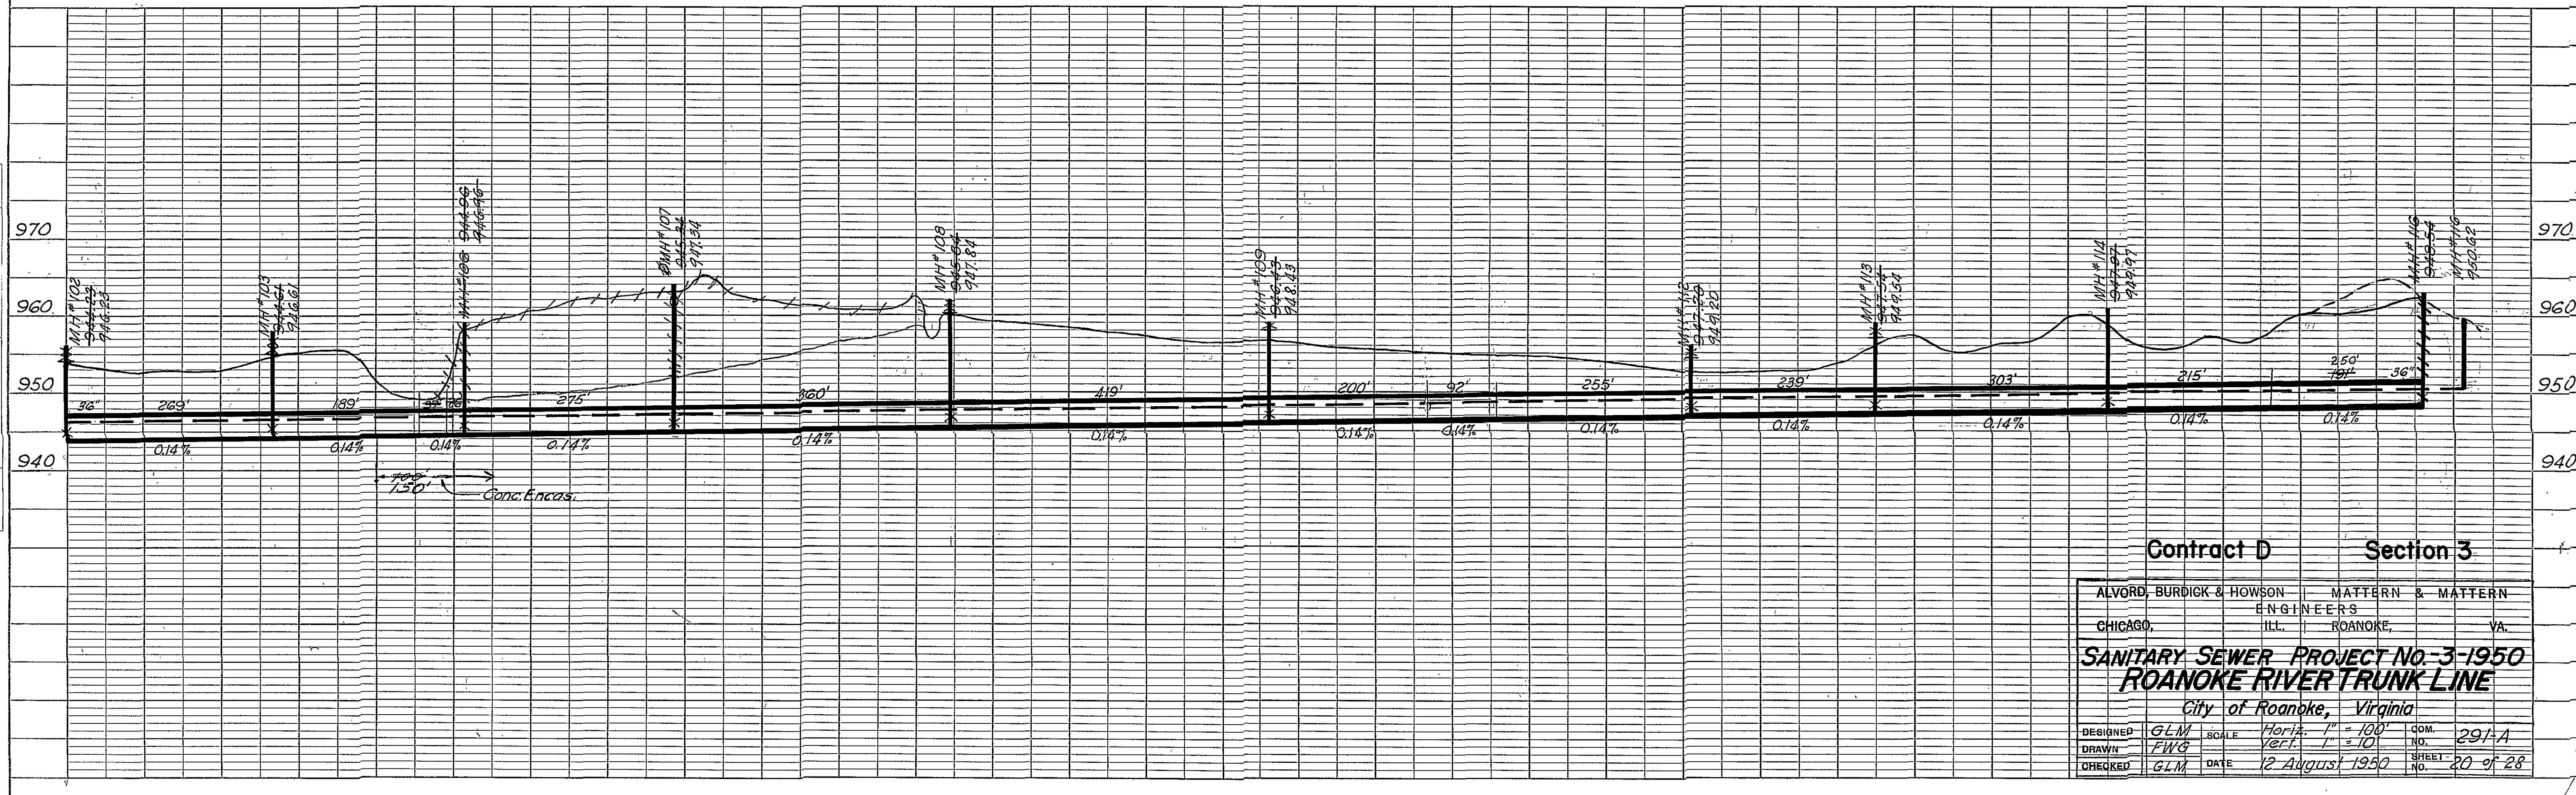

Contract D Section 3

ALVORD, BURDICK & HOWSON		MATTEN & MATTEN	
CHICAGO, ILL.		ENGINEERS	
ROANOKE, VA.		ROANOKE, VA.	
SANITARY SEWER PROJECT NO. 3-1950			
ROANOKE RIVER TRUNK LINE			
City of Roanoke, Virginia			
DESIGNED	GLM	SCALE	Horiz. 1" = 100'
DRAWN	FWG	VERT. 1" = 10'	COM. NO. 291-A
CHECKED	GLM	DATE 12 August 1950	SHEET NO. 20 of 28