



PLAN	SURVEYED	BY	DATE
	NOTE BOOK		
	ALIGNMENT CHECKED		
	RT. OF WAY CHECKED		
NO.			

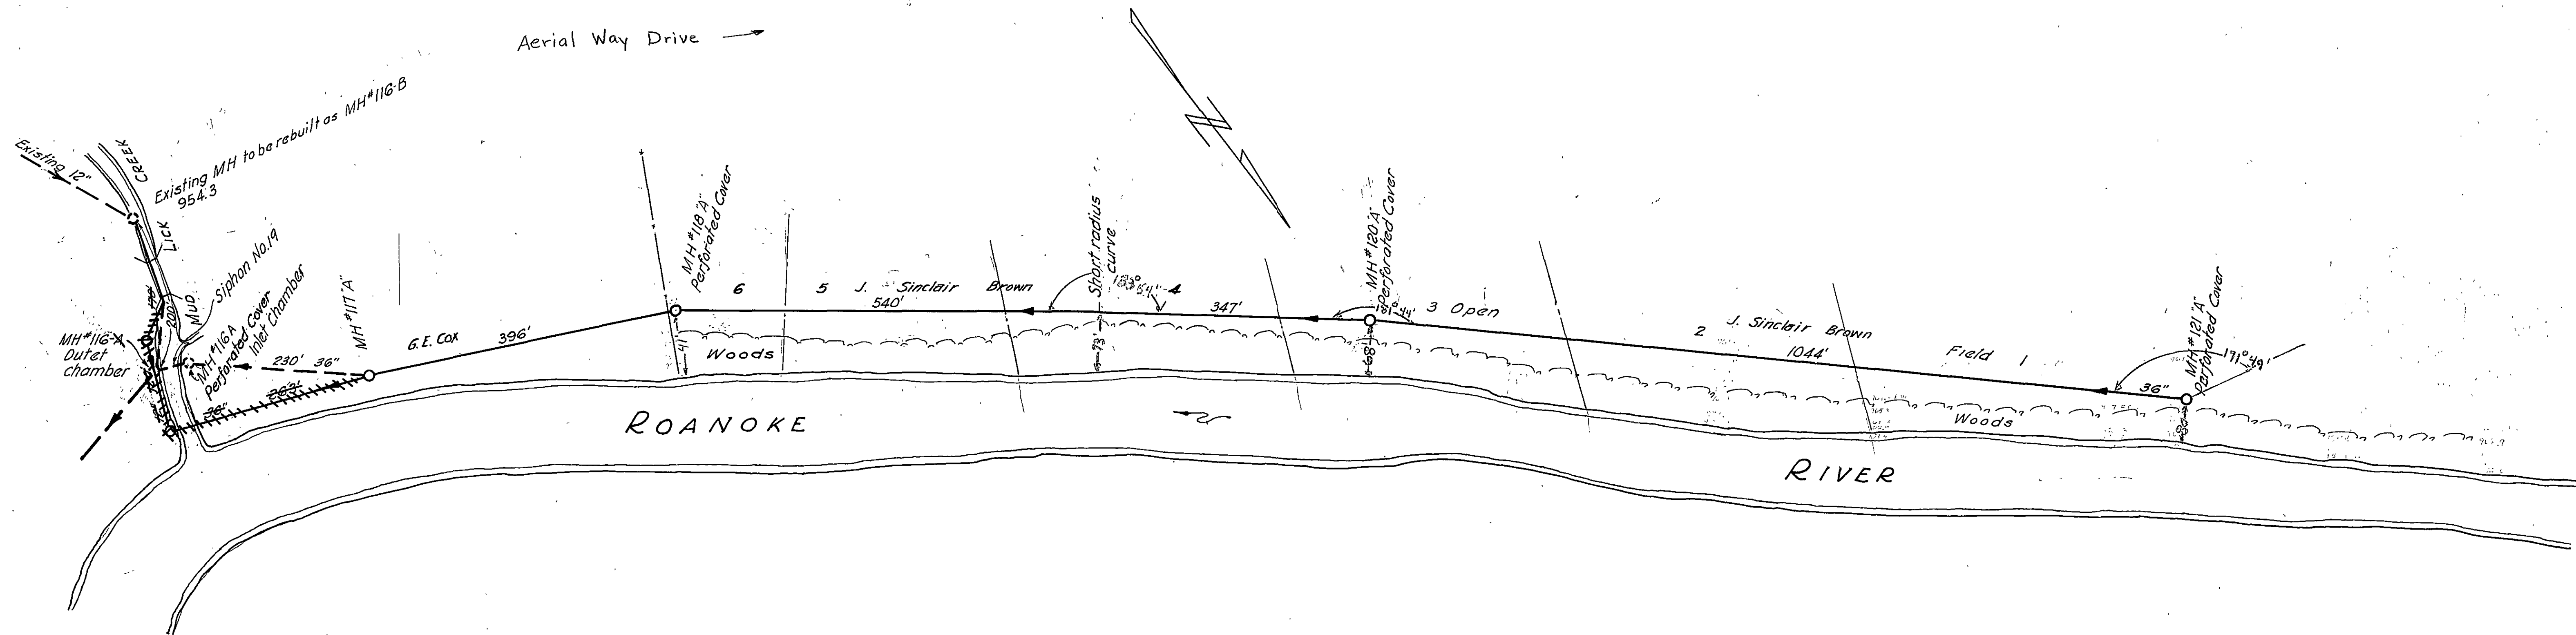

PROFILE	SURVEYED	BY	DATE
	NOTE BOOK		
	GRADES CHECKED		
	STRUCTURE NOTATIONS CHECKED		
NO.			

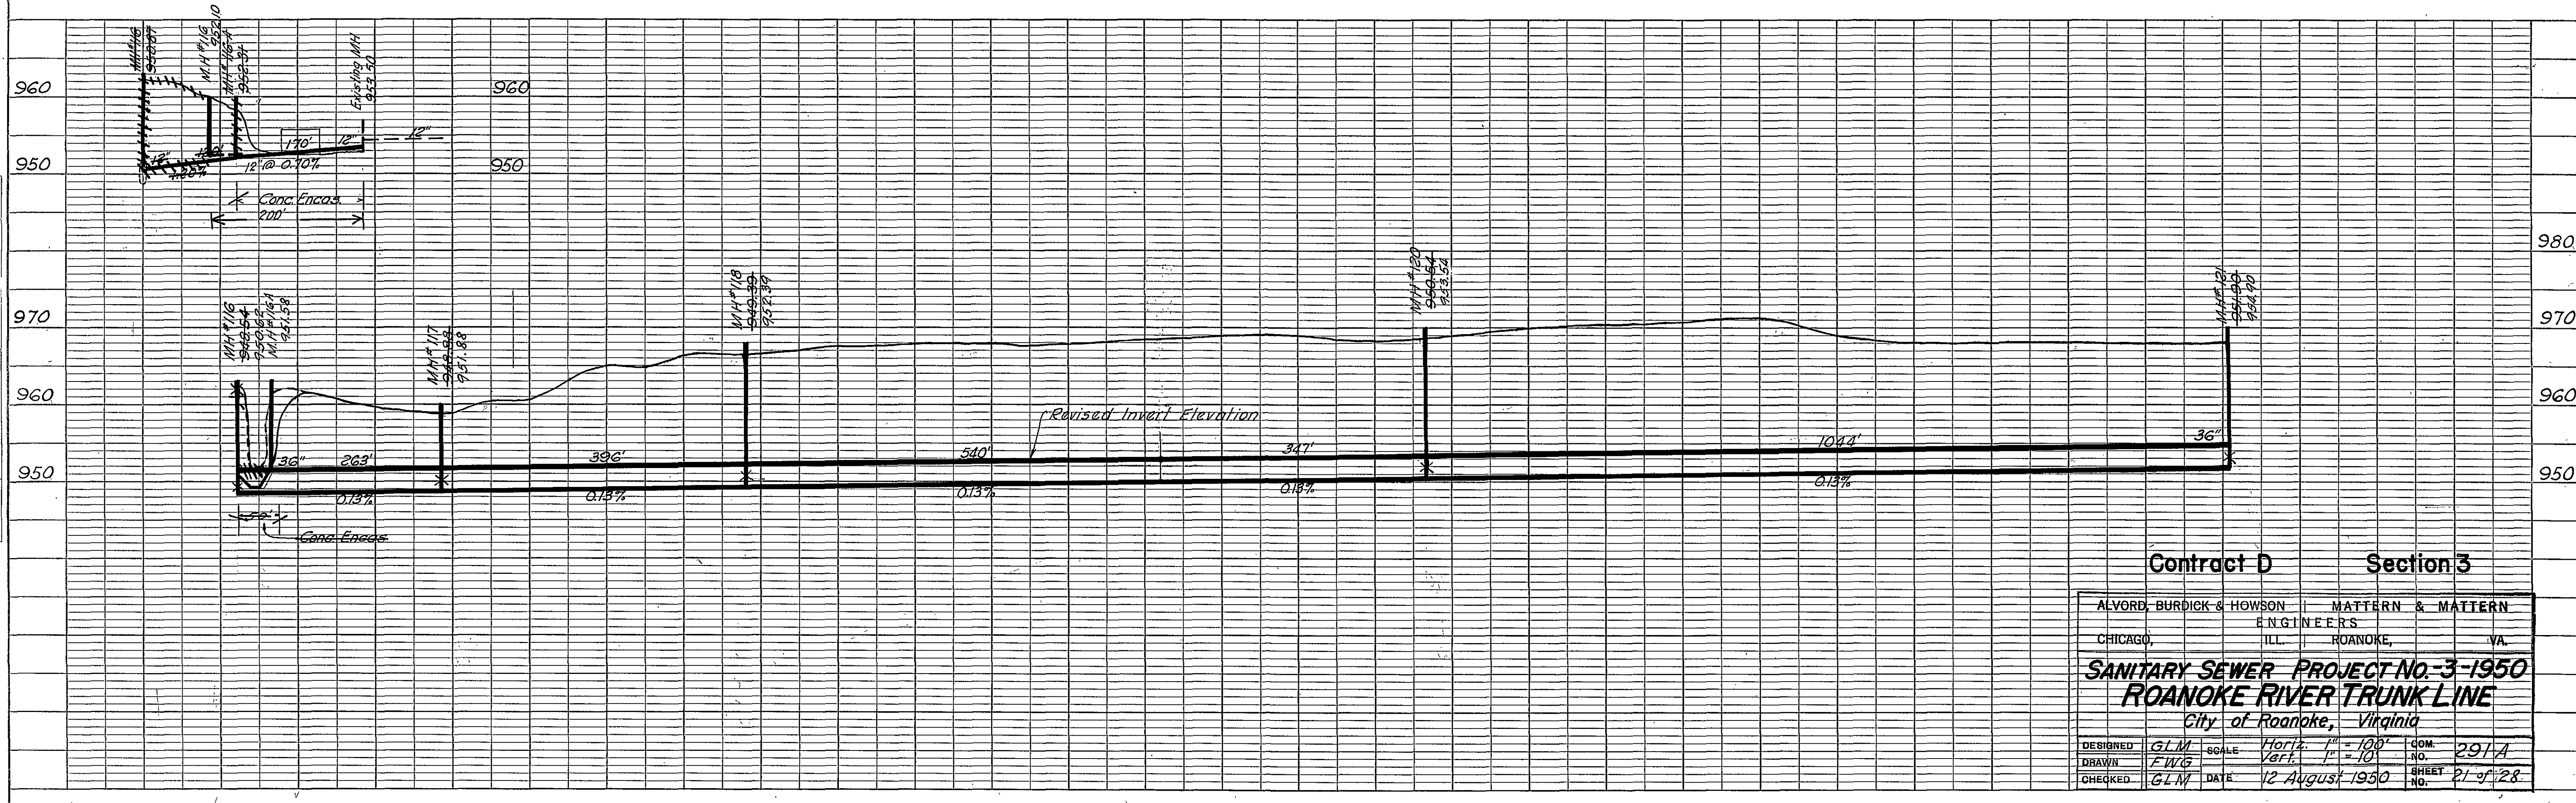

Contract D		Section 3	
ALVORD, BURDICK & HOWSON		MATTEN & MATTEN	
ENGINEERS		ENGINEERS	
CHICAGO, ILL.	CHICAGO, ILL.	ROANOKE, VA.	ROANOKE, VA.
SANITARY SEWER PROJECT NO. 3-1950			
ROANOKE RIVER TRUNK LINE			
City of Roanoke, Virginia			
DESIGNED	GLM	SCALE	Horiz. 1" = 100'
DRAWN	FVG	DATE	12 August 1950
CHECKED	GLM	DATE	12 August 1950
SHEET NO.		21 of 28	