
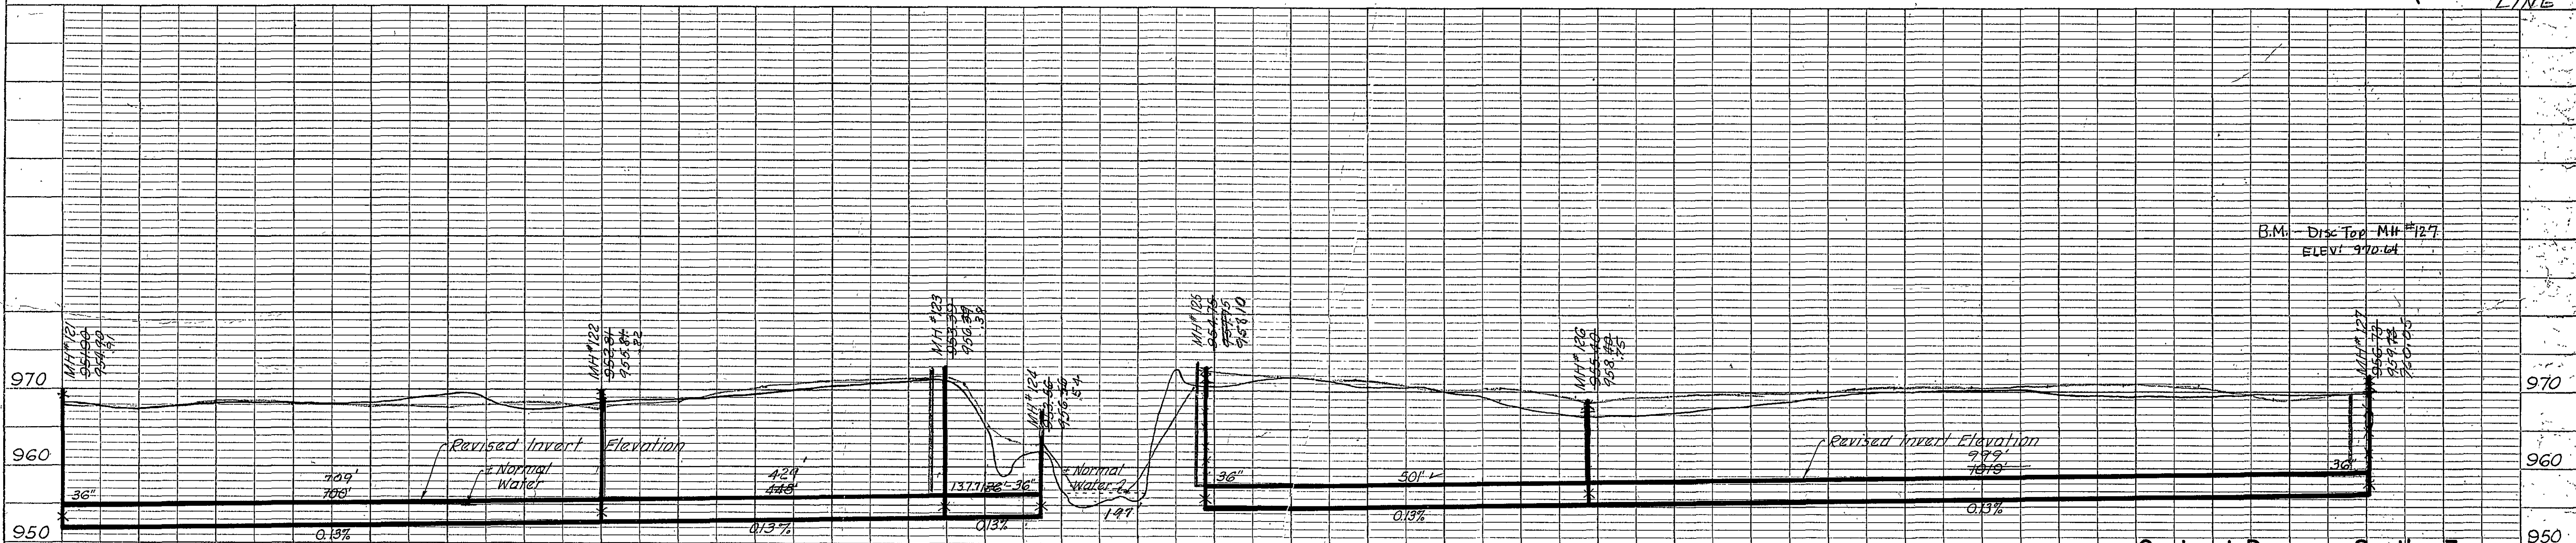


PLAN	SURVEYED	BY	DATE
	NOTE BOOK	ALIGNED	CHECKED
	NO.	RT. OF WAY	CHECKED

PROFILE	SURVEYED	BY	DATE
	NOTE BOOK	GRADES	CHECKED
	NO.	S. M. 3	NOTED

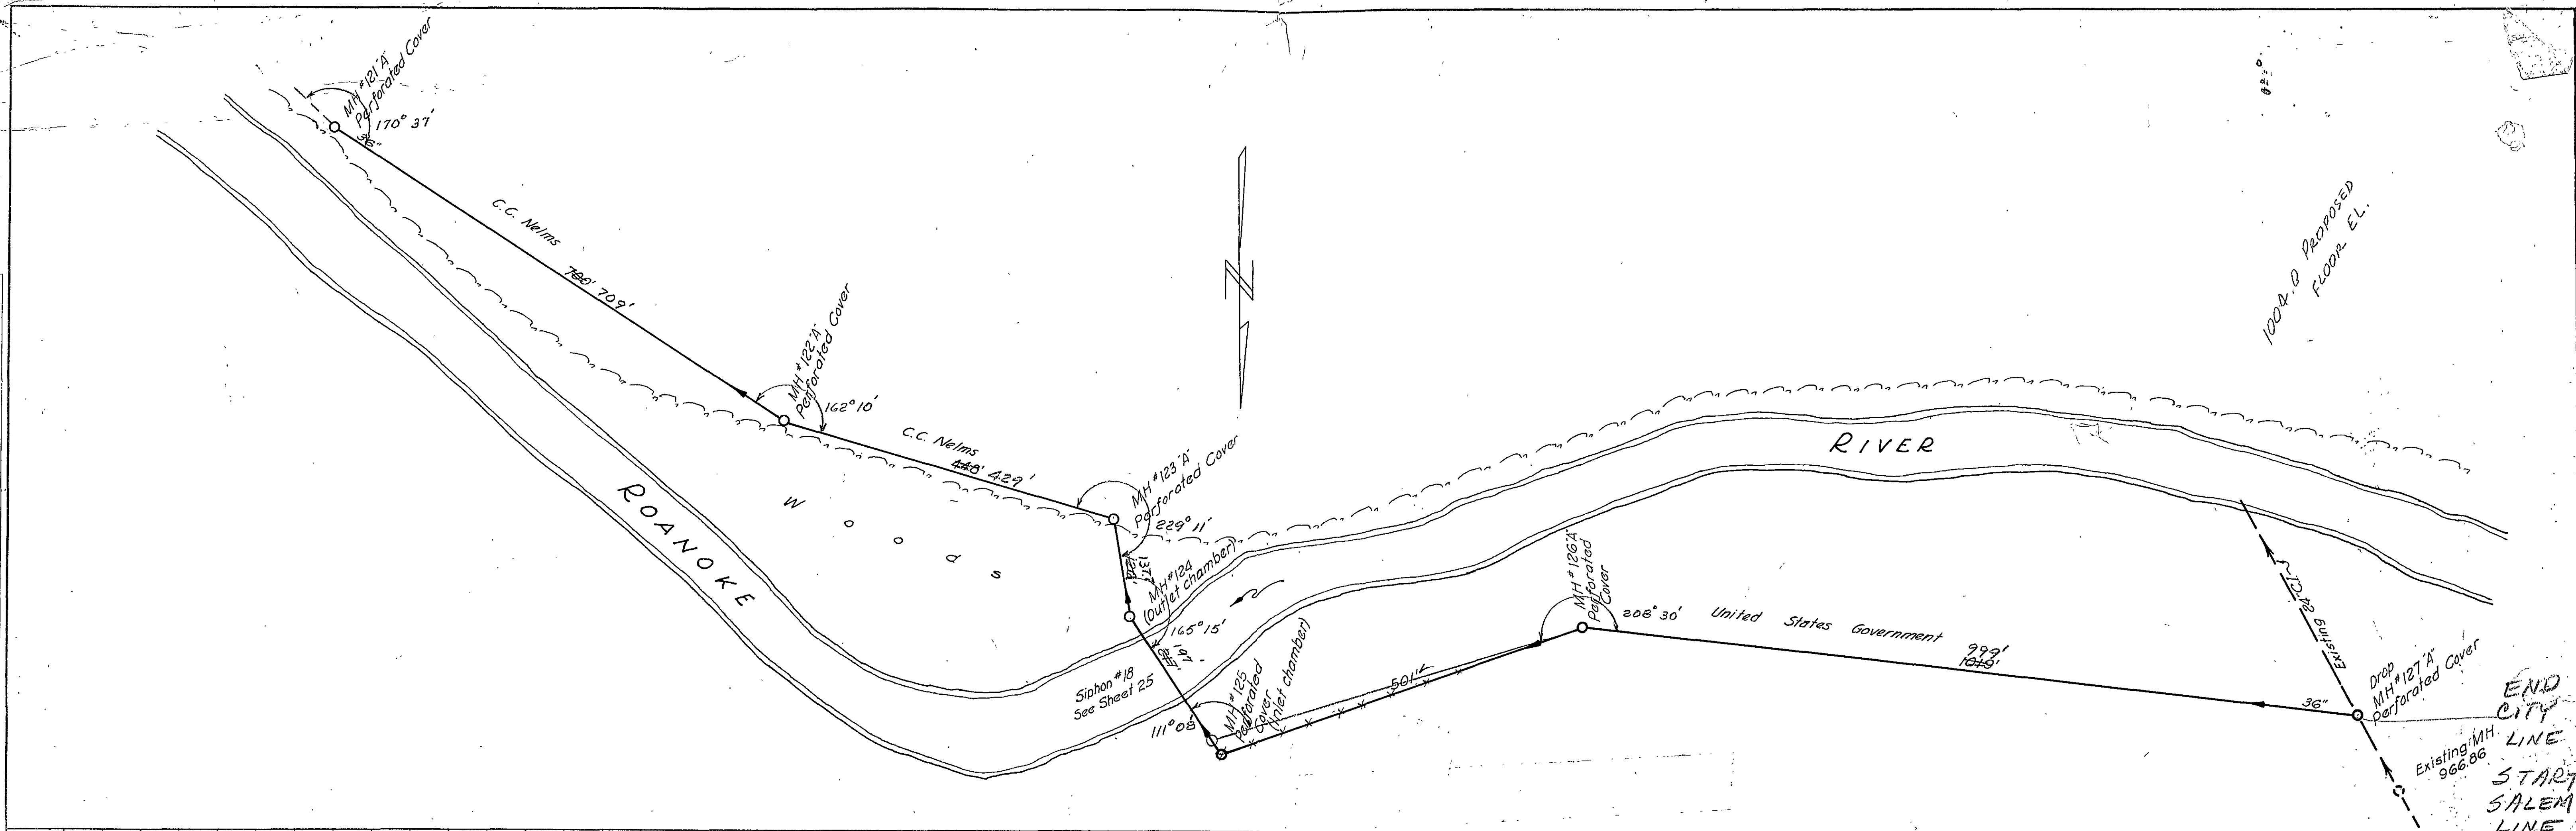

B.M. City of Roanoke Brass Disc
 Top of M.H. 1st N.E. Cor. El. 967.73
 Top of M.H. 1st S.E. Cor. El. 967.43
 Top of M.H. 1st S.E. Cor. El. 974.74
 Top of M.H. 1st N.E. Cor. El. 970.64

Contract D Section 3

ALVORD, BURDICK & HOWSON	MATTEN & MATTEN
ENGINEERS	ENGINEERS
CHICAGO, ILL.	ROANOKE, VA.
SANITARY SEWER PROJECT NO. 3-1950	
ROANOKE RIVER TRUNK LINE	
City of Roanoke, Virginia	
DESIGNED GLM	SCALE Horiz. 1" = 100'
DRAWN FWG	VERT. 1" = 10'
CHECKED GLM	DATE 12 August 1950
COM NO. 291-A	SHEET NO. 22 of 28