



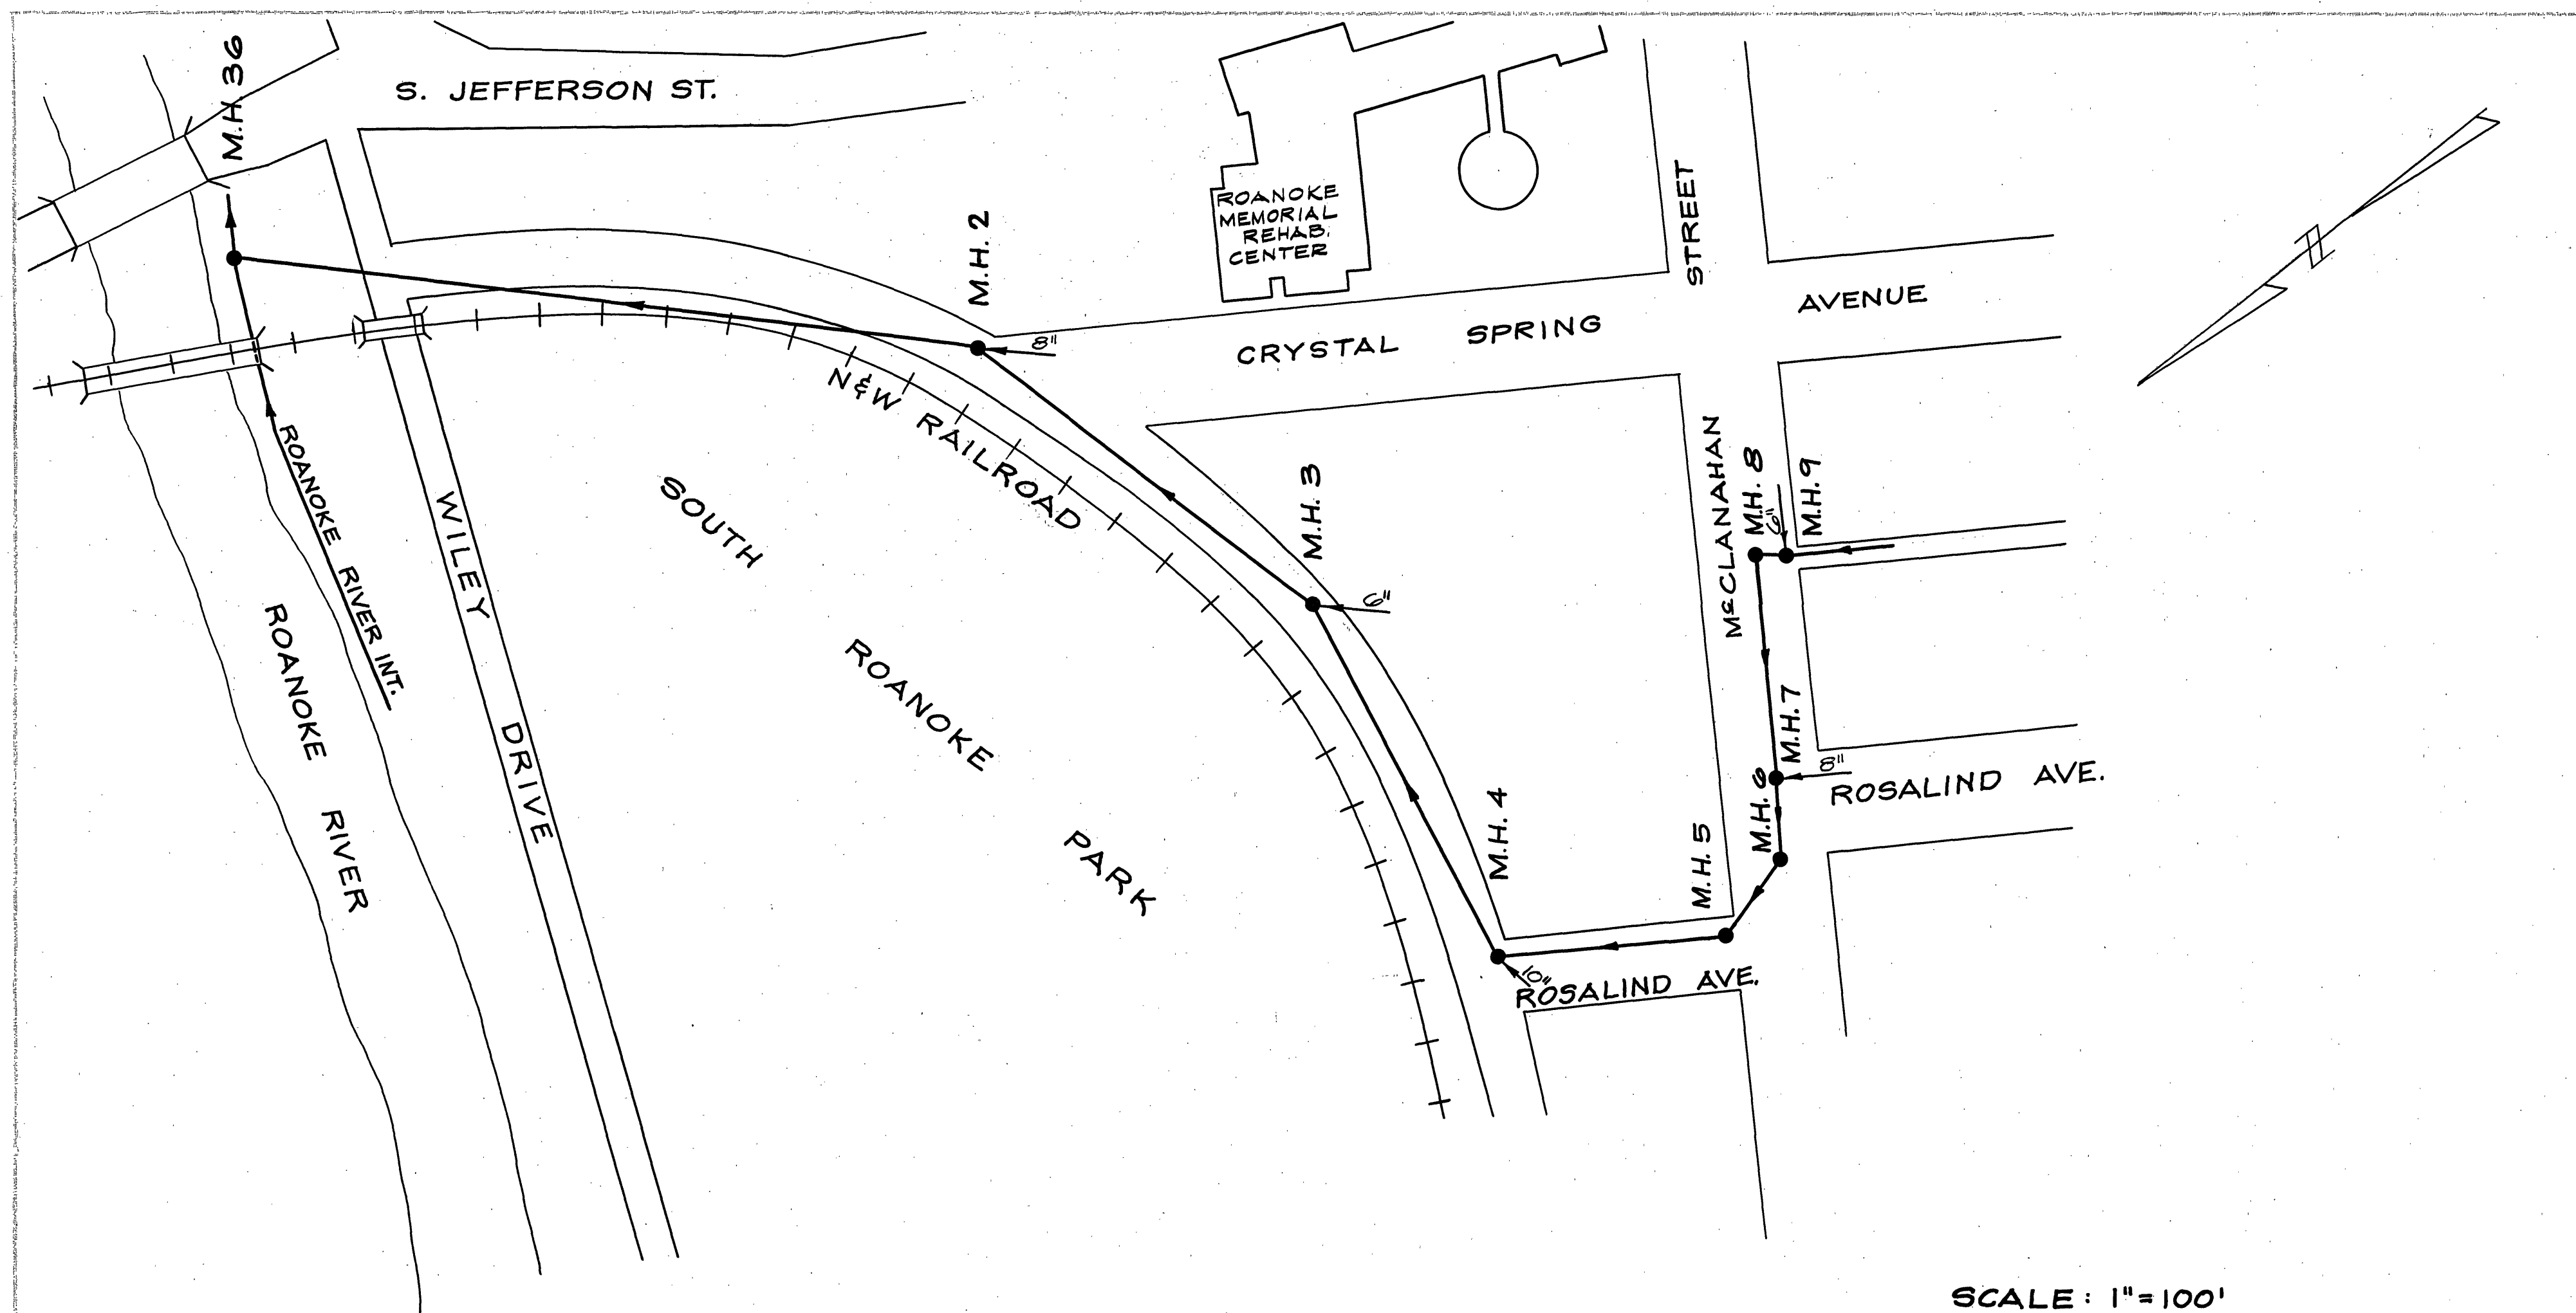

SCALE: 1"=100'

SEE CITY OF ROANOKE SEWER MAP SHEET 104

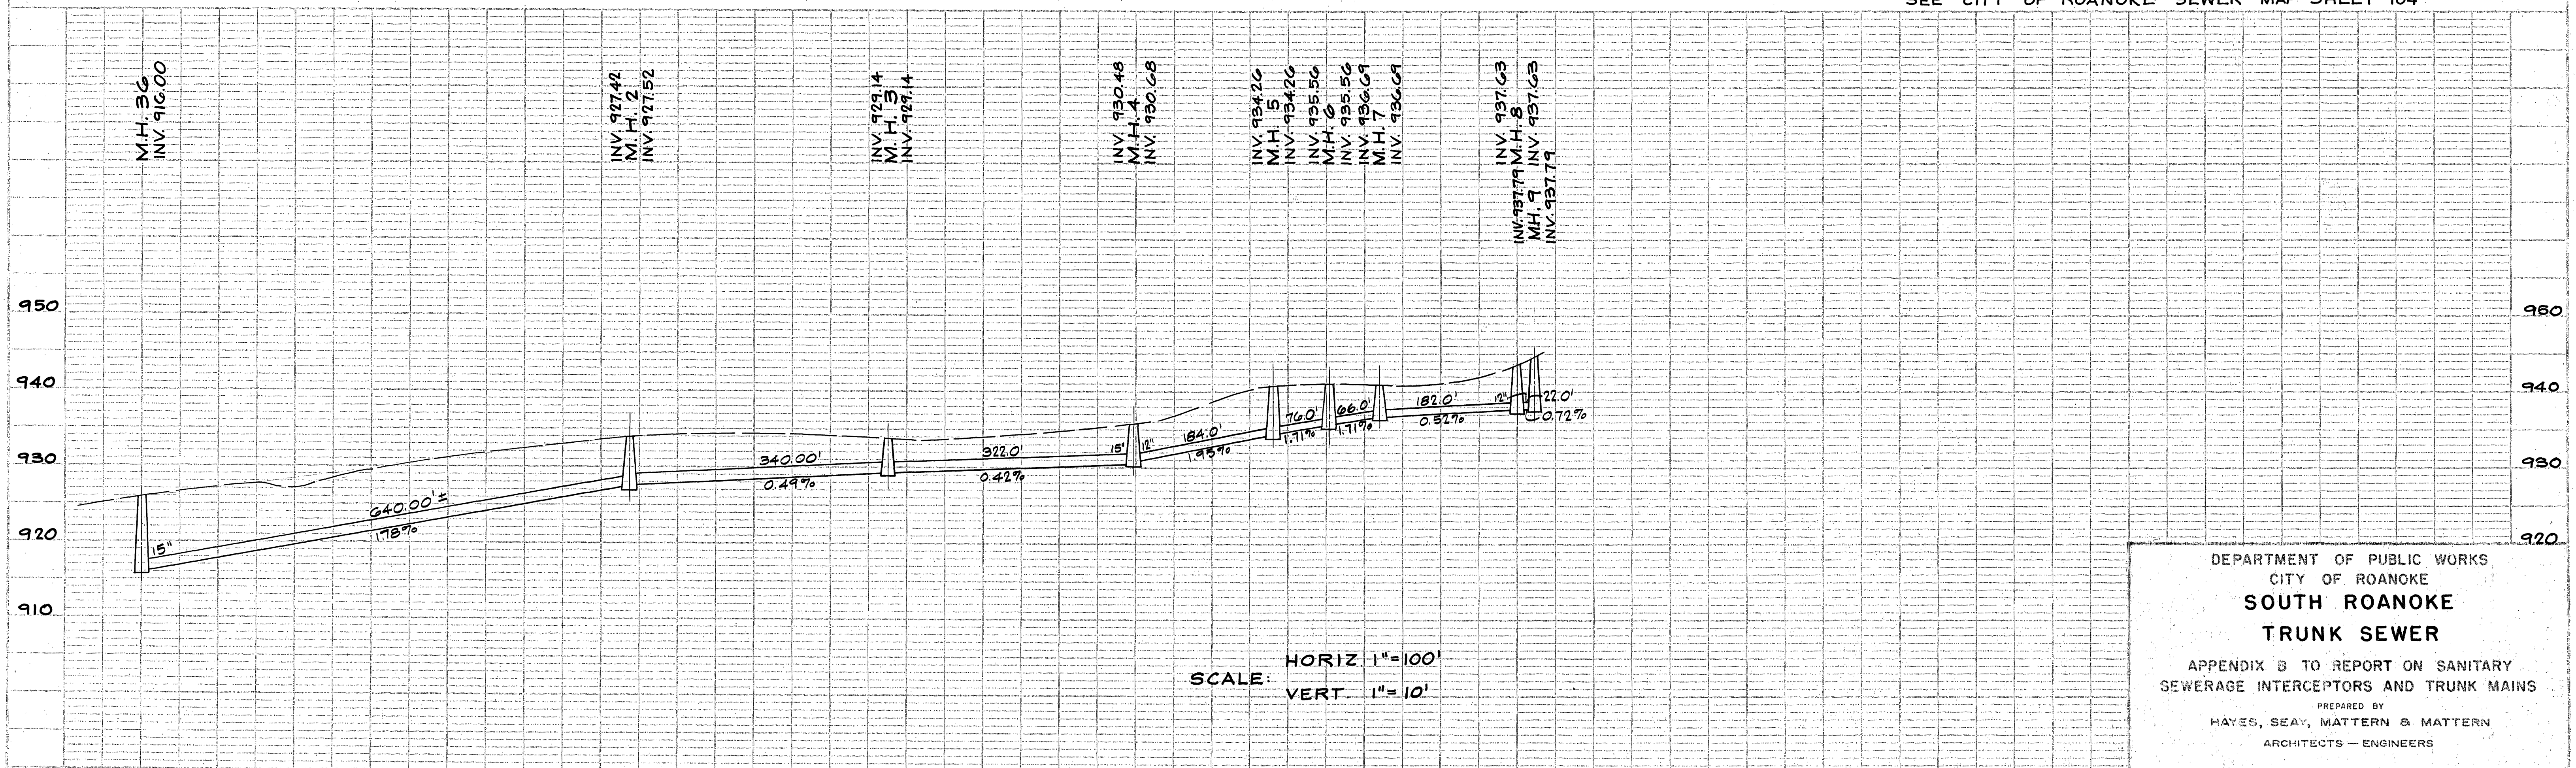

DEPARTMENT OF PUBLIC WORKS
CITY OF ROANOKE
SOUTH ROANOKE
TRUNK SEWER
APPENDIX B TO REPORT ON SANITARY
SEWERAGE INTERCEPTORS AND TRUNK MAINS
PREPARED BY
HAYES, SEAY, MATTERN & MATTERN
ARCHITECTS — ENGINEERS

DECEMBER, 1965