


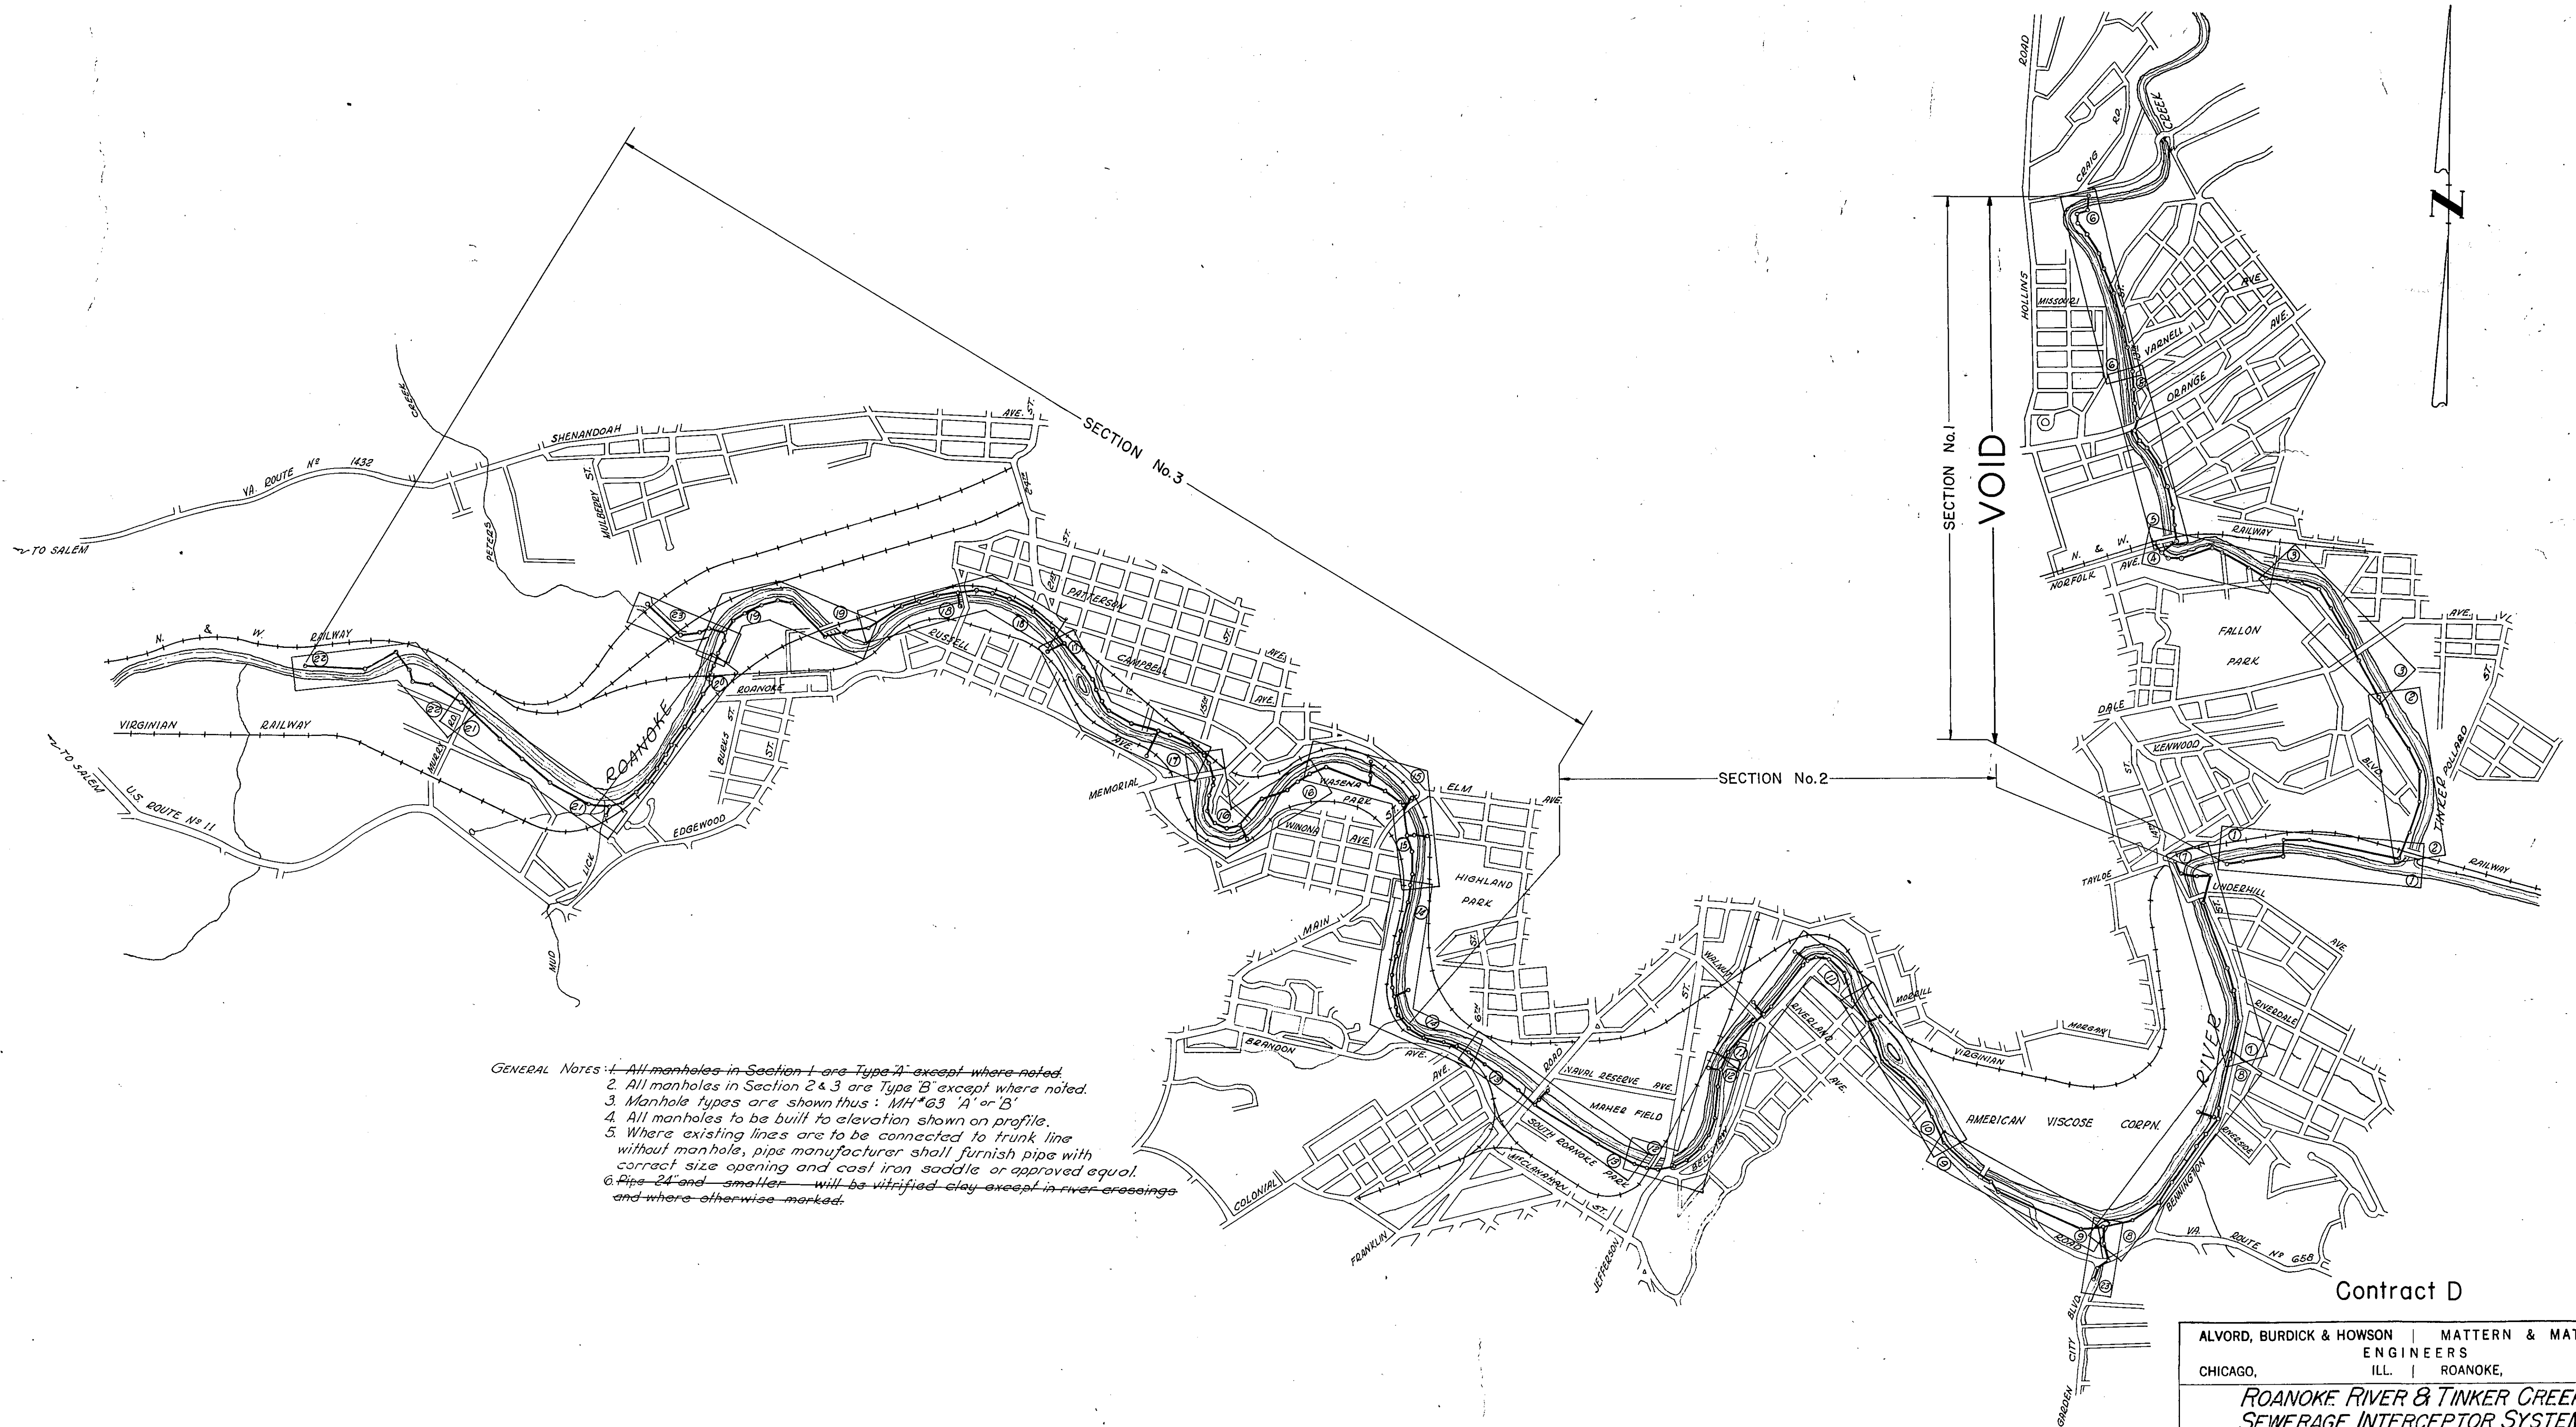

- GENERAL NOTES:
1. All manholes in Section 1 are Type "A" except where noted.
 2. All manholes in Section 2 & 3 are Type "B" except where noted.
 3. Manhole types are shown thus: MH # 3 "A" or "B".
 4. All manholes to be built to elevation shown on profile.
 5. Where existing lines are to be connected to trunk line without manhole, pipe manufacturer shall furnish pipe with correct size opening and cast iron saddle or approved equal.
 6. Pipe 24" and smaller will be vitrified clay except in river crossings and where otherwise marked.

Contract D

ALVORD, BURDICK & HOWSON ENGINEERS CHICAGO, ILL.		MATTEN & MATTEN ENGINEERS ROANOKE, VA.	
ROANOKE RIVER & TINKER CREEK SEWERAGE INTERCEPTOR SYSTEM PROJECT NO. 3-1950 City of Roanoke, Virginia			
DESIGNED		SCALE	1" = 1200'
DRAWN	LRD		COM. NO. 291-A
CHECKED	GLM	DATE	12 August 1950
			SHEET NO. Index