
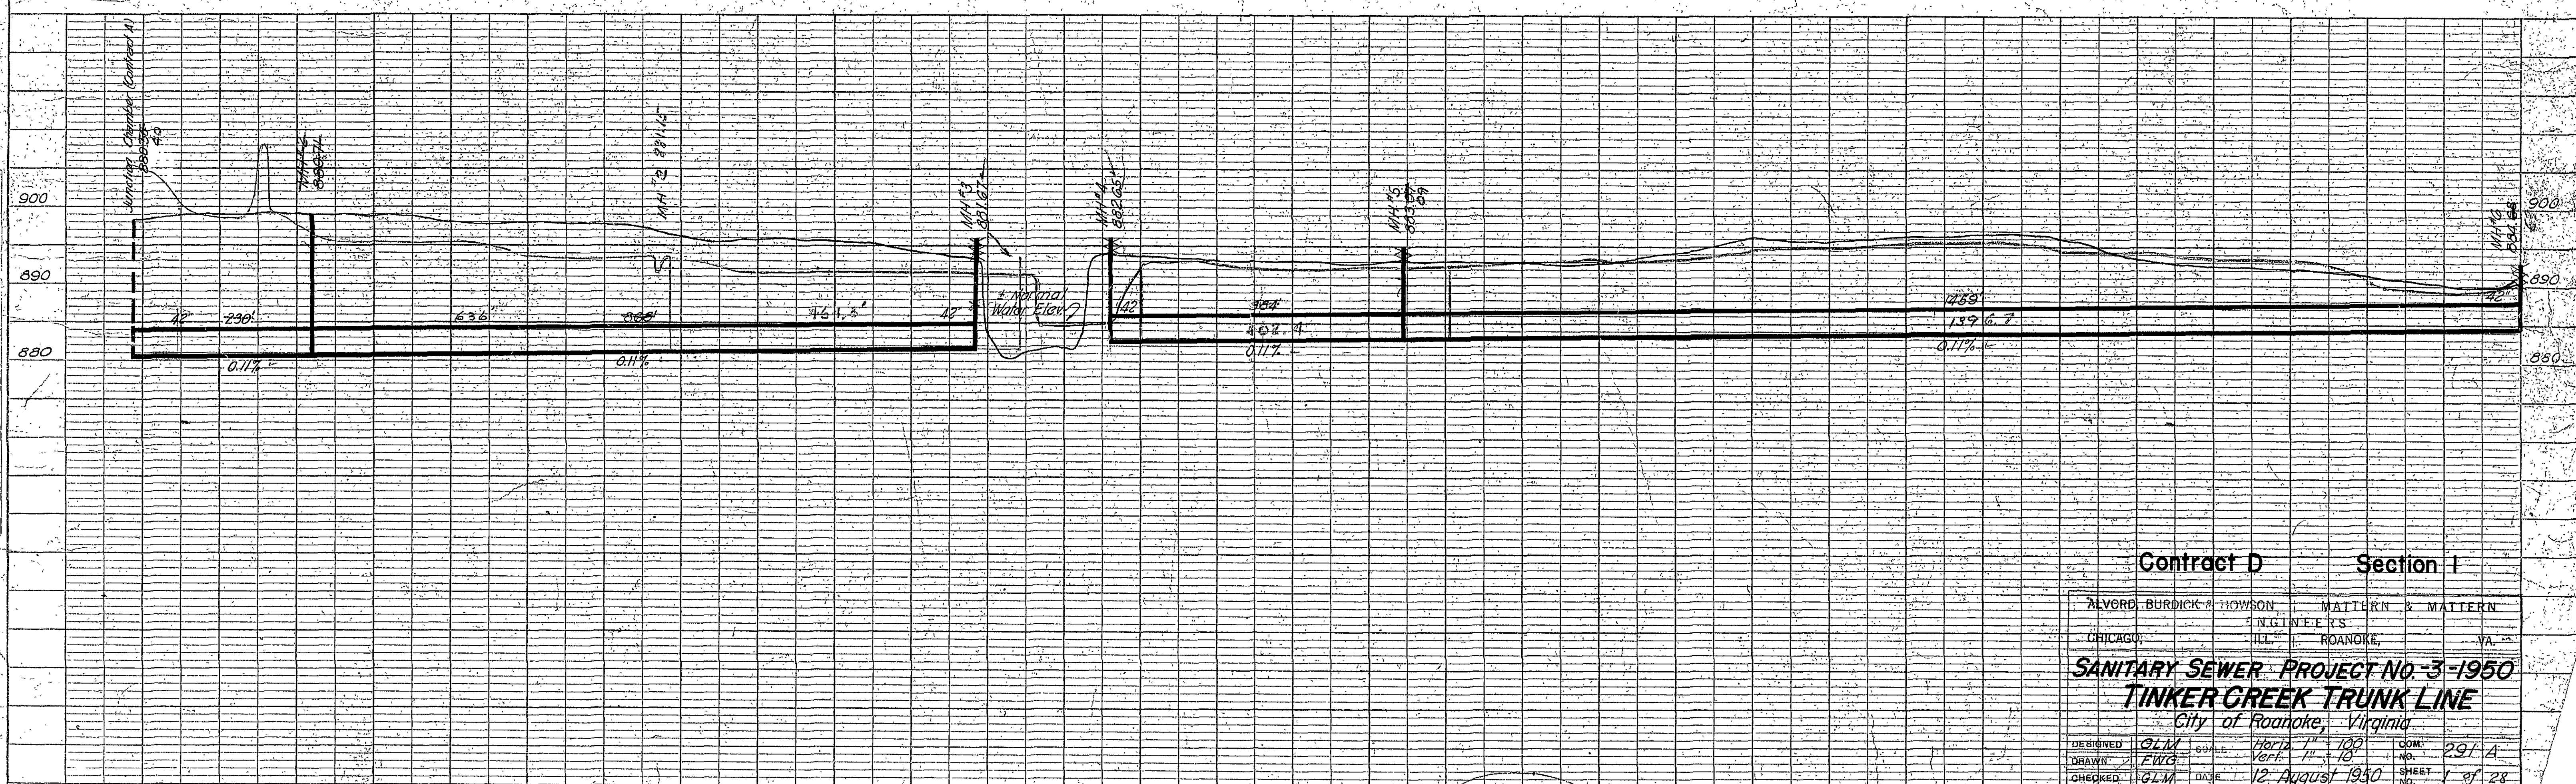


PLAN	SURVEYED	DATE
	NOTED	BY
	NOTE BOOK	NO.
	RT. OF WAY CHECKED	

PROFILE	SURVEYED	DATE
	NOTED	BY
	NOTE BOOK	NO.
	STRUCTURE NOTATIONS	

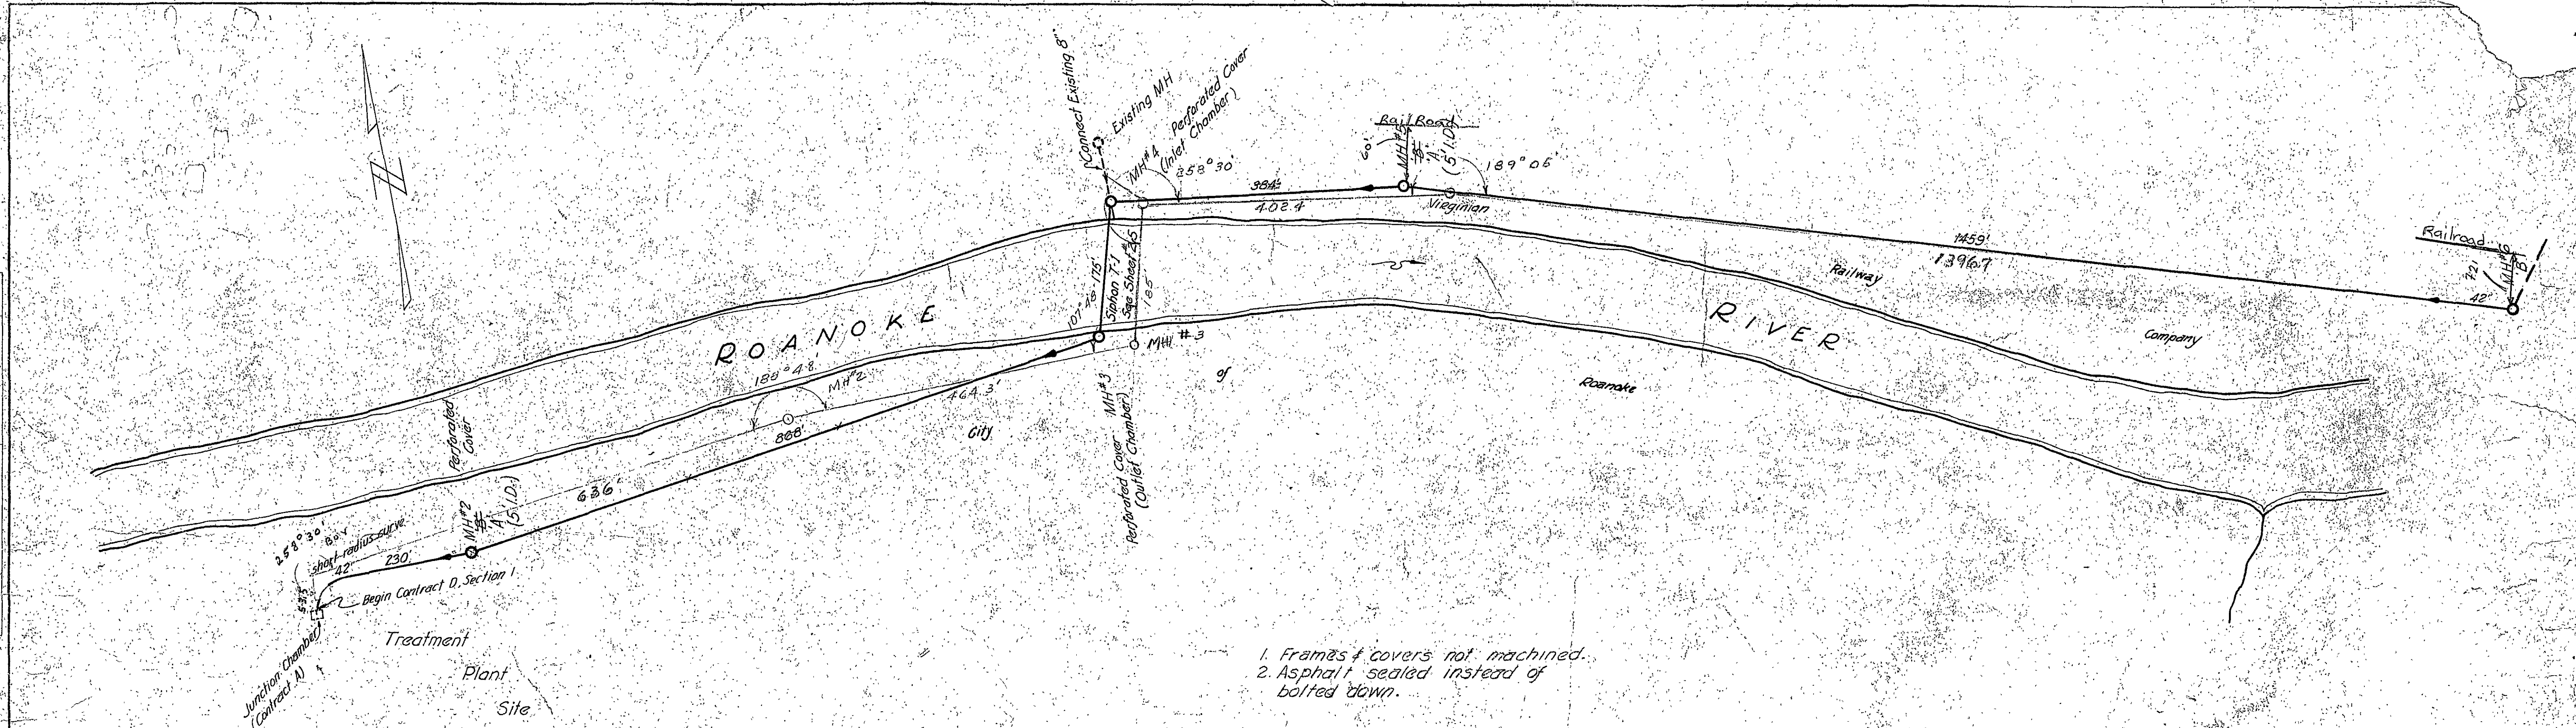

1. Frames & covers not machined.
2. Asphalt sealed instead of bolted down.

Contract D		Section I	
ALVORD, BURDICK & HOWSON	ENGINEERS	MATTEN & MATTEN	ENGINEERS
CHICAGO, ILL.	ROANOKE, VA.		
SANITARY SEWER PROJECT NO. 3-1950			
TINKER CREEK TRUNK LINE			
City of Roanoke, Virginia			
DESIGNED	GLM	DATE	12/10/50
DRAWN	FWG	DATE	12/10/50
CHECKED	GLM	DATE	12/10/50
SHEET NO.			291 A
SHEET NO.			1 of 28