
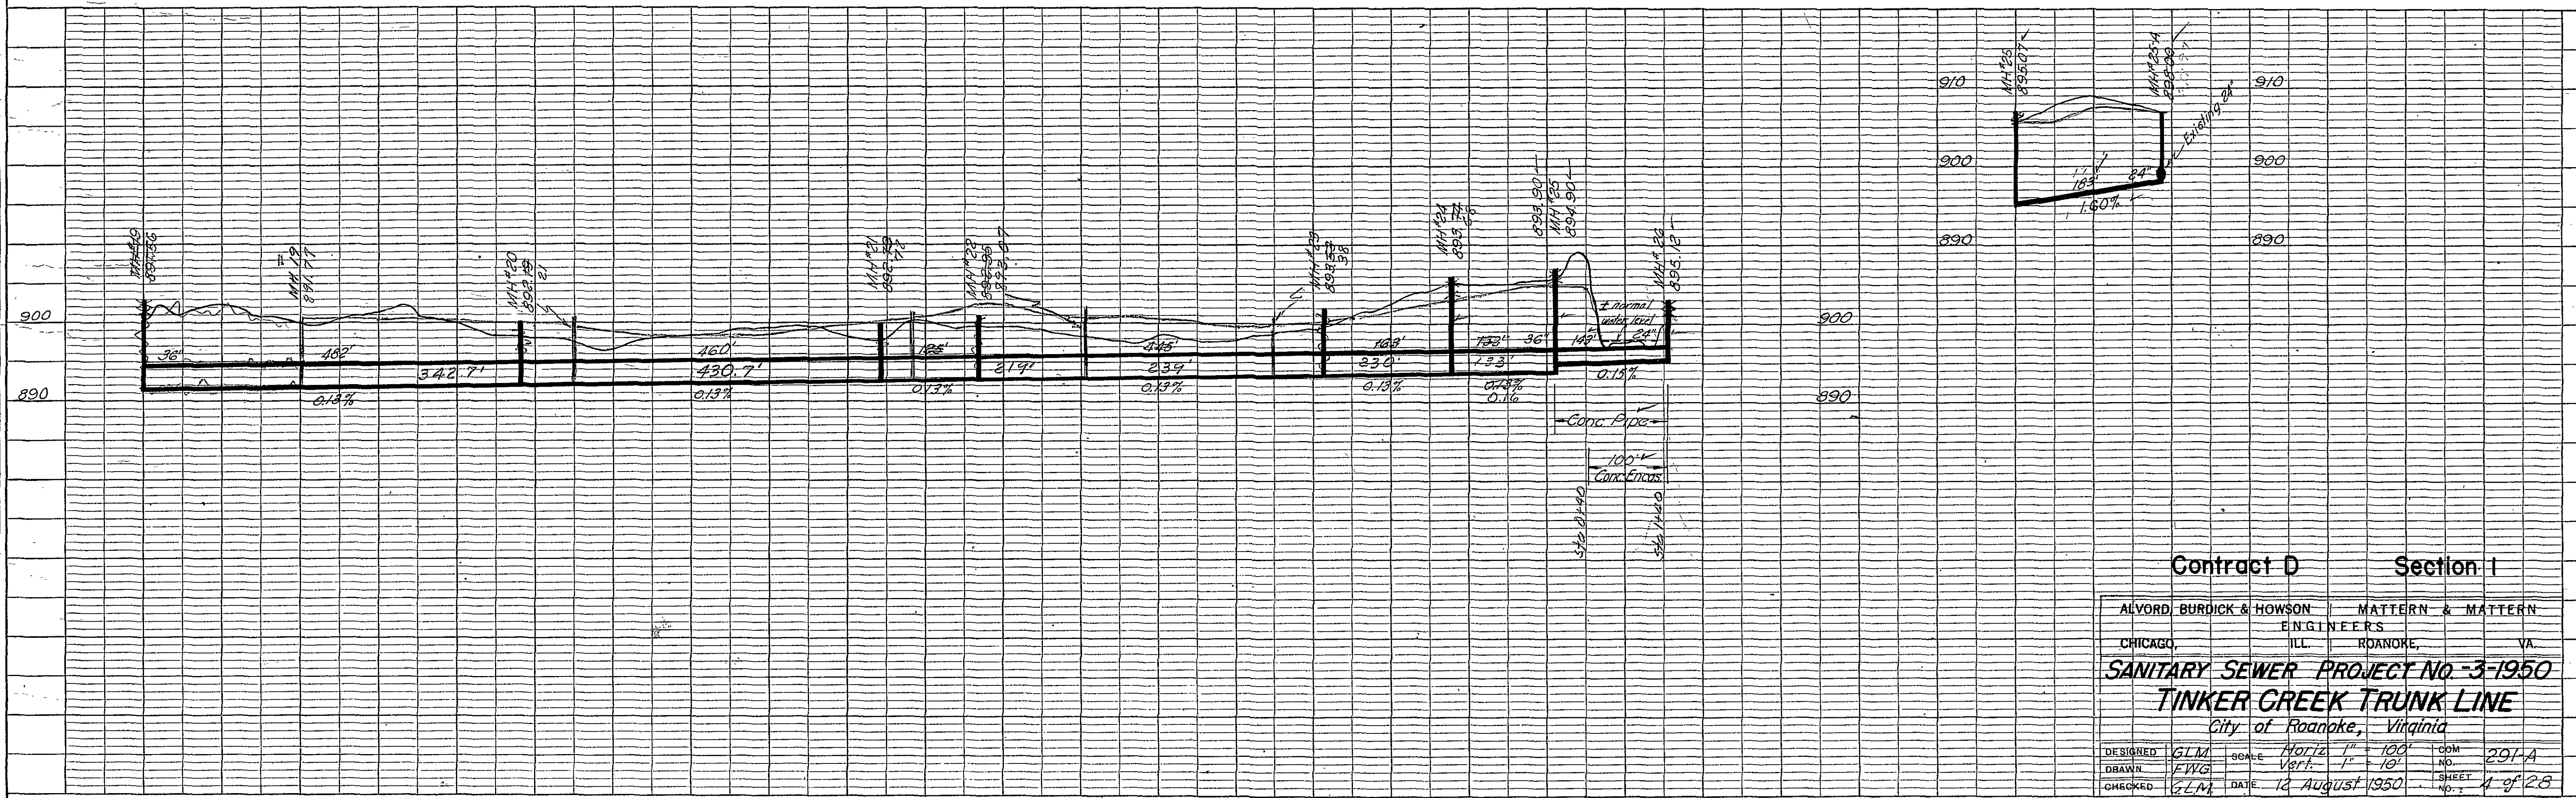


PLAN	DATE	BY	BY
	SURVEYED		
	NOTE BOOK ALIGNMENT CHECKED		
	NO. OF WAY CHECKED		

PROFILE	DATE	BY	BY
	SURVEYED		
	NOTE BOOK GRADES CHECKED		
	STRUCTURE NOTATIONS CHECKED		

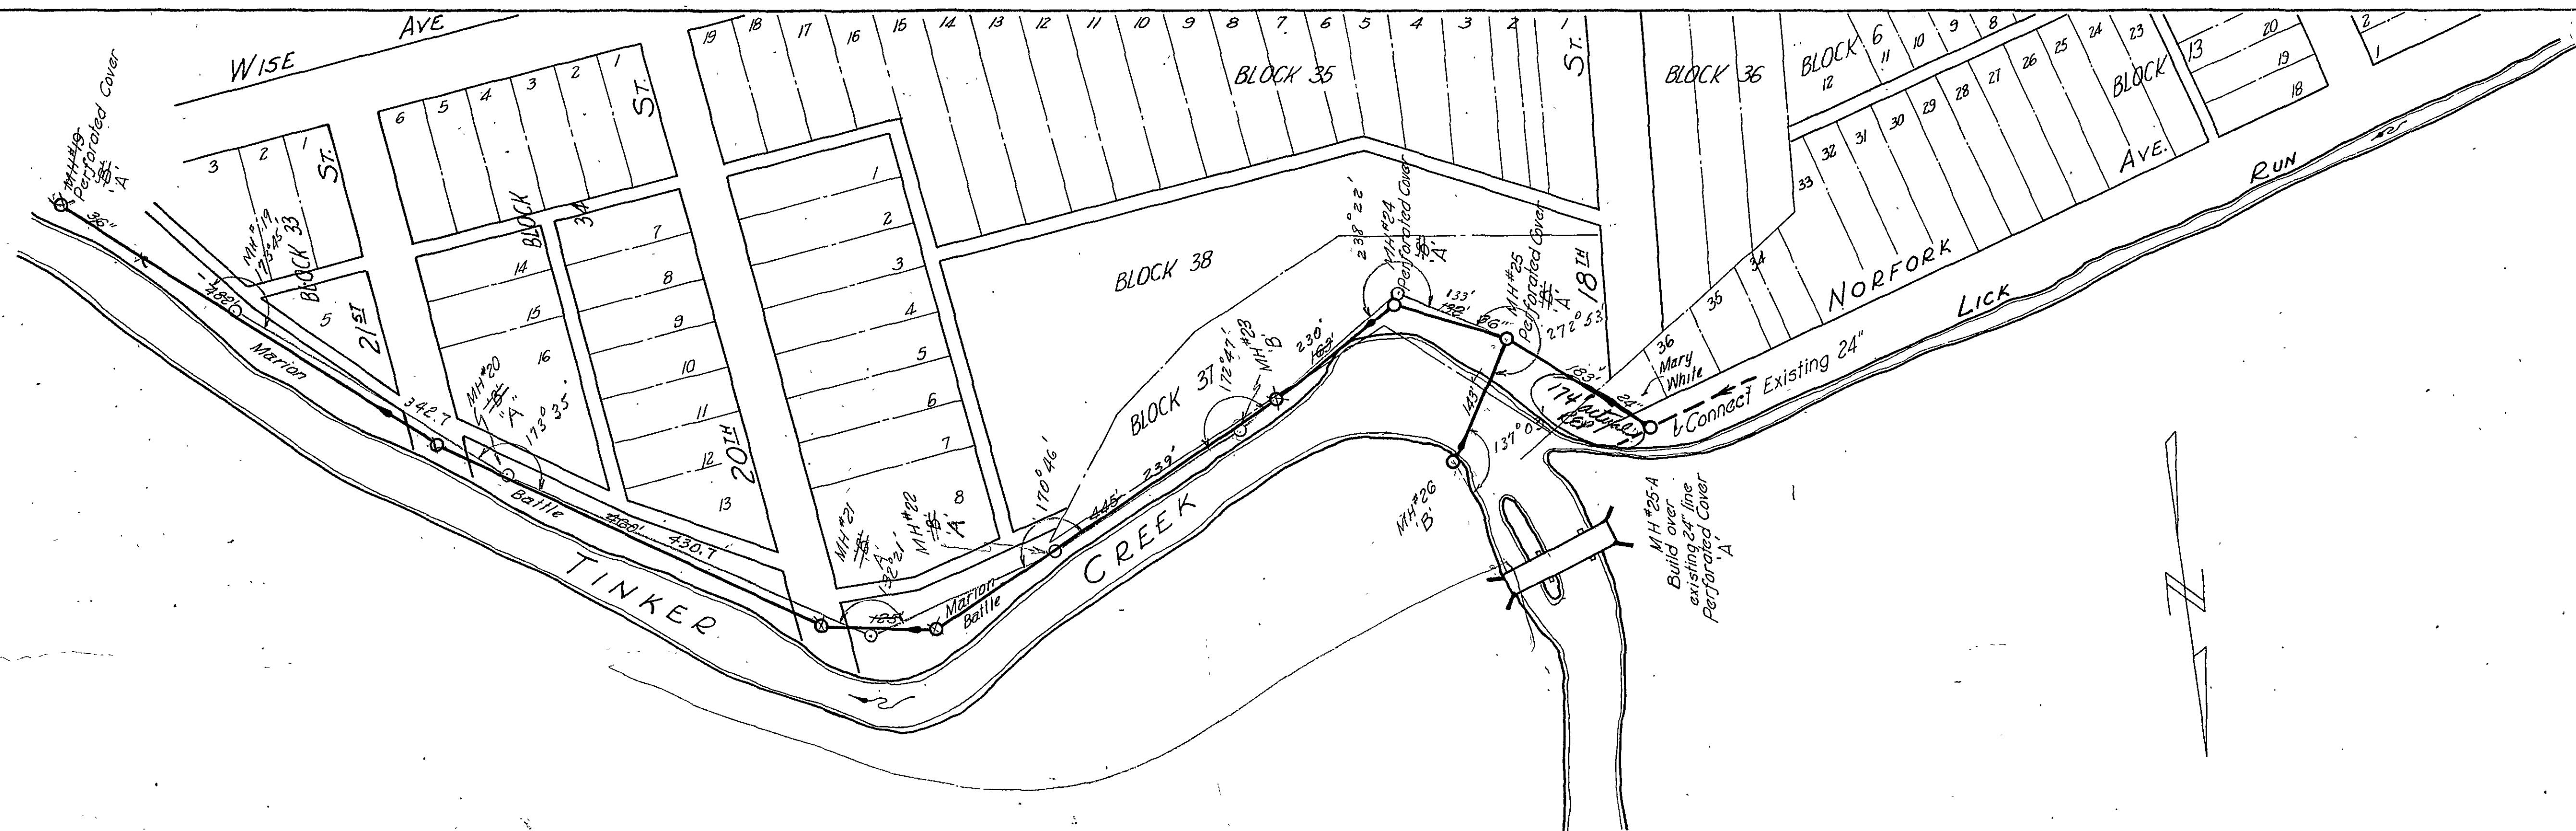

Contract D Section I

ALVORD, BURDICK & HOWSON		MATTEN & MATTEN	
ENGINEERS		ENGINEERS	
CHICAGO, ILL.		ROANOKE, VA.	
SANITARY SEWER PROJECT NO. 3-1950			
TINKER CREEK TRUNK LINE			
City of Roanoke, Virginia			
DESIGNED	GLM	SCALE	Horiz. 1" = 100'
DRAWN	FWG	DATE	12 August 1950
CHECKED	GLM	DATE	12 August 1950
		COM. NO.	291-A
		SHEET NO.	1 of 28