
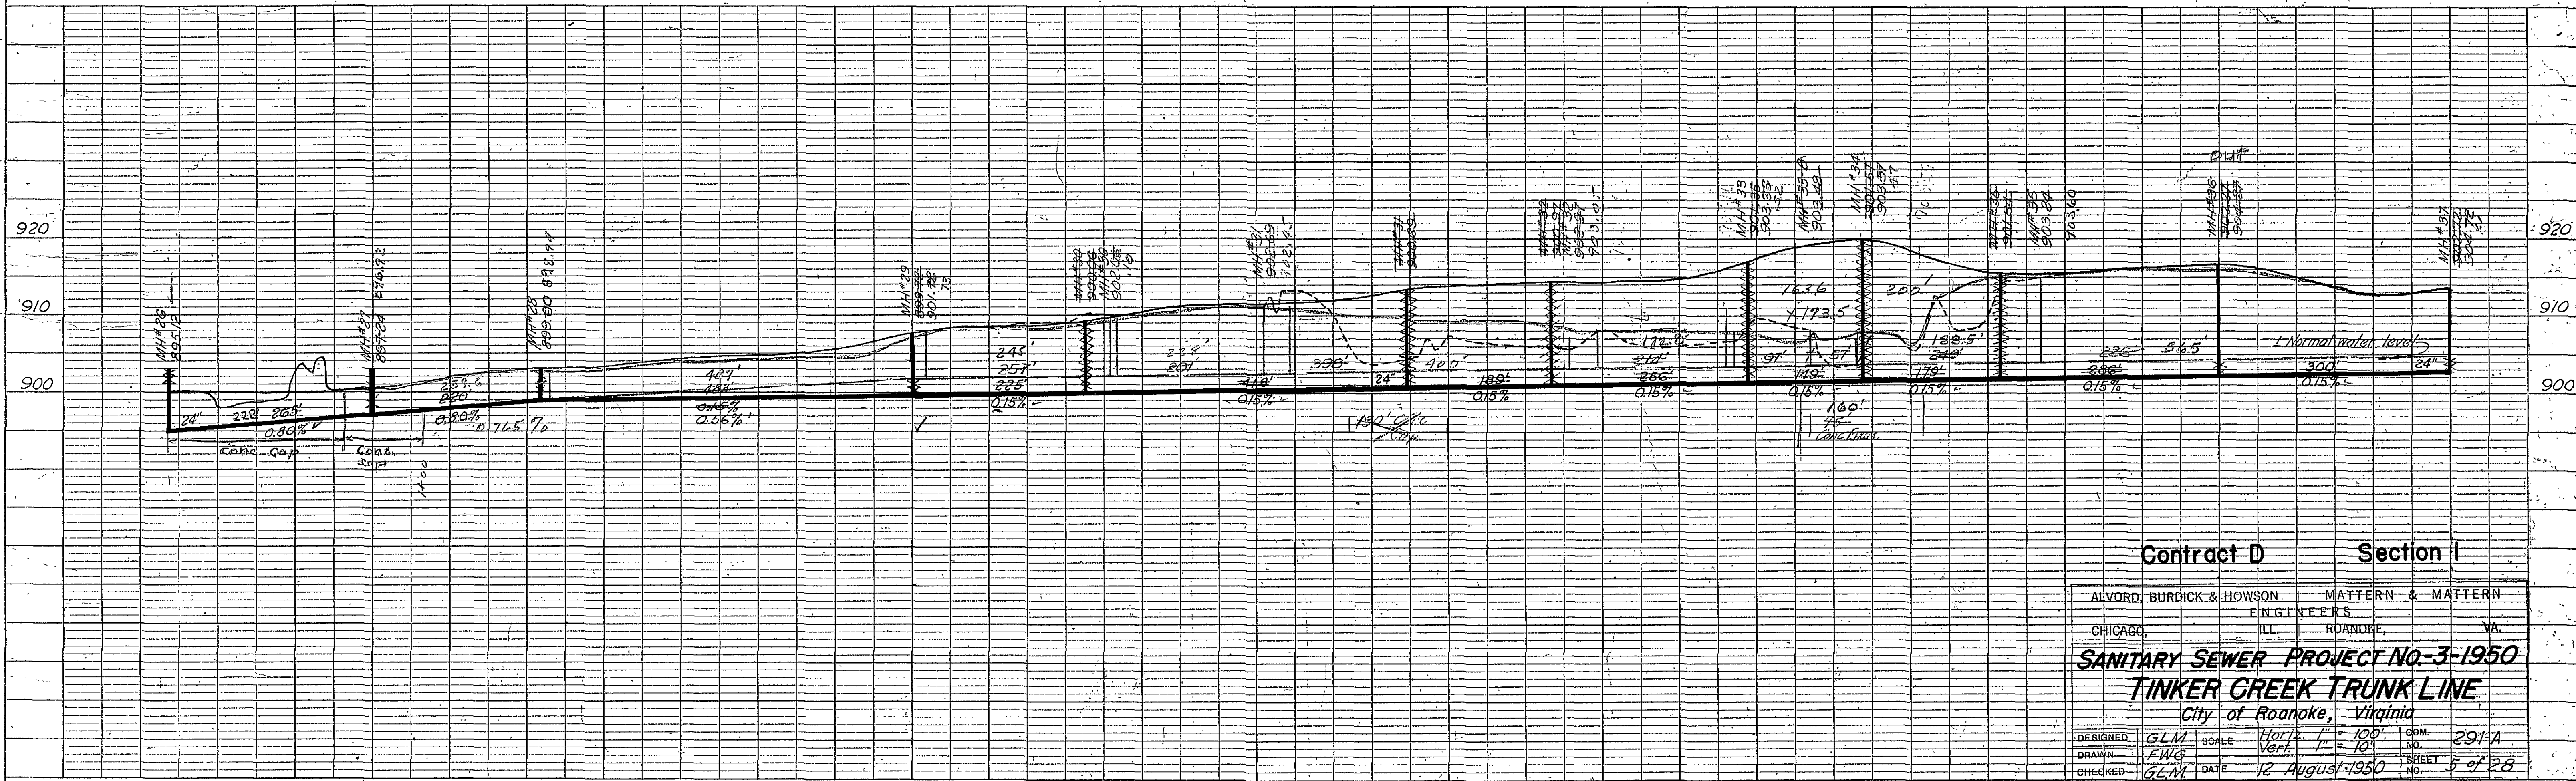


PLAN	SURVEYED	DATE
NOTE BOOK	PLOTTED	BY
NO.	CHECKED	
	RT. OF WAY CHECKED	

PROFILE	SURVEYED	DATE
NOTE BOOK	PLOTTED	BY
NO.	CHECKED	
	STRUCTURE NOTATIONS	

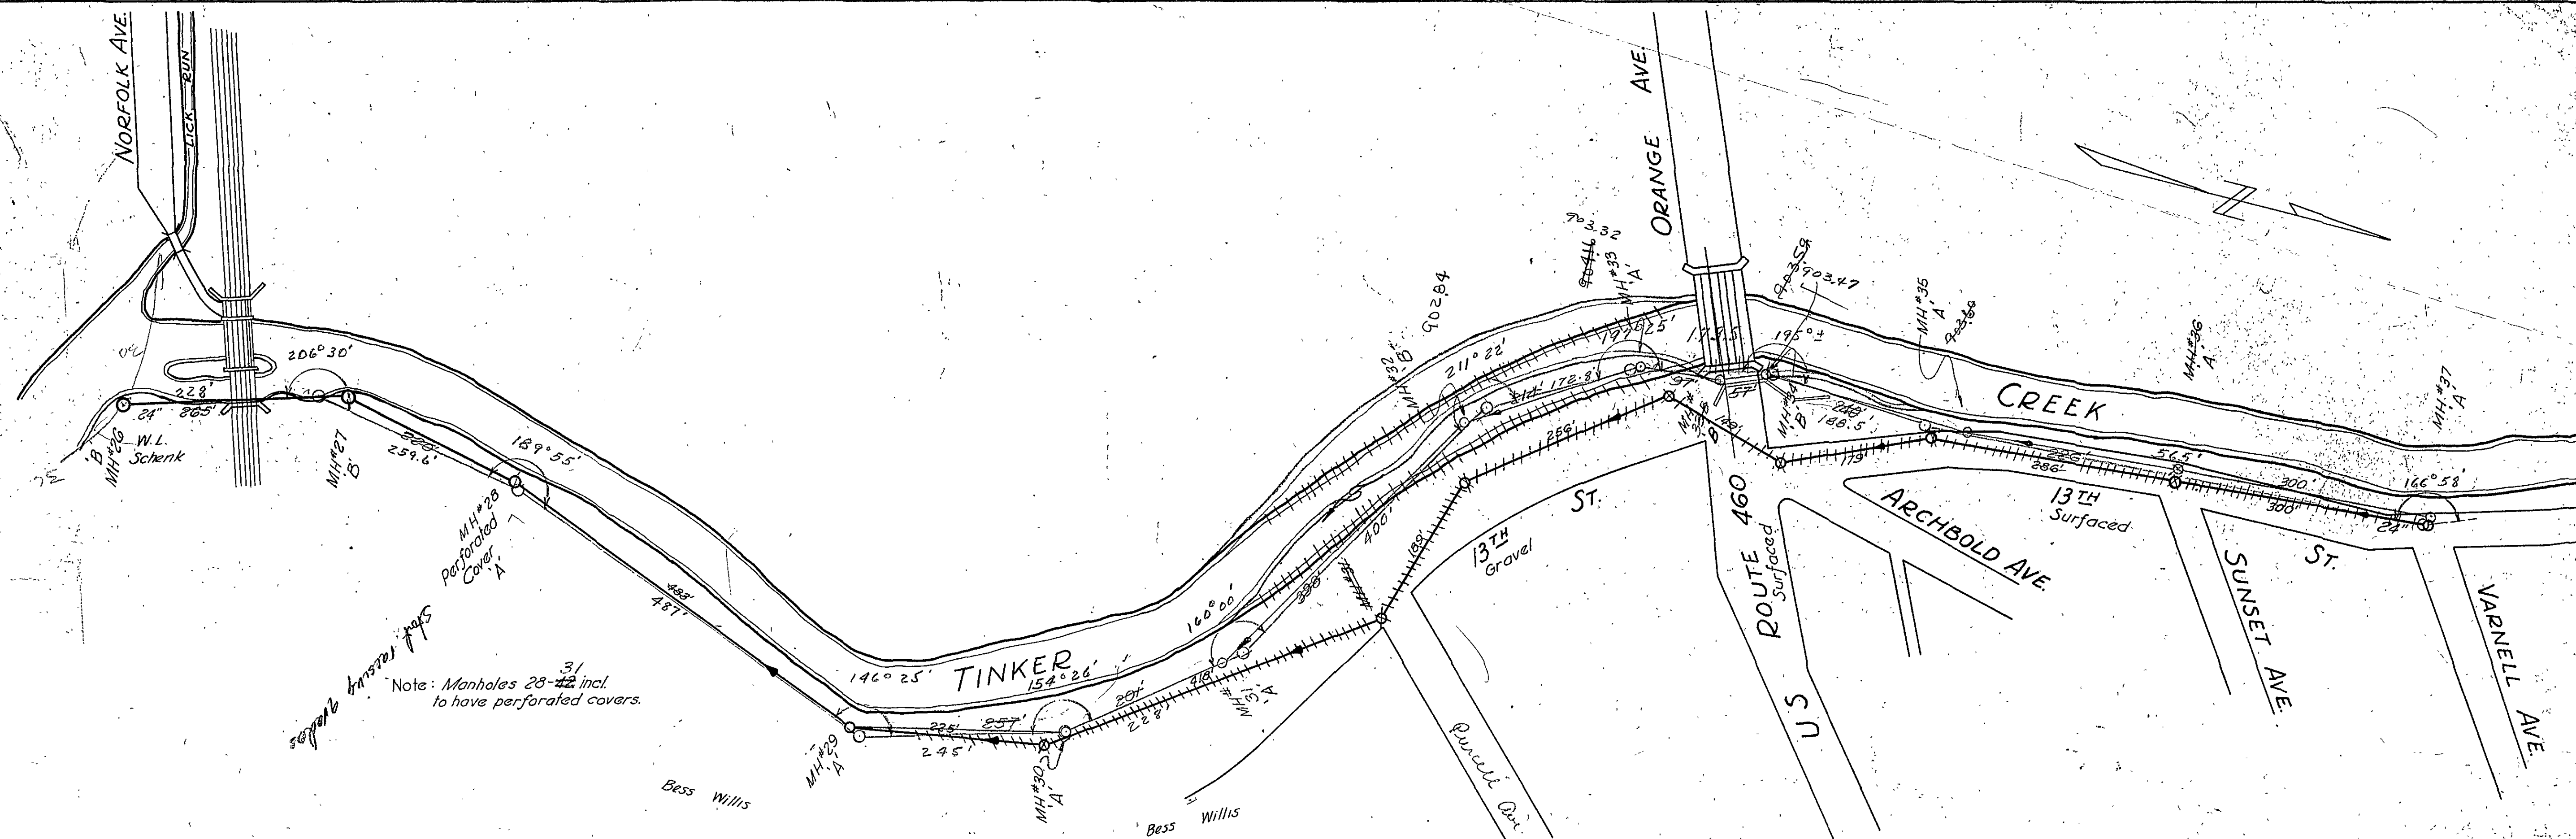

Contract D		Section I	
ALVORD, BURDICK & HOWSON		MATTEN & MATTEN	
ENGINEERS		ENGINEERS	
CHICAGO, ILL.	ROANOKE, VA.		
SANITARY SEWER PROJECT NO. 3-1950			
TINKER CREEK TRUNK LINE			
City of Roanoke, Virginia			
DESIGNED	GLM	SCALE	Horizontal 1" = 100'
DRAWN	FWG	VERTICAL	1" = 10'
CHECKED	GLM	DATE	12 August 1950
		COM. NO.	291-A
		SHEET NO.	5 of 28