
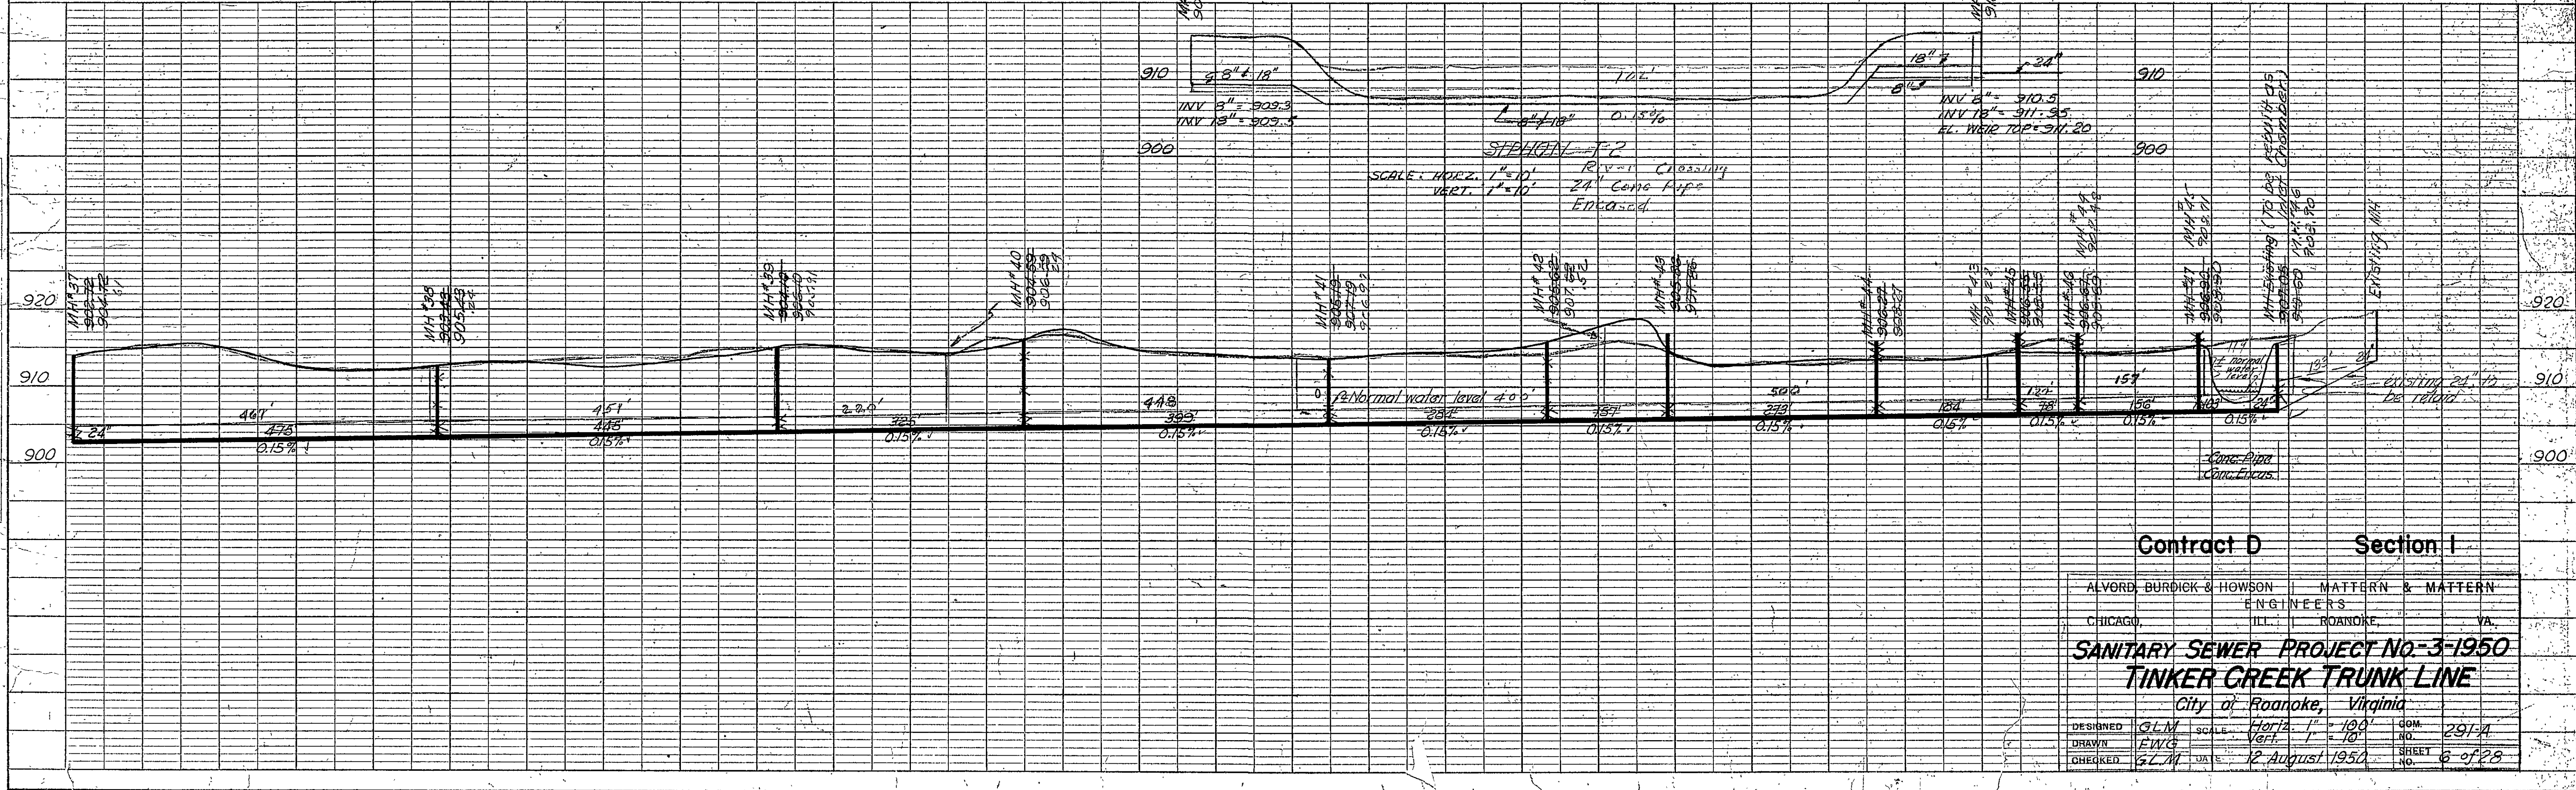


PLAN	DATE	BY	DATE
SURVEYED			
NOTE BOOK			
ALIGNED CHECKED			
RT. OF WAY CHECKED			
NO.			

PROFILE	DATE	BY	DATE
SURVEYED			
NOTE BOOK			
GRADES CHECKED			
B. M. S. NOTED			
STRUCTURE NOTATIONS CHECKED			
NO.			

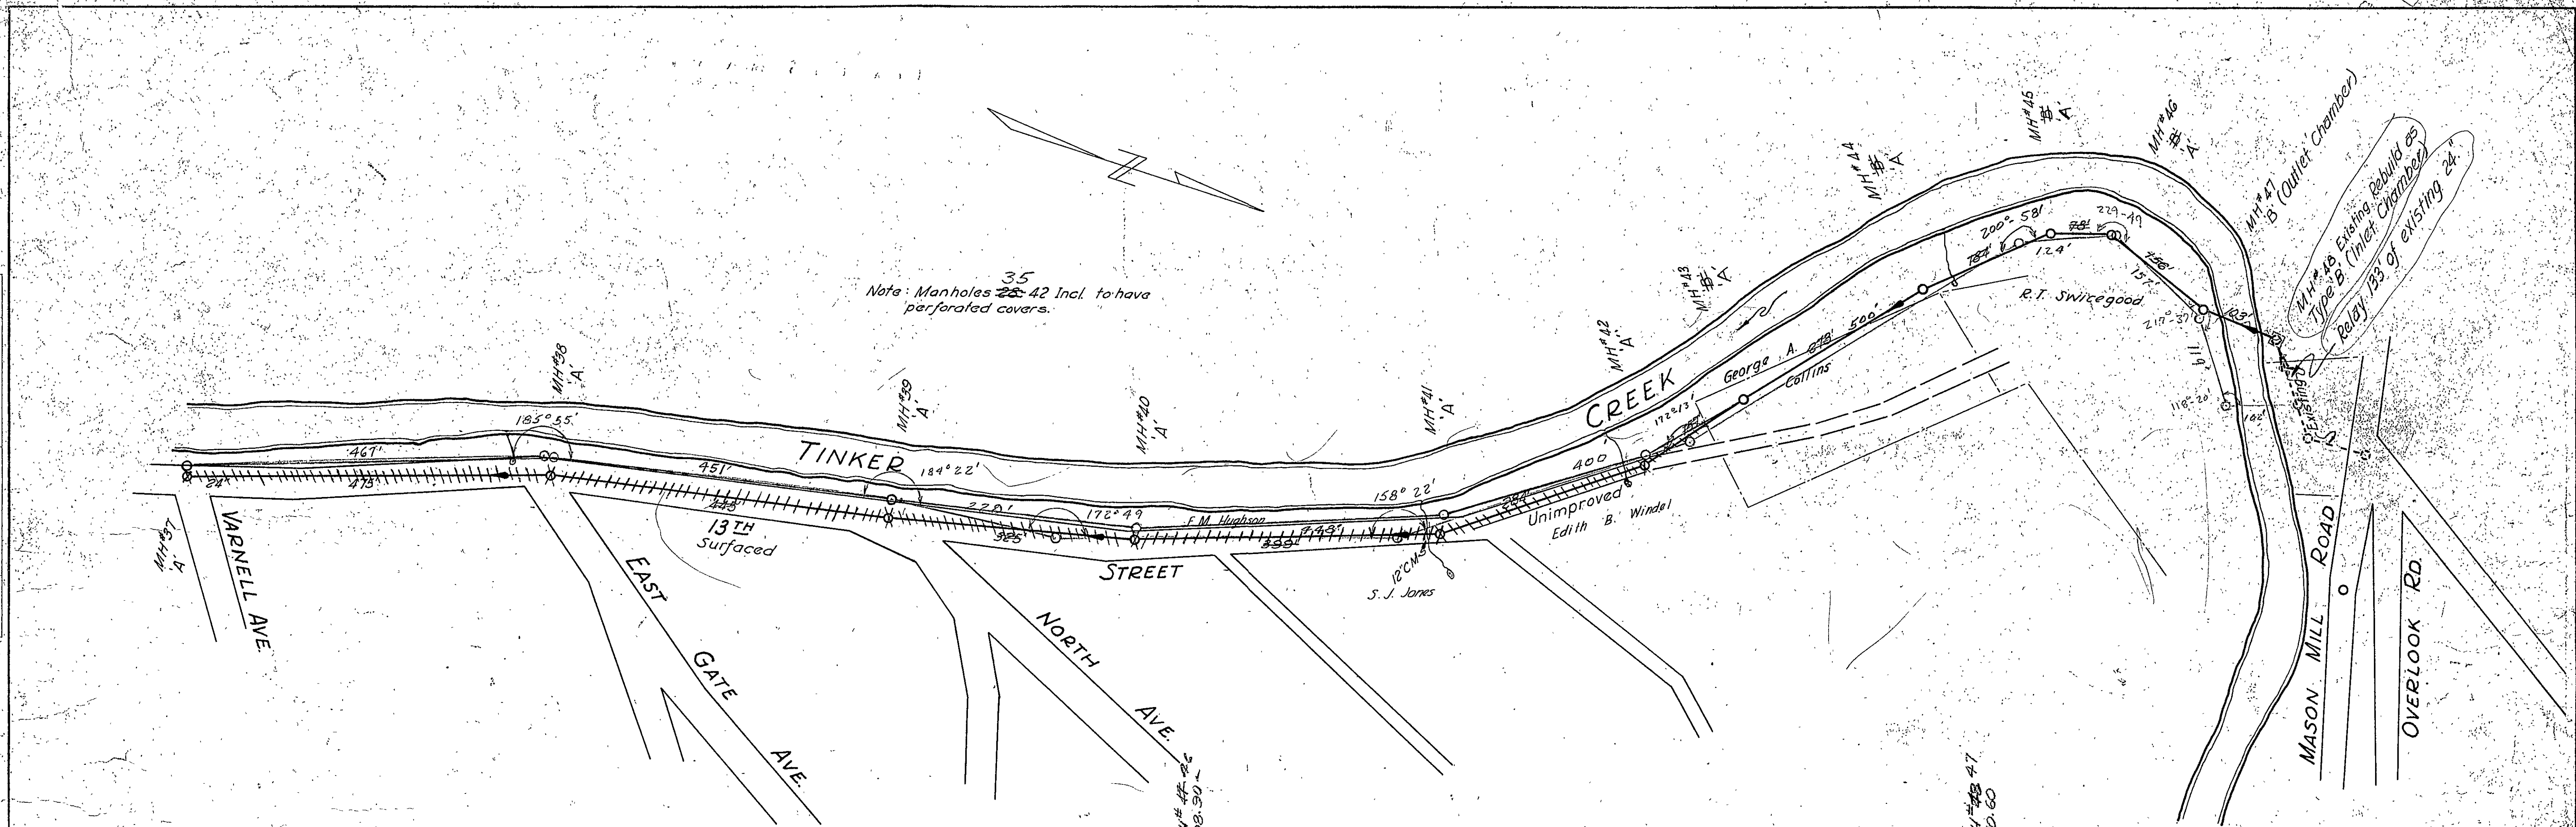

Contract D		Section I	
ALVORD, BURDICK & HOWSON	ENGINEERS	MATTEN & MATTERN	ENGINEERS
CHICAGO, ILL.		ROANOKE, VA.	
SANITARY SEWER PROJECT NO-3-1950			
TINKER CREEK TRUNK LINE			
City of Roanoke, Virginia			
DESIGNED	GLM	SCALE	Horiz. 1"=100'
DRAWN	FWG	VERT.	1"=10'
CHECKED	GLM	DATE	12 August 1950
			SHEET NO. 6 of 28