



PLAN	SURVEYED	BY	DATE
	PLOTTED		
	NOTE BOOK ALPHABETICALLY CHECKED		
	NO. OF SHEETS		

PROFILE	SURVEYED	BY	DATE
	PLOTTED		
	NOTE BOOK ALPHABETICALLY CHECKED		
	NO. OF SHEETS		

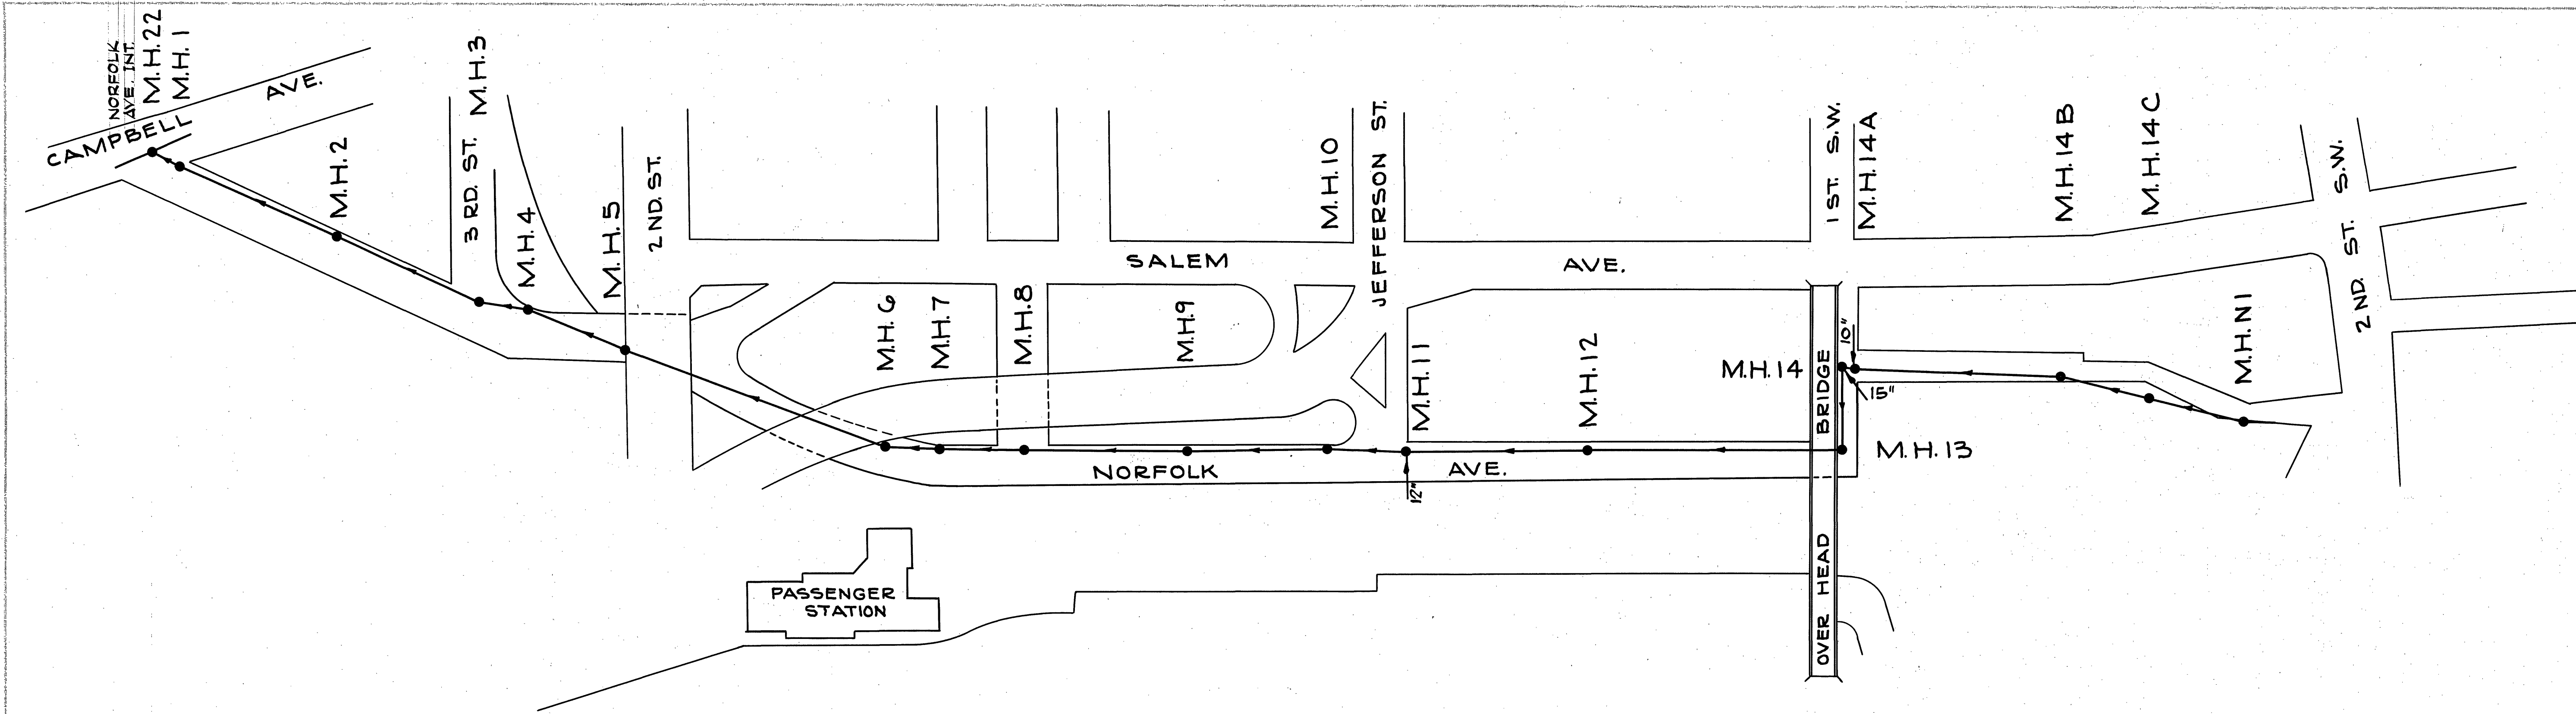

SCALE: 1"=100'

SEE CITY OF ROANOKE SEWER MAPS 201, 301, 401

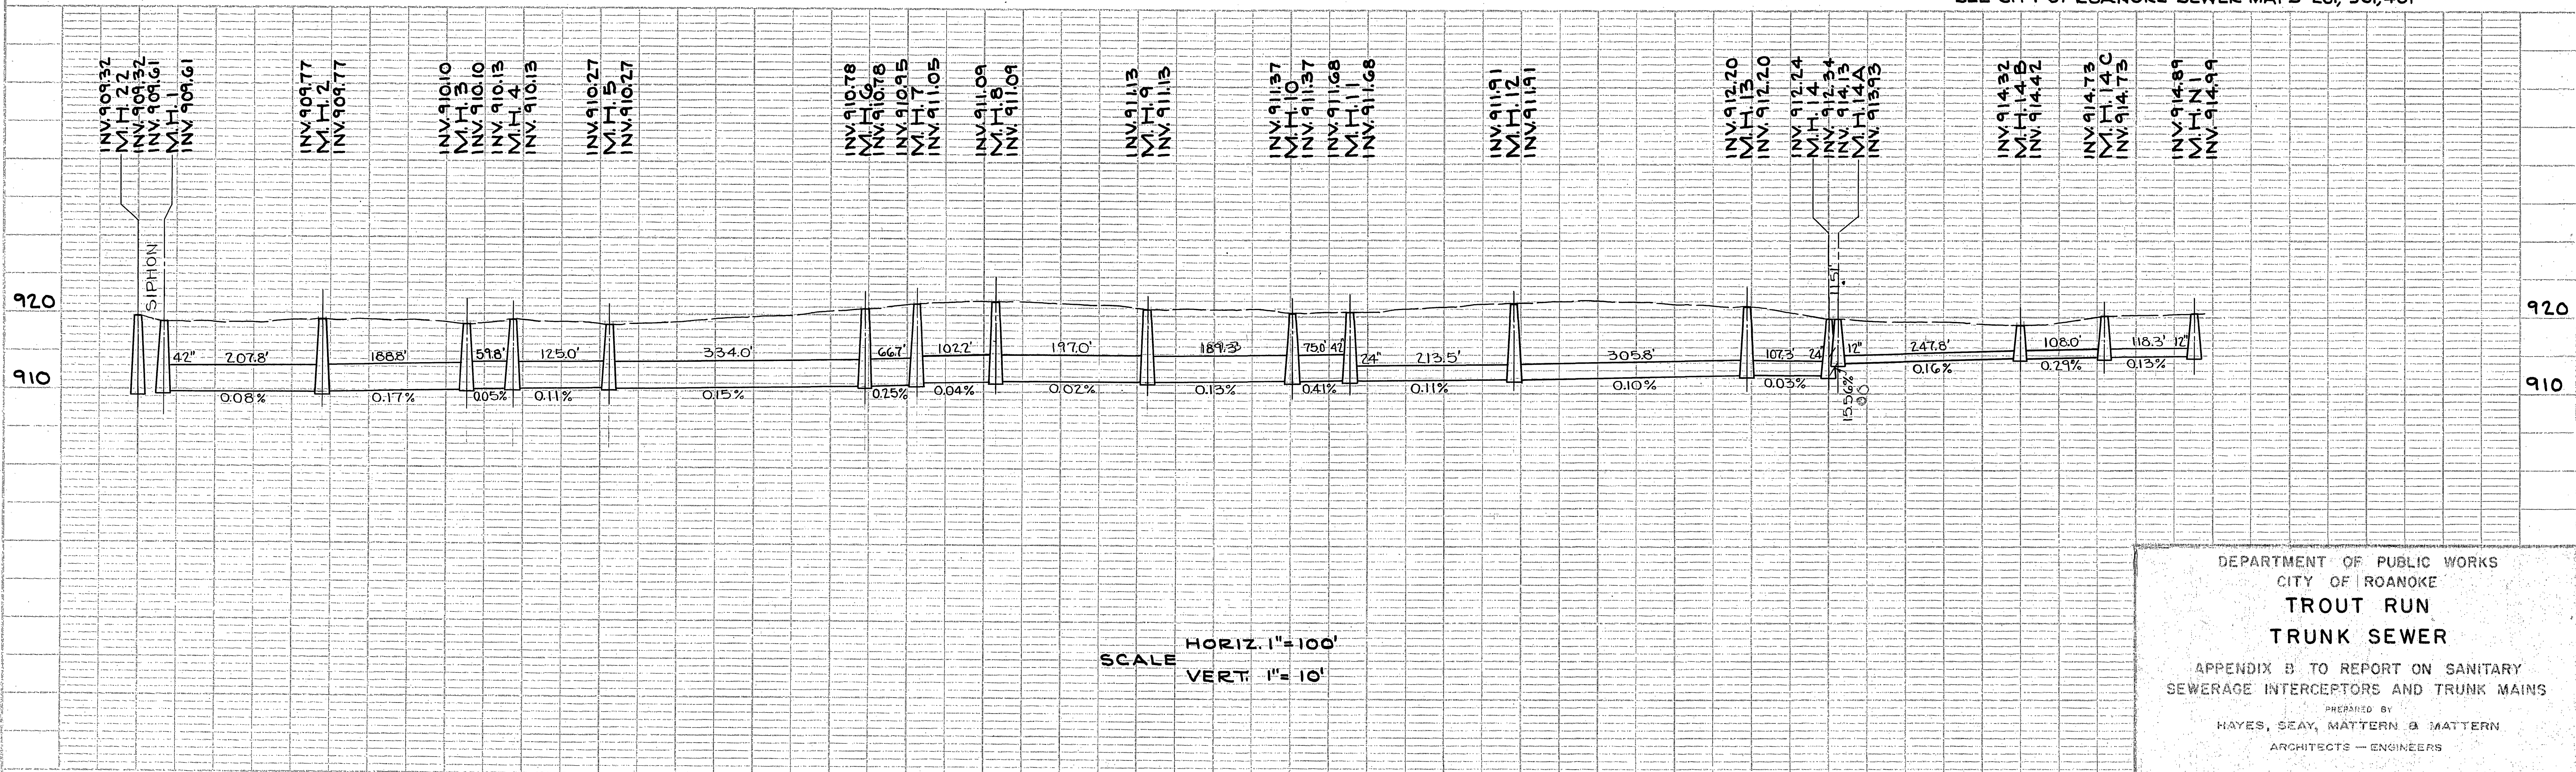

SCALE
HORIZ. 1"=100'
VERT. 1"=10'

DEPARTMENT OF PUBLIC WORKS
CITY OF ROANOKE
**TROUT RUN
TRUNK SEWER**
APPENDIX B TO REPORT ON SANITARY
SEWERAGE INTERCEPTORS AND TRUNK MAINS
PREPARED BY
HAYES, SEAY, MATTERN & MATTERN
ARCHITECTS - ENGINEERS
DECEMBER, 1965