



PLAN	DATE
NO.	BY
REVISION	DATE
NOTE: CHECK ALIGNMENT CHECKED	
FT. OF WAY CHECKED	

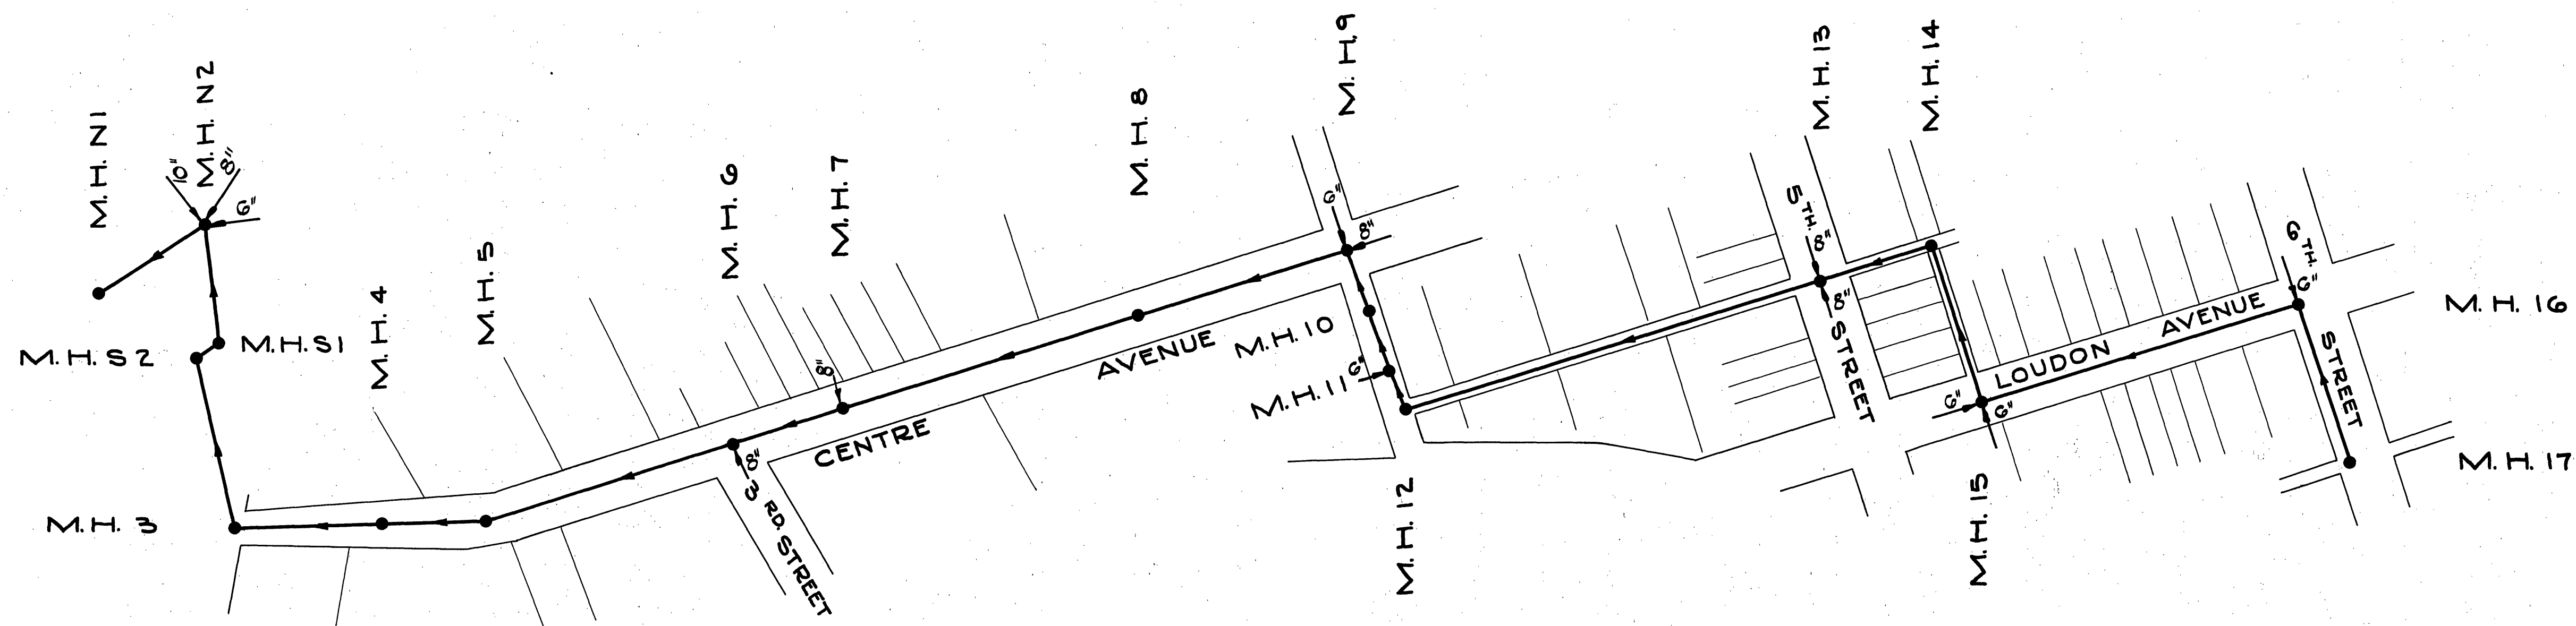

SCALE: 1"=100'

SEE CITY OF ROANOKE SEWER MAP, SHEET 201

PROFILE	DATE
NO.	BY
REVISION	DATE
NOTE: CHECK GRADES CHECKED	
FT. OF WAY CHECKED	

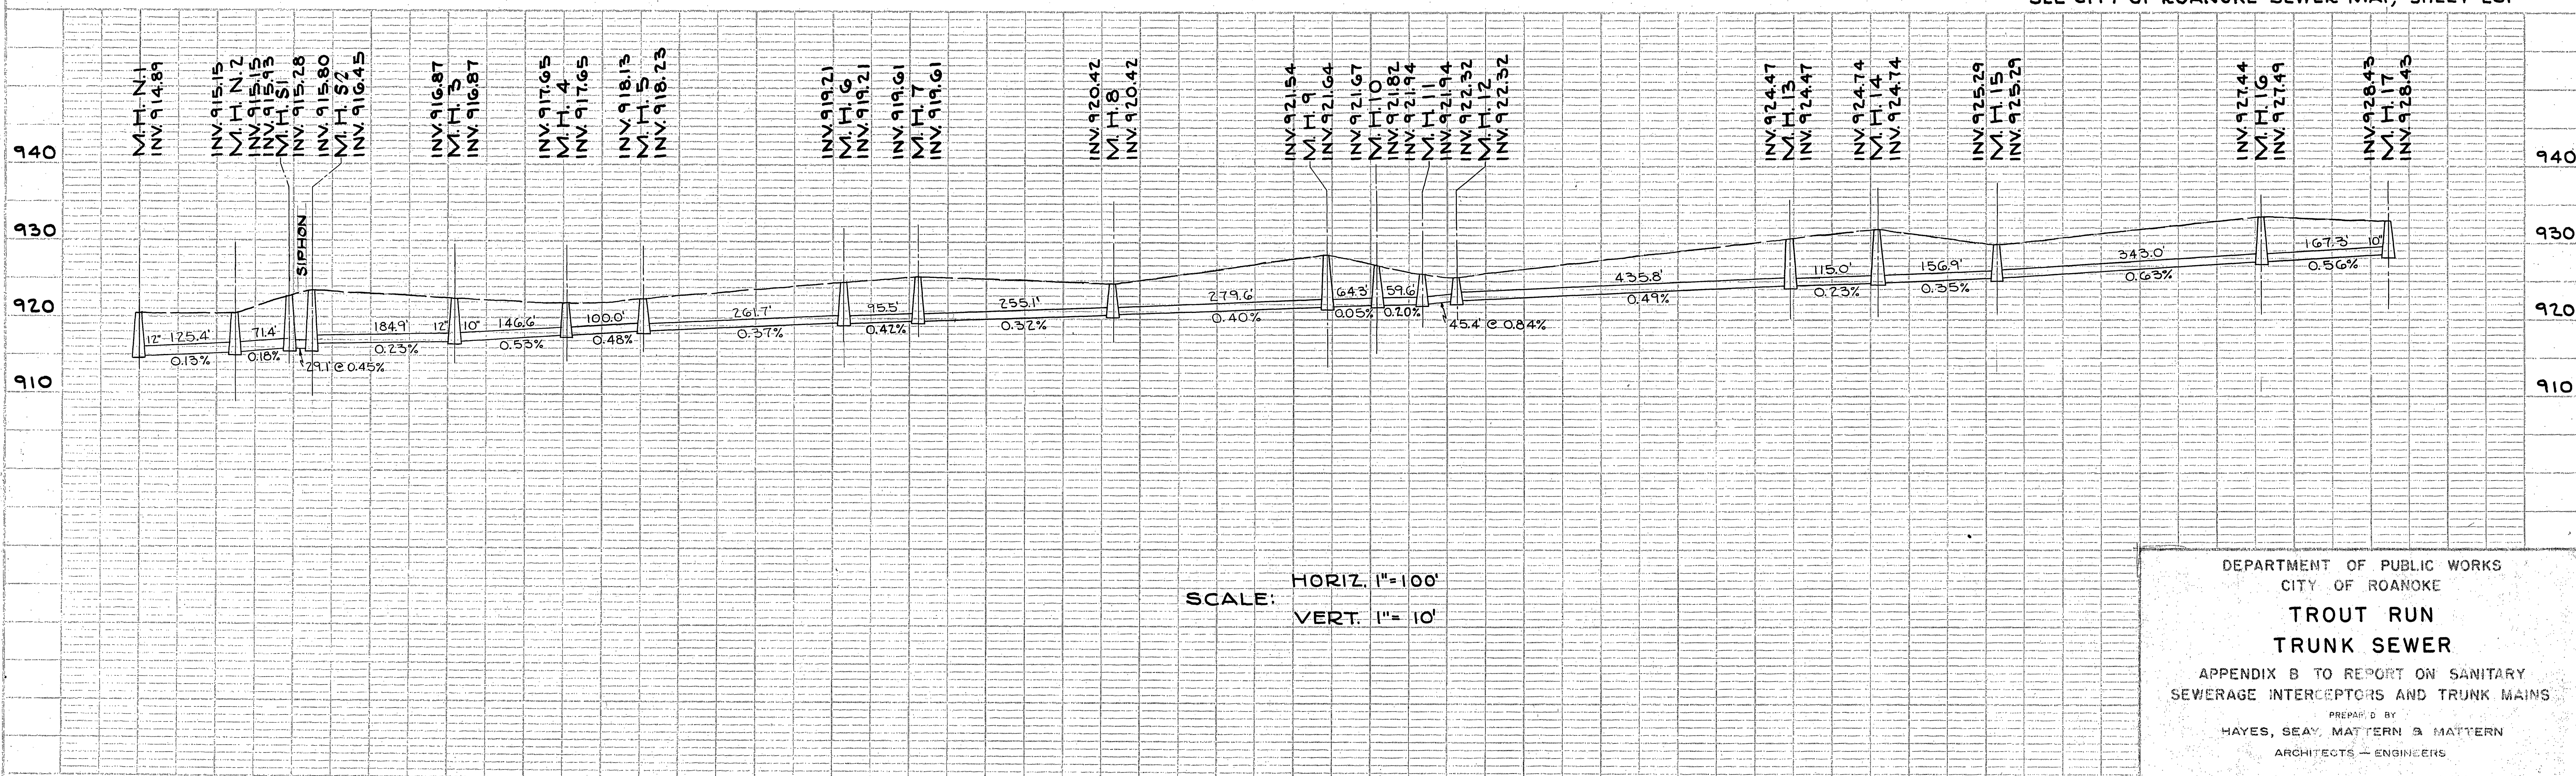

SCALE: HORIZ. 1"=100'
VERT. 1"=10'

DEPARTMENT OF PUBLIC WORKS
CITY OF ROANOKE
**TROUT RUN
TRUNK SEWER**
APPENDIX B TO REPORT ON SANITARY
SEWERAGE INTERCEPTORS AND TRUNK MAINS
PREPARED BY
HAYES, SEAY, MATTERN & MATTERN
ARCHITECTS - ENGINEERS
DECEMBER, 1965