



PLAN	REVISION	DATE
	BY	
	NOTED	
	NOTED	
NOTE: BOOK ALIGNMENT CIRCLED		
NO. OF ANY CIRCLED		
NO.		

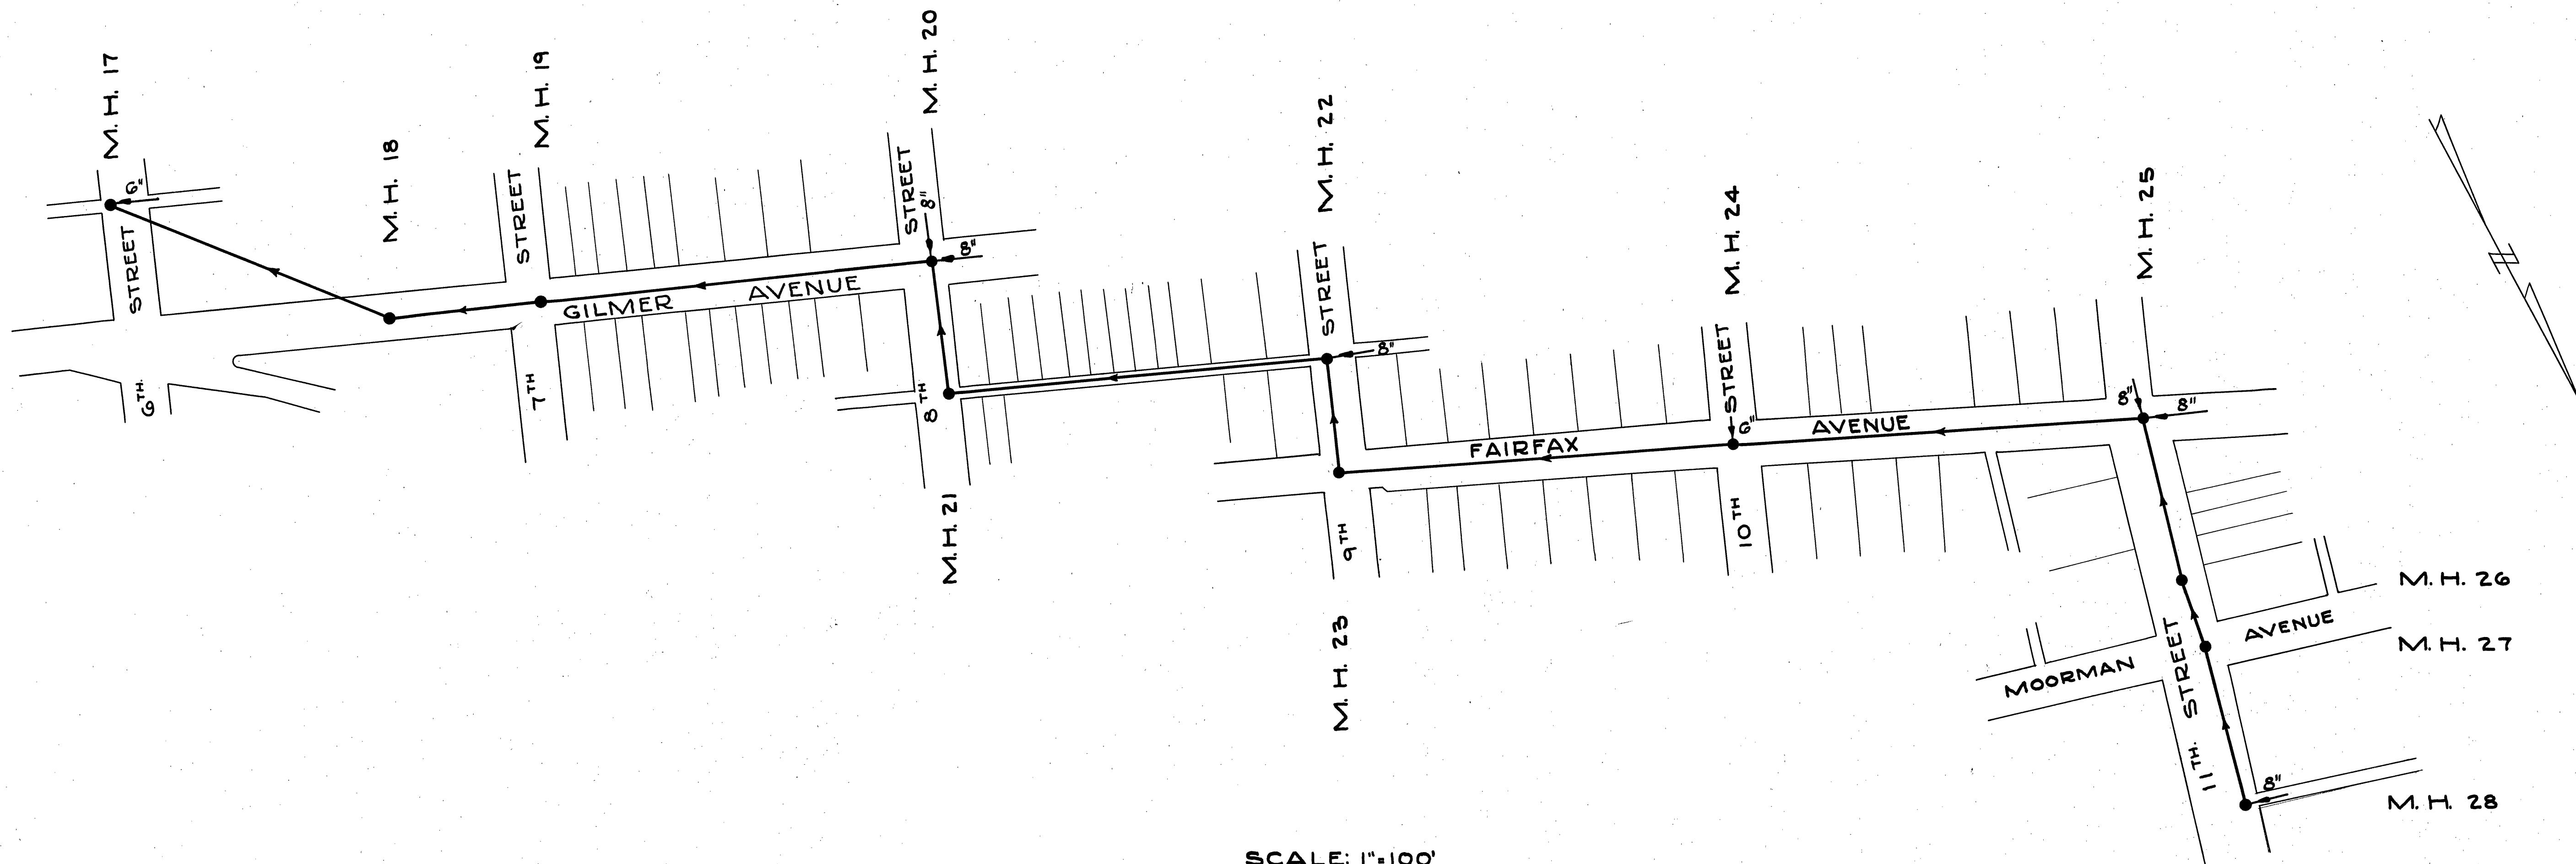

SCALE: 1"=100'

SEE CITY OF ROANOKE SEWER MAP, SHEETS 201, 211, 222

PROFILE	REVISION	DATE
	BY	
	NOTED	
	NOTED	
NOTE: BOOK ALIGNMENT CIRCLED		
NO. OF ANY CIRCLED		
NO.		

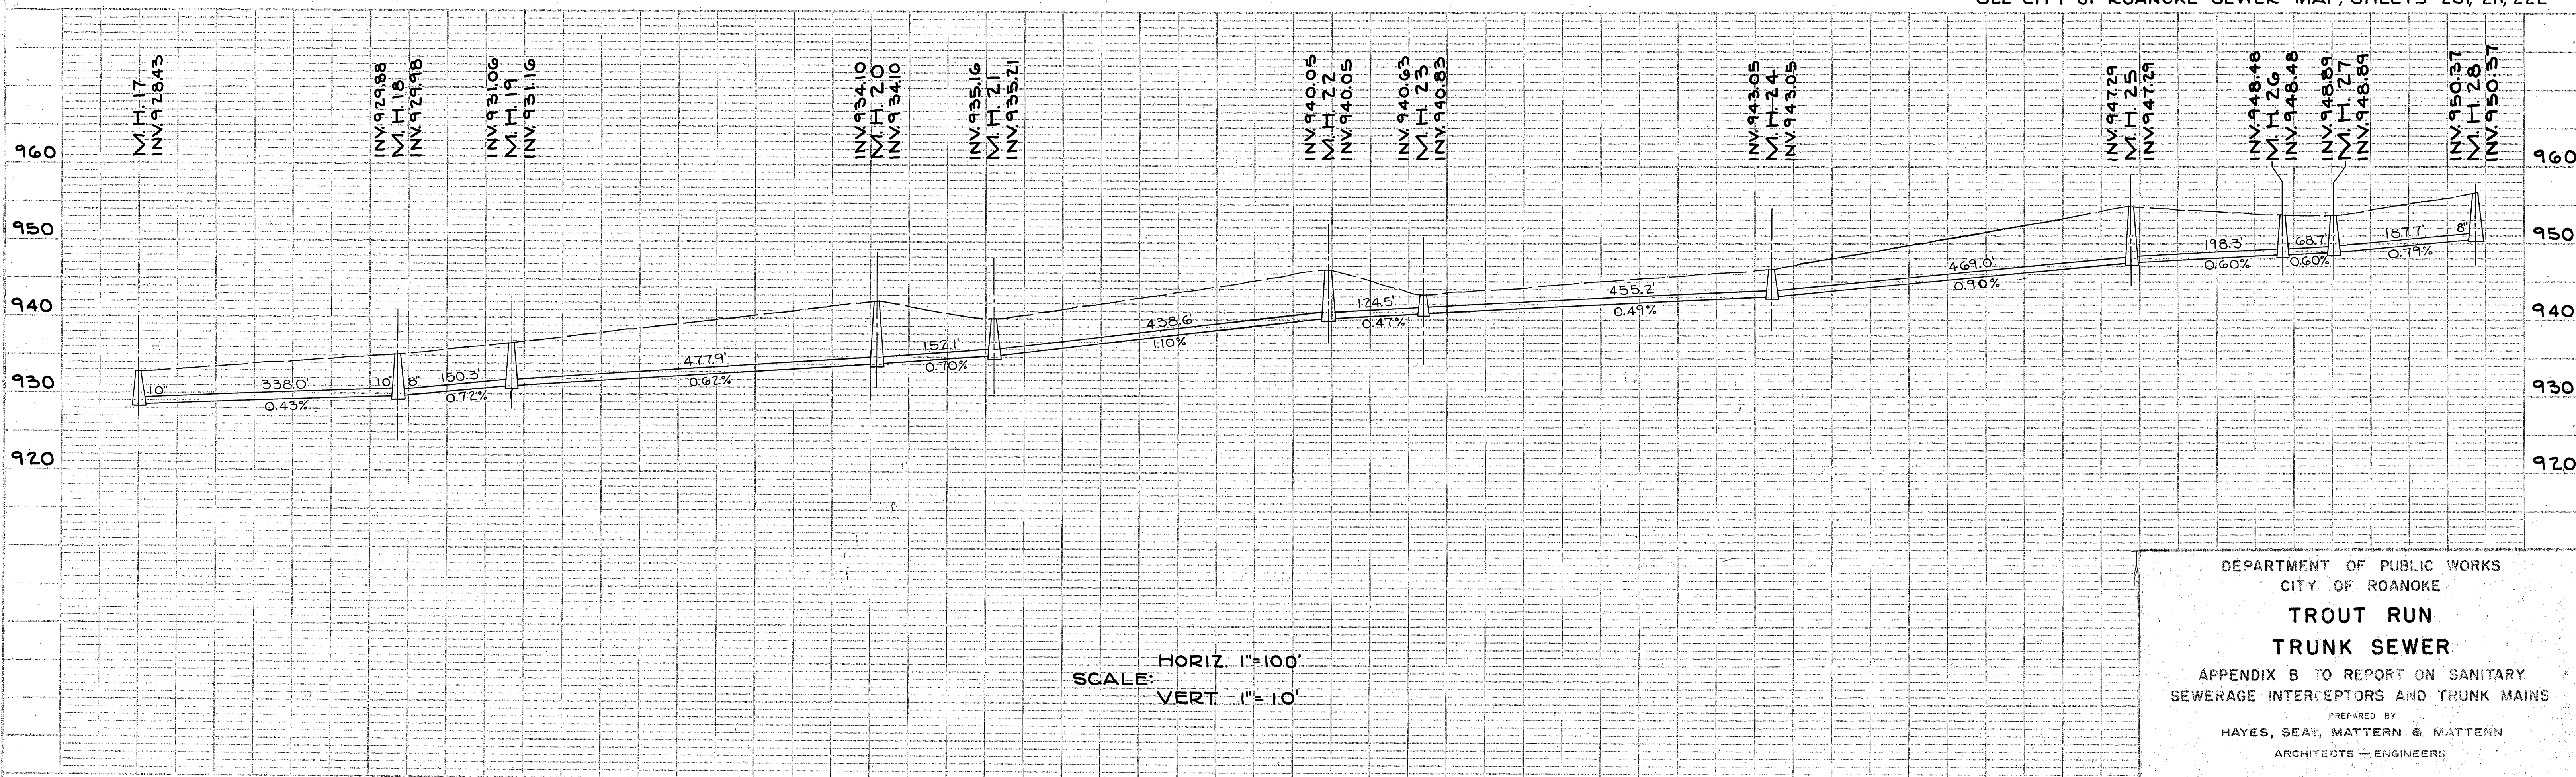

HORIZ. 1"=100'
SCALE: VERT. 1"=10'

DEPARTMENT OF PUBLIC WORKS
CITY OF ROANOKE
**TROUT RUN
TRUNK SEWER**
APPENDIX B TO REPORT ON SANITARY
SEWERAGE INTERCEPTORS AND TRUNK MAINS
PREPARED BY
HAYES, SEAY, MATTERN & MATTERN
ARCHITECTS - ENGINEERS
DECEMBER, 1965