



PLAN	DATE
DESIGNED	BY
CHECKED	BY
NOTED	BY
DATE	

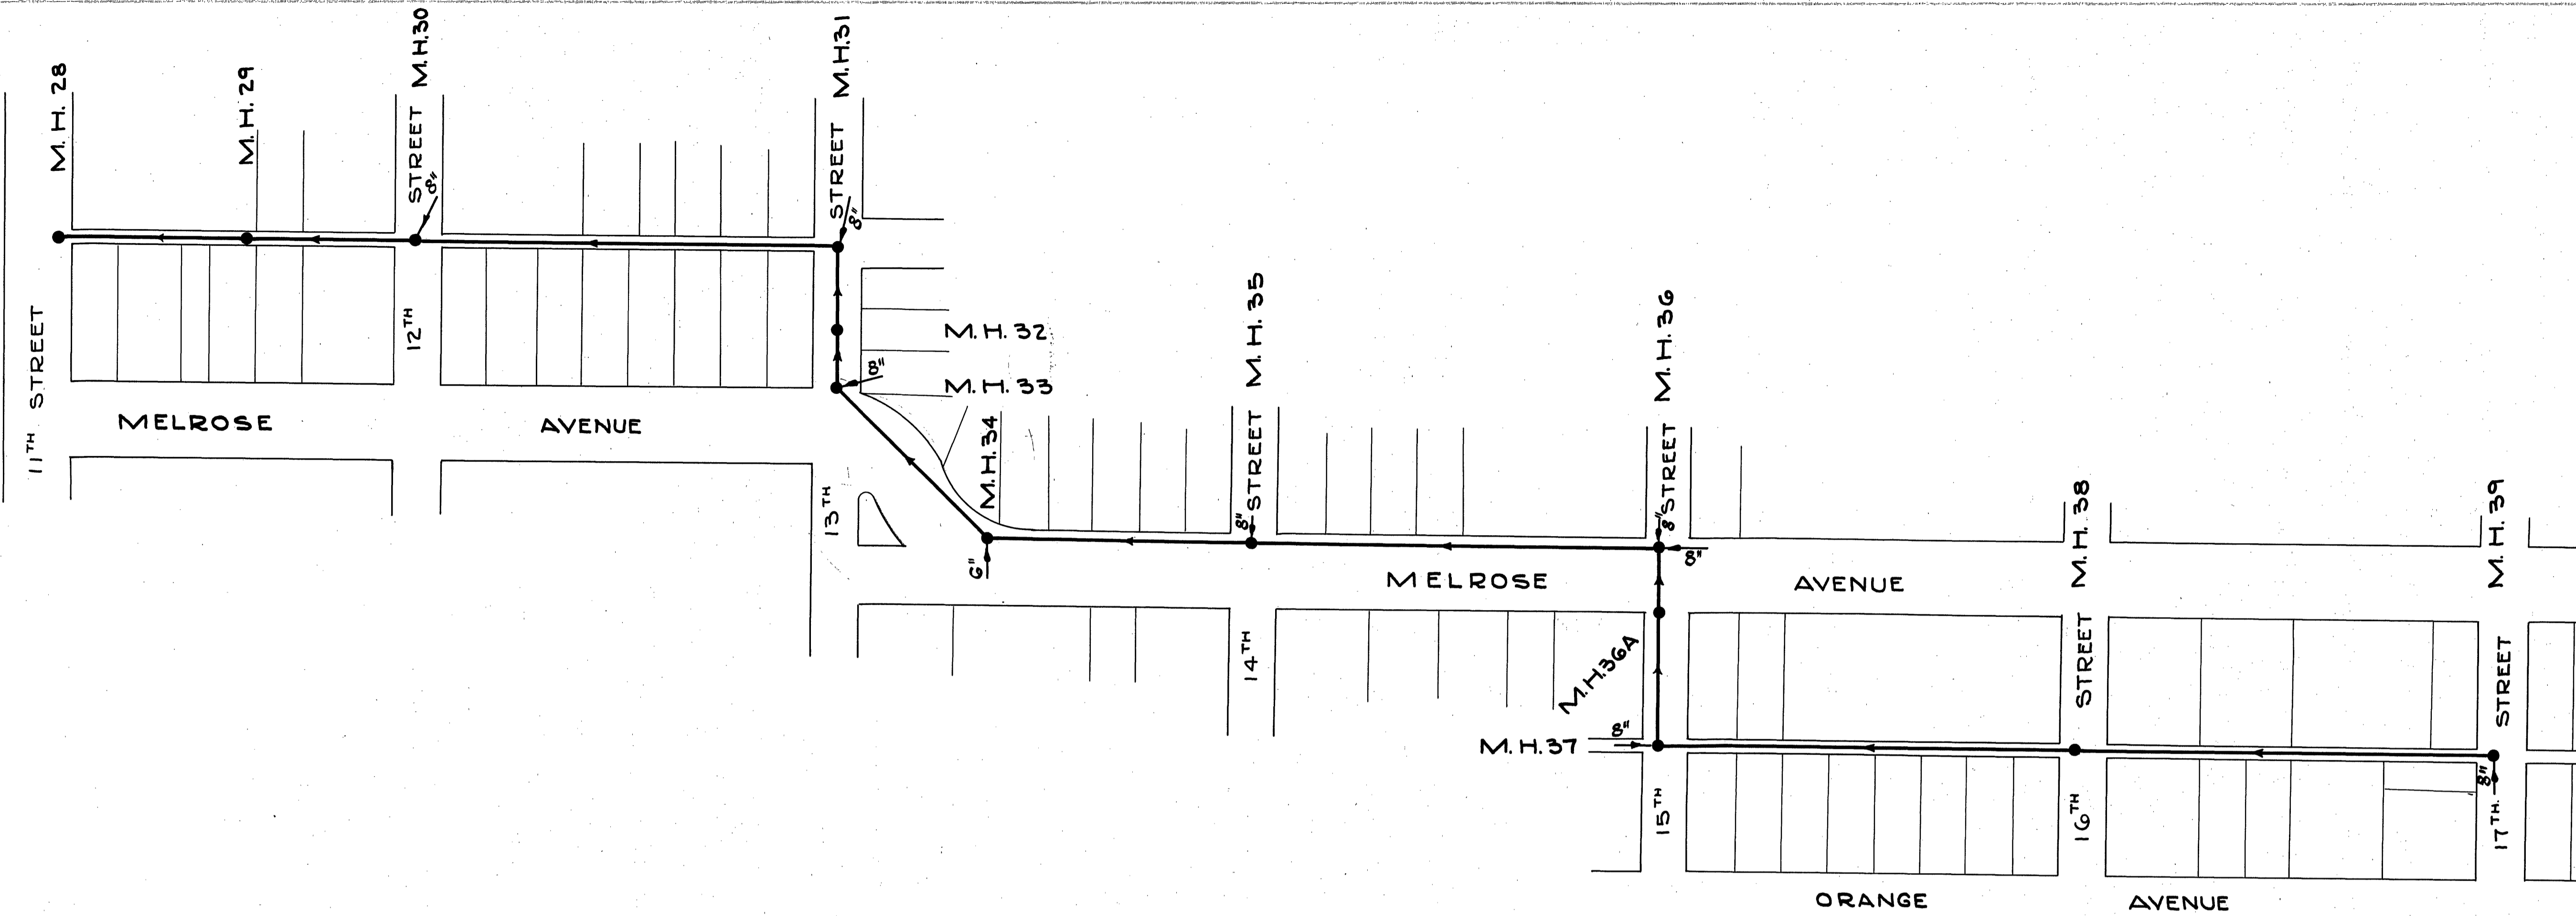

SCALE: 1"=100'

SEE CITY OF ROANOKE SEWER MAP SHEET 222

PROFILE	DATE
DESIGNED	BY
CHECKED	BY
NOTED	BY
DATE	

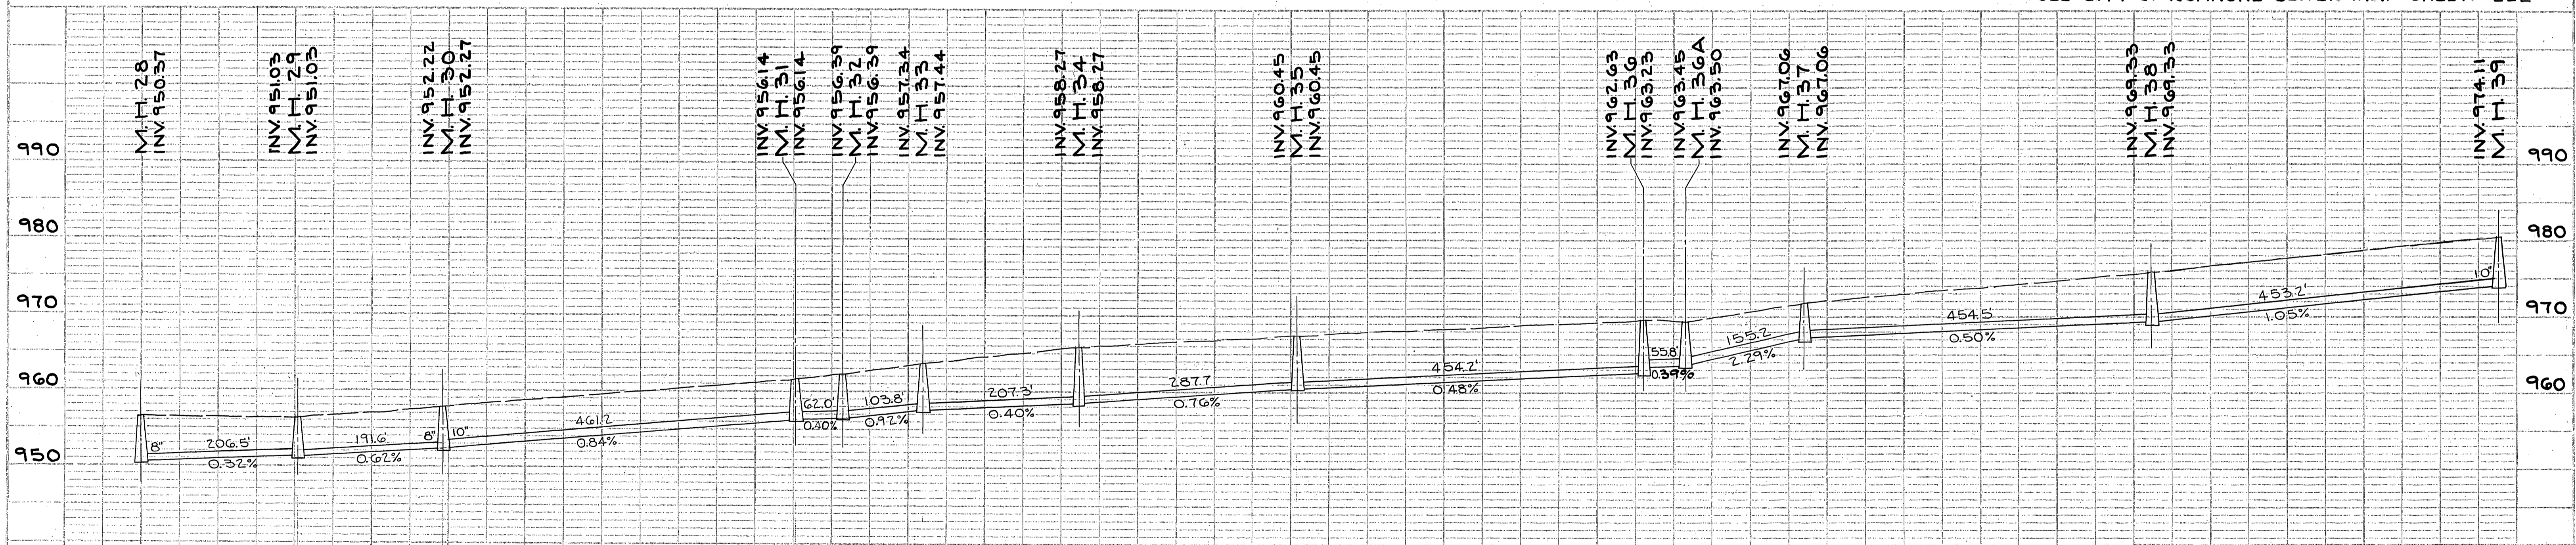

SCALE: HORIZ. 1"=100'  
VERT. 1"=10'

DEPARTMENT OF PUBLIC WORKS  
CITY OF ROANOKE  
**TROUT RUN  
TRUNK SEWER**  
APPENDIX B TO REPORT ON SANITARY  
SEWERAGE INTERCEPTORS AND TRUNK MAINS  
PREPARED BY  
HAYES, SEAY, MATTERN & MATTERN  
ARCHITECTS - ENGINEERS  
DECEMBER, 1965