


PROFILE	DATE	BY	TIME
NOTE BOOK	DATE	BY	TIME
COPIES CHECKED	DATE	BY	TIME
3. MEMOED	DATE	BY	TIME
SIGNATURE NOTARY PUBLIC	DATE	BY	TIME

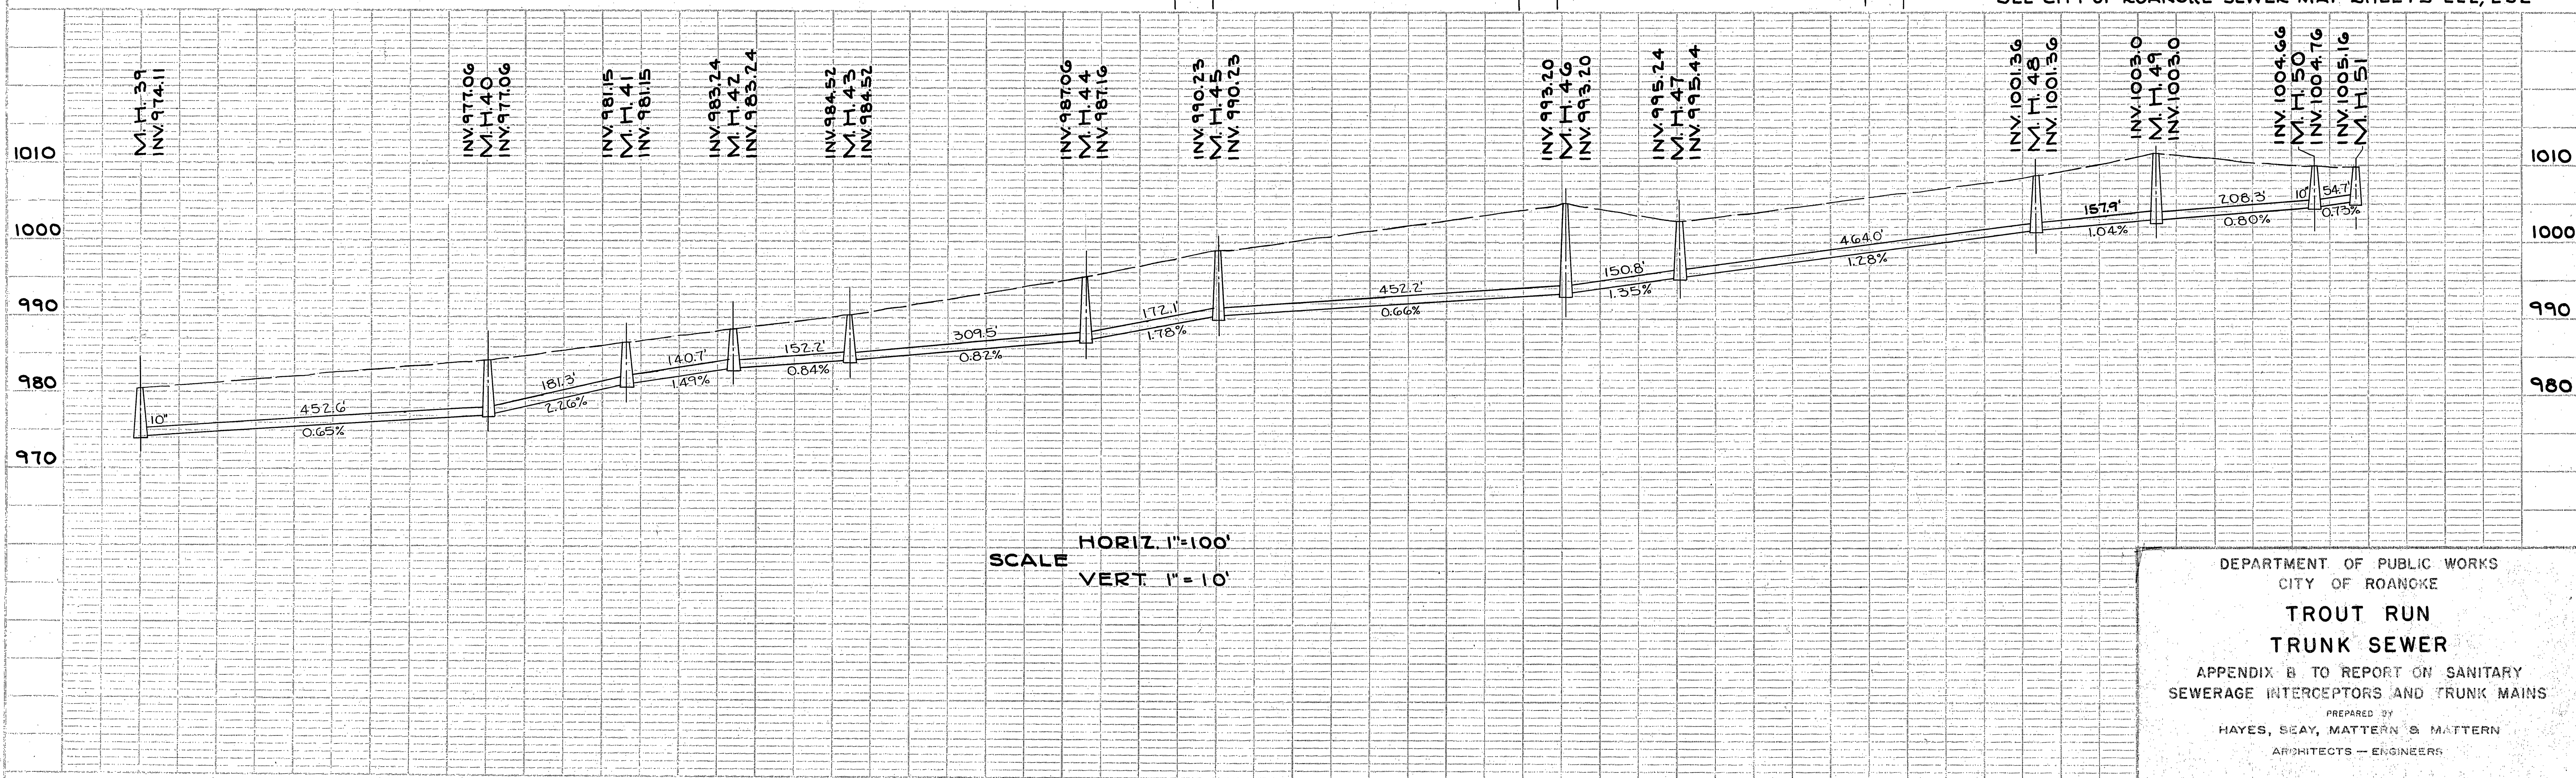

DEPARTMENT OF PUBLIC WORKS
CITY OF ROANOKE
TROUT RUN
TRUNK SEWER
APPENDIX B TO REPORT ON SANITARY
SEWERAGE INTERCEPTORS AND TRUNK MAINS
PREPARED BY
HAYES, SEAY, MATTERN & MATTERN
ARCHITECTS — ENGINEERS
DECEMBER, 1965