



PLAN	DATE
DESIGNED	SV
PLOTTED	
CHECKED	
NOTED	
DATE	
BY	

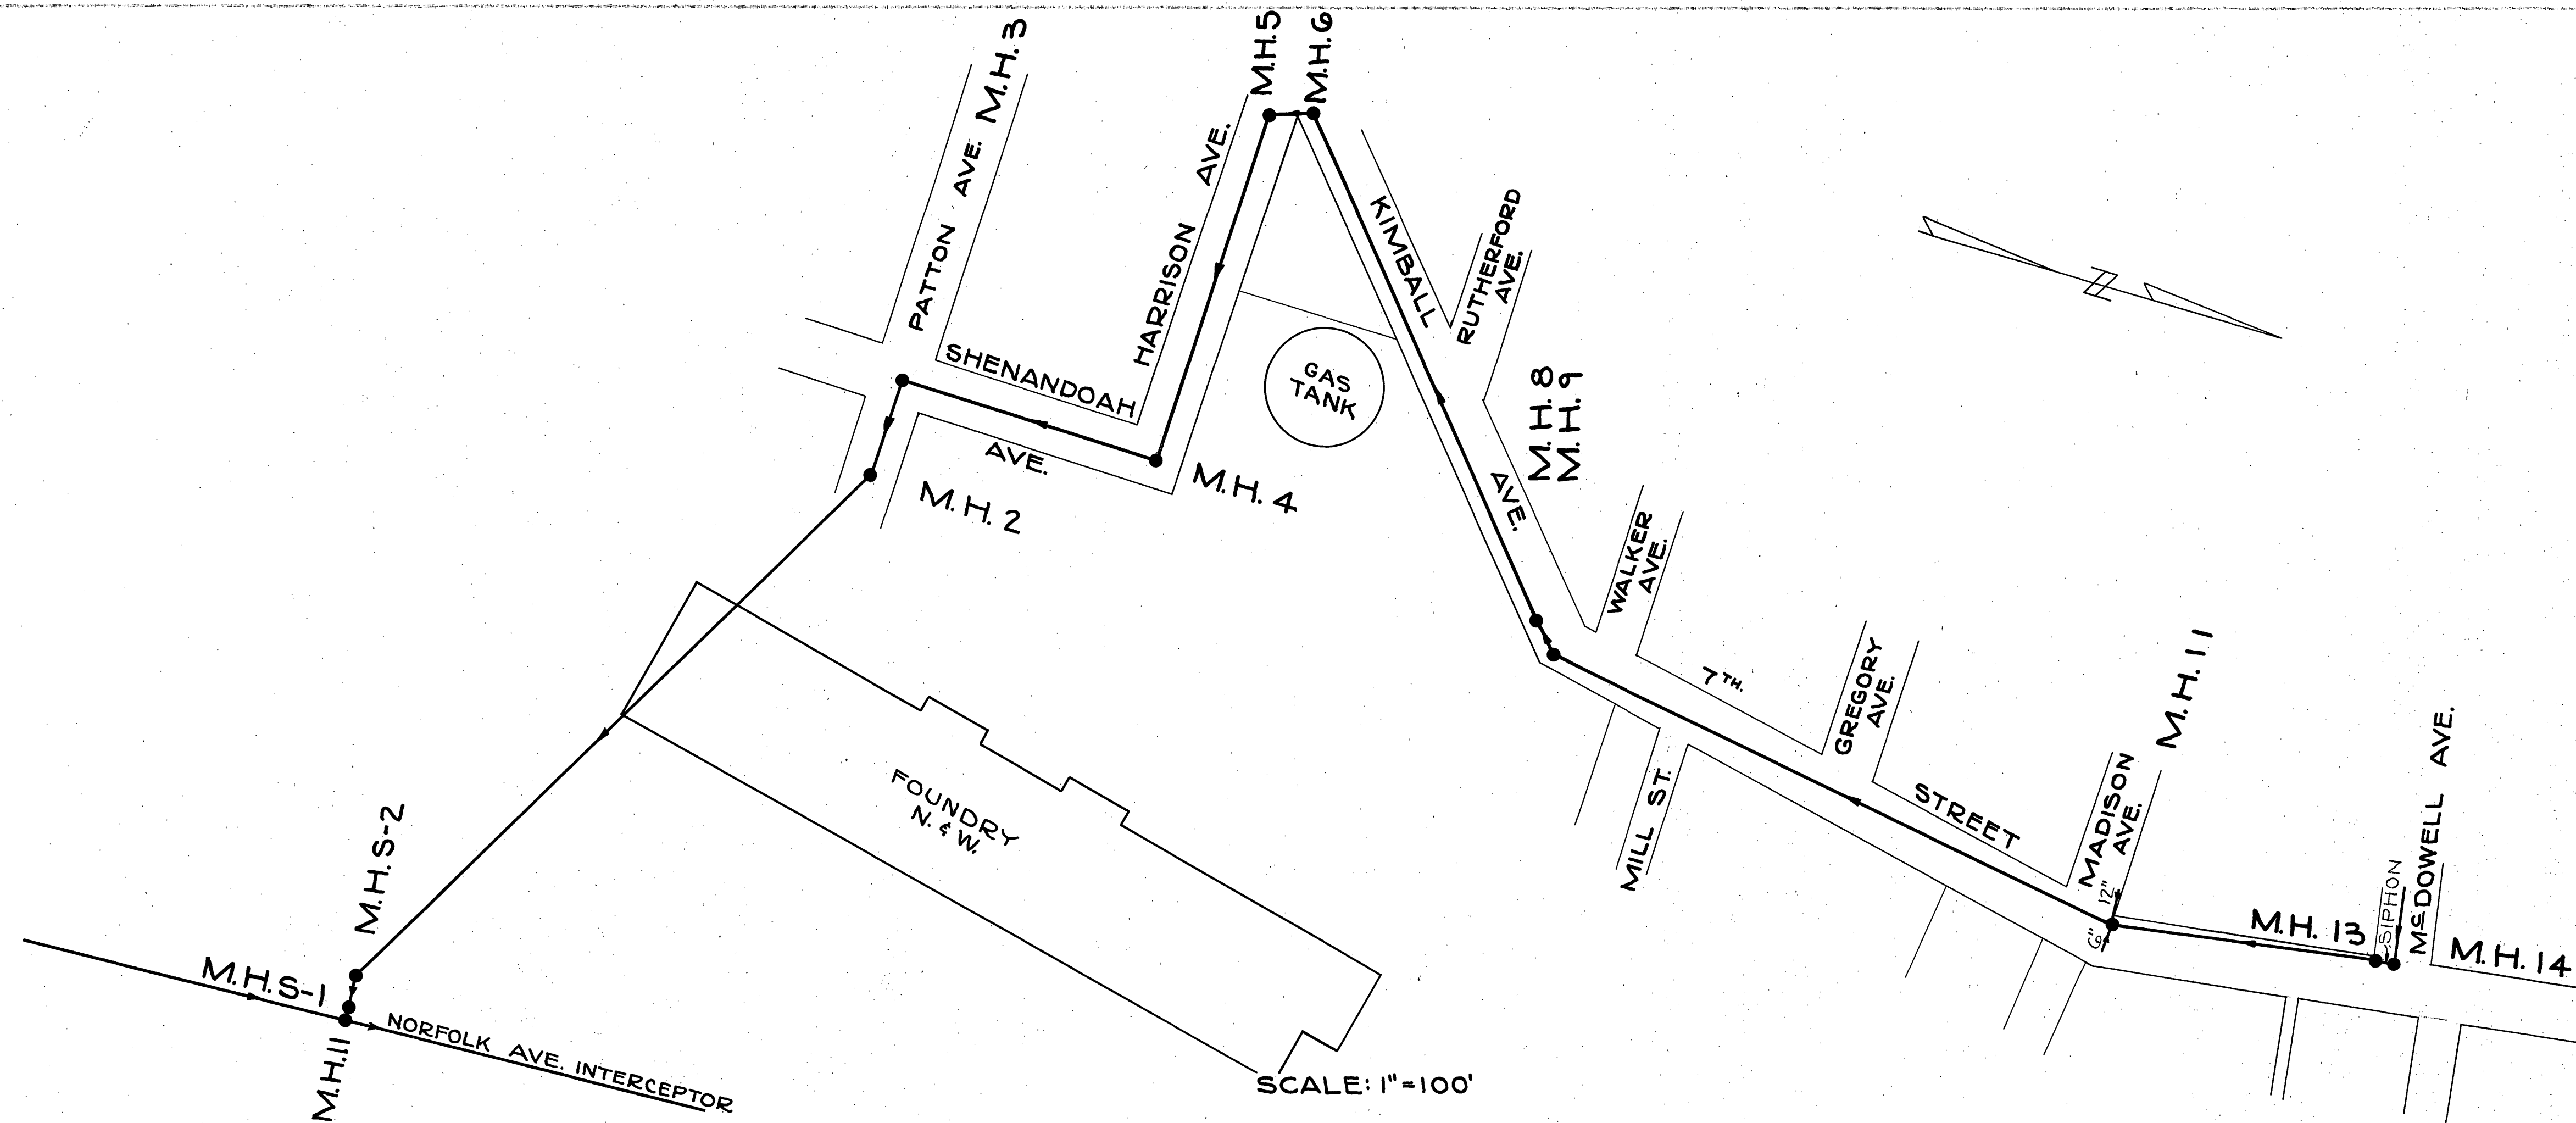

SEE CITY OF ROANOKE SEWER MAP 303

PROFILE	DATE
DESIGNED	SV
PLOTTED	
CHECKED	
NOTED	
DATE	
BY	

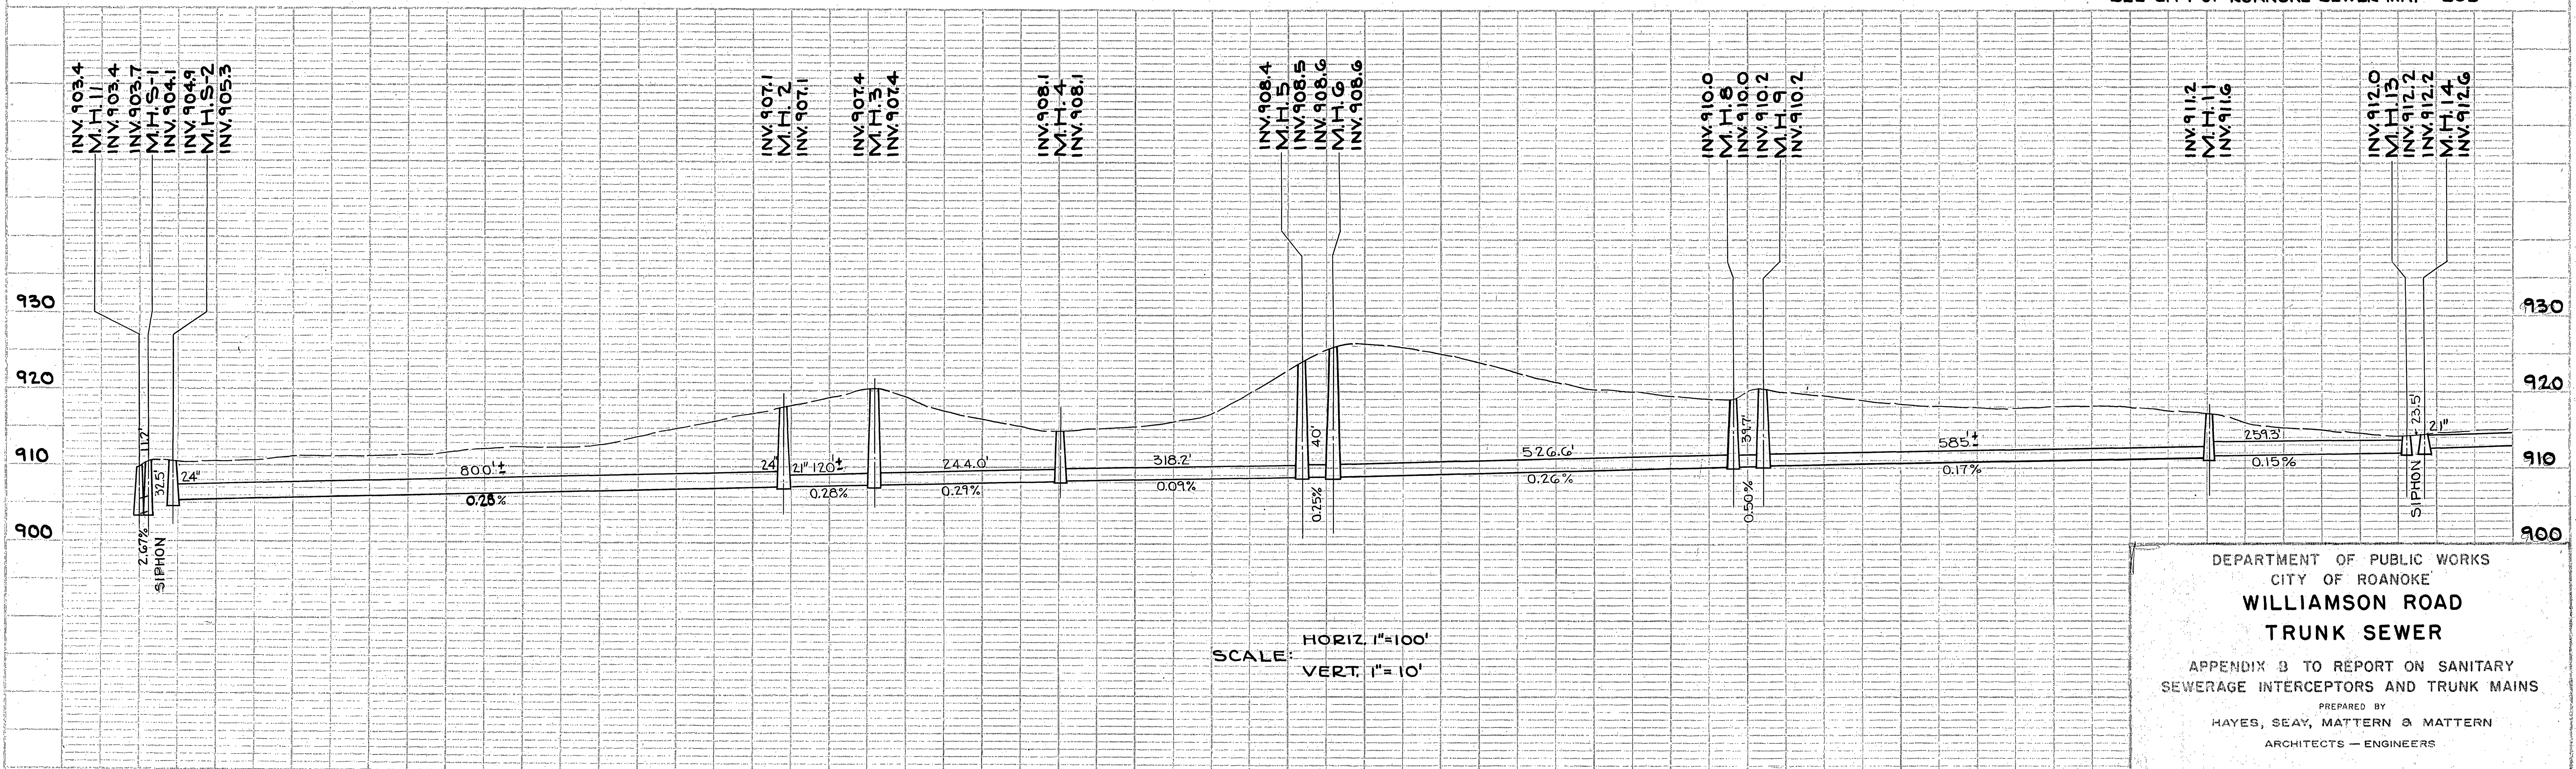

DEPARTMENT OF PUBLIC WORKS
CITY OF ROANOKE
**WILLIAMSON ROAD
TRUNK SEWER**
APPENDIX B TO REPORT ON SANITARY
SEWERAGE INTERCEPTORS AND TRUNK MAINS
PREPARED BY
HAYES, SEAY, MATTERN & MATTERN
ARCHITECTS - ENGINEERS
DECEMBER, 1965