



PLAN	DATE
REVISED	3/1
NOTED	
NOTE BROOKINGS CHECKED	
NO. OF SET CHECKED	
NO.	

PROFILE	DATE
REVISED	3/1
NOTED	
NOTE BROOKINGS CHECKED	
NO. OF SET CHECKED	
NO.	

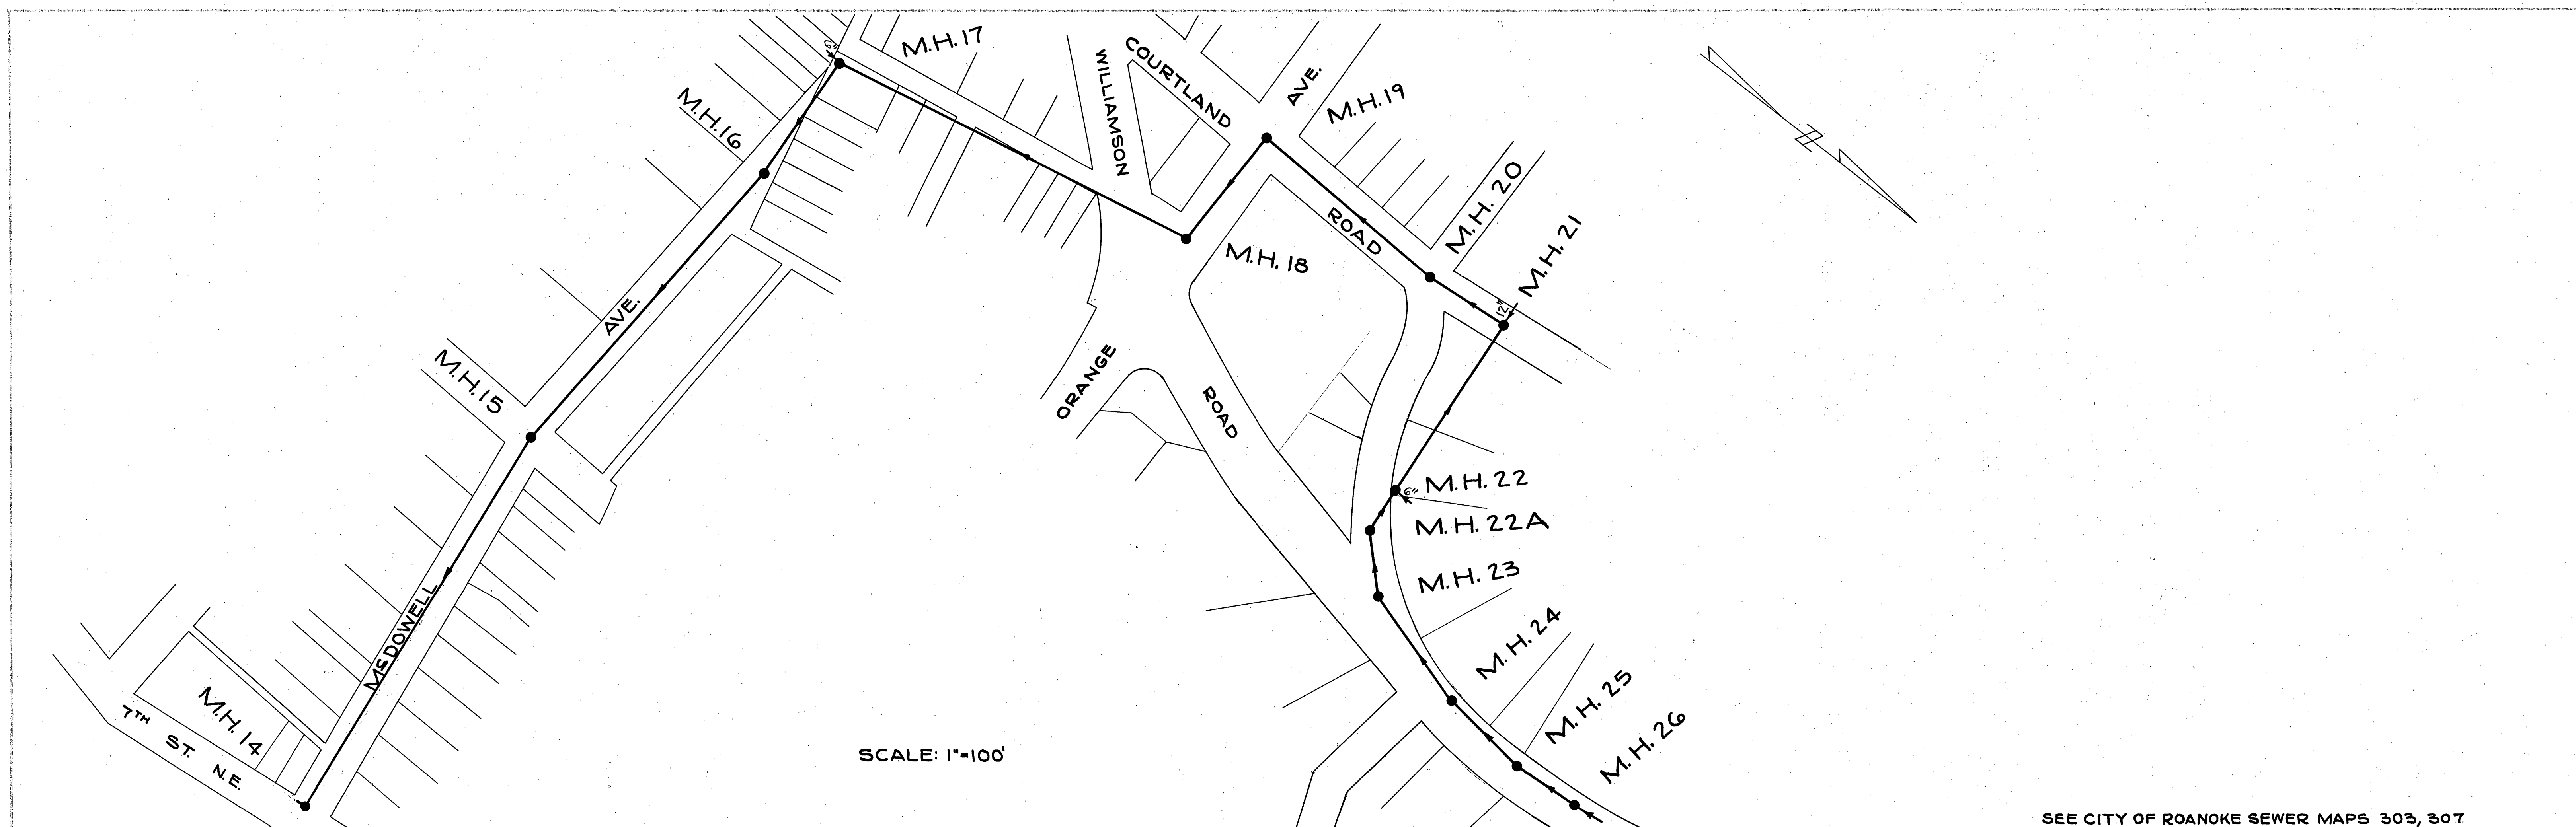

SEE CITY OF ROANOKE SEWER MAPS 303, 307

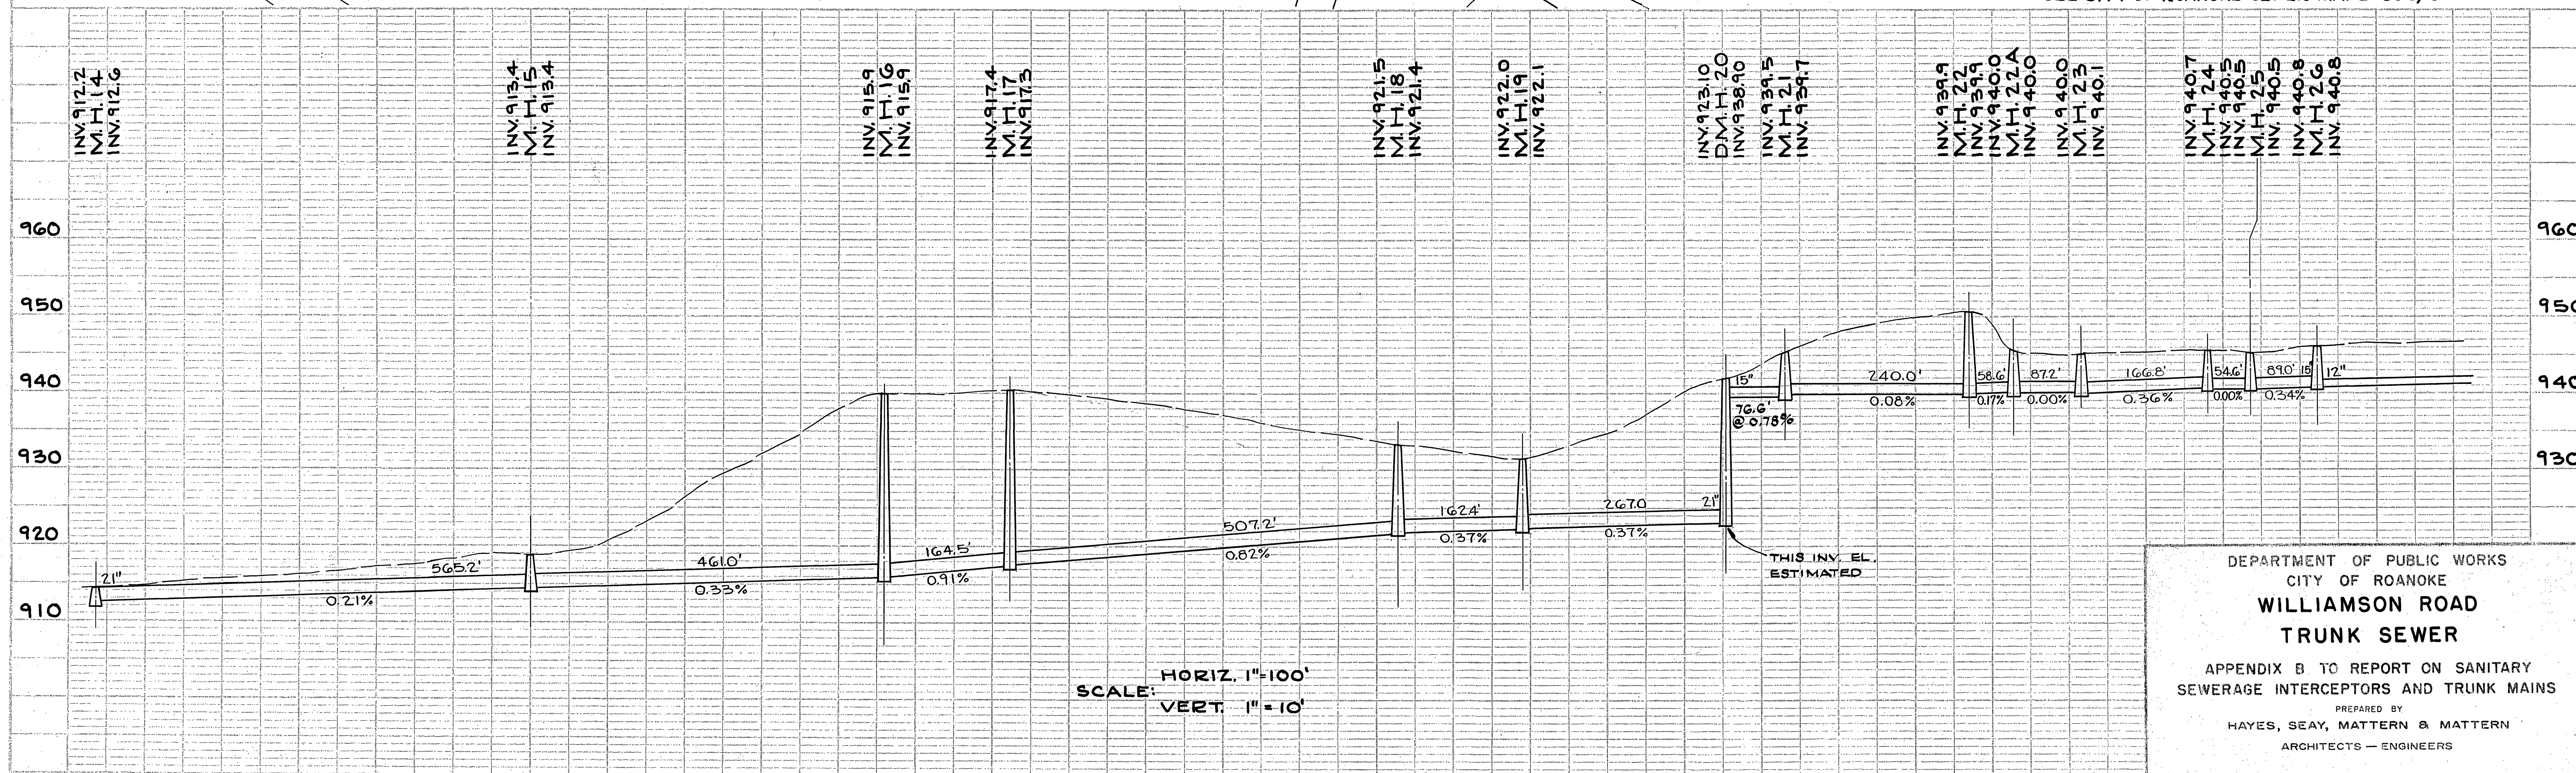

HORIZ. 1"=100'
SCALE: VERT. 1"=10'

DEPARTMENT OF PUBLIC WORKS
CITY OF ROANOKE
**WILLIAMSON ROAD
TRUNK SEWER**
APPENDIX B TO REPORT ON SANITARY
SEWERAGE INTERCEPTORS AND TRUNK MAINS
PREPARED BY
HAYES, SEAY, MATTERN & MATTERN
ARCHITECTS — ENGINEERS
DECEMBER, 1965