


PLAN	DESIGNED	BY	DATE
NO.	NAME	ST.	OF

PROFILE	DESIGNED	BY	DATE
NO.	NAME	ST.	OF

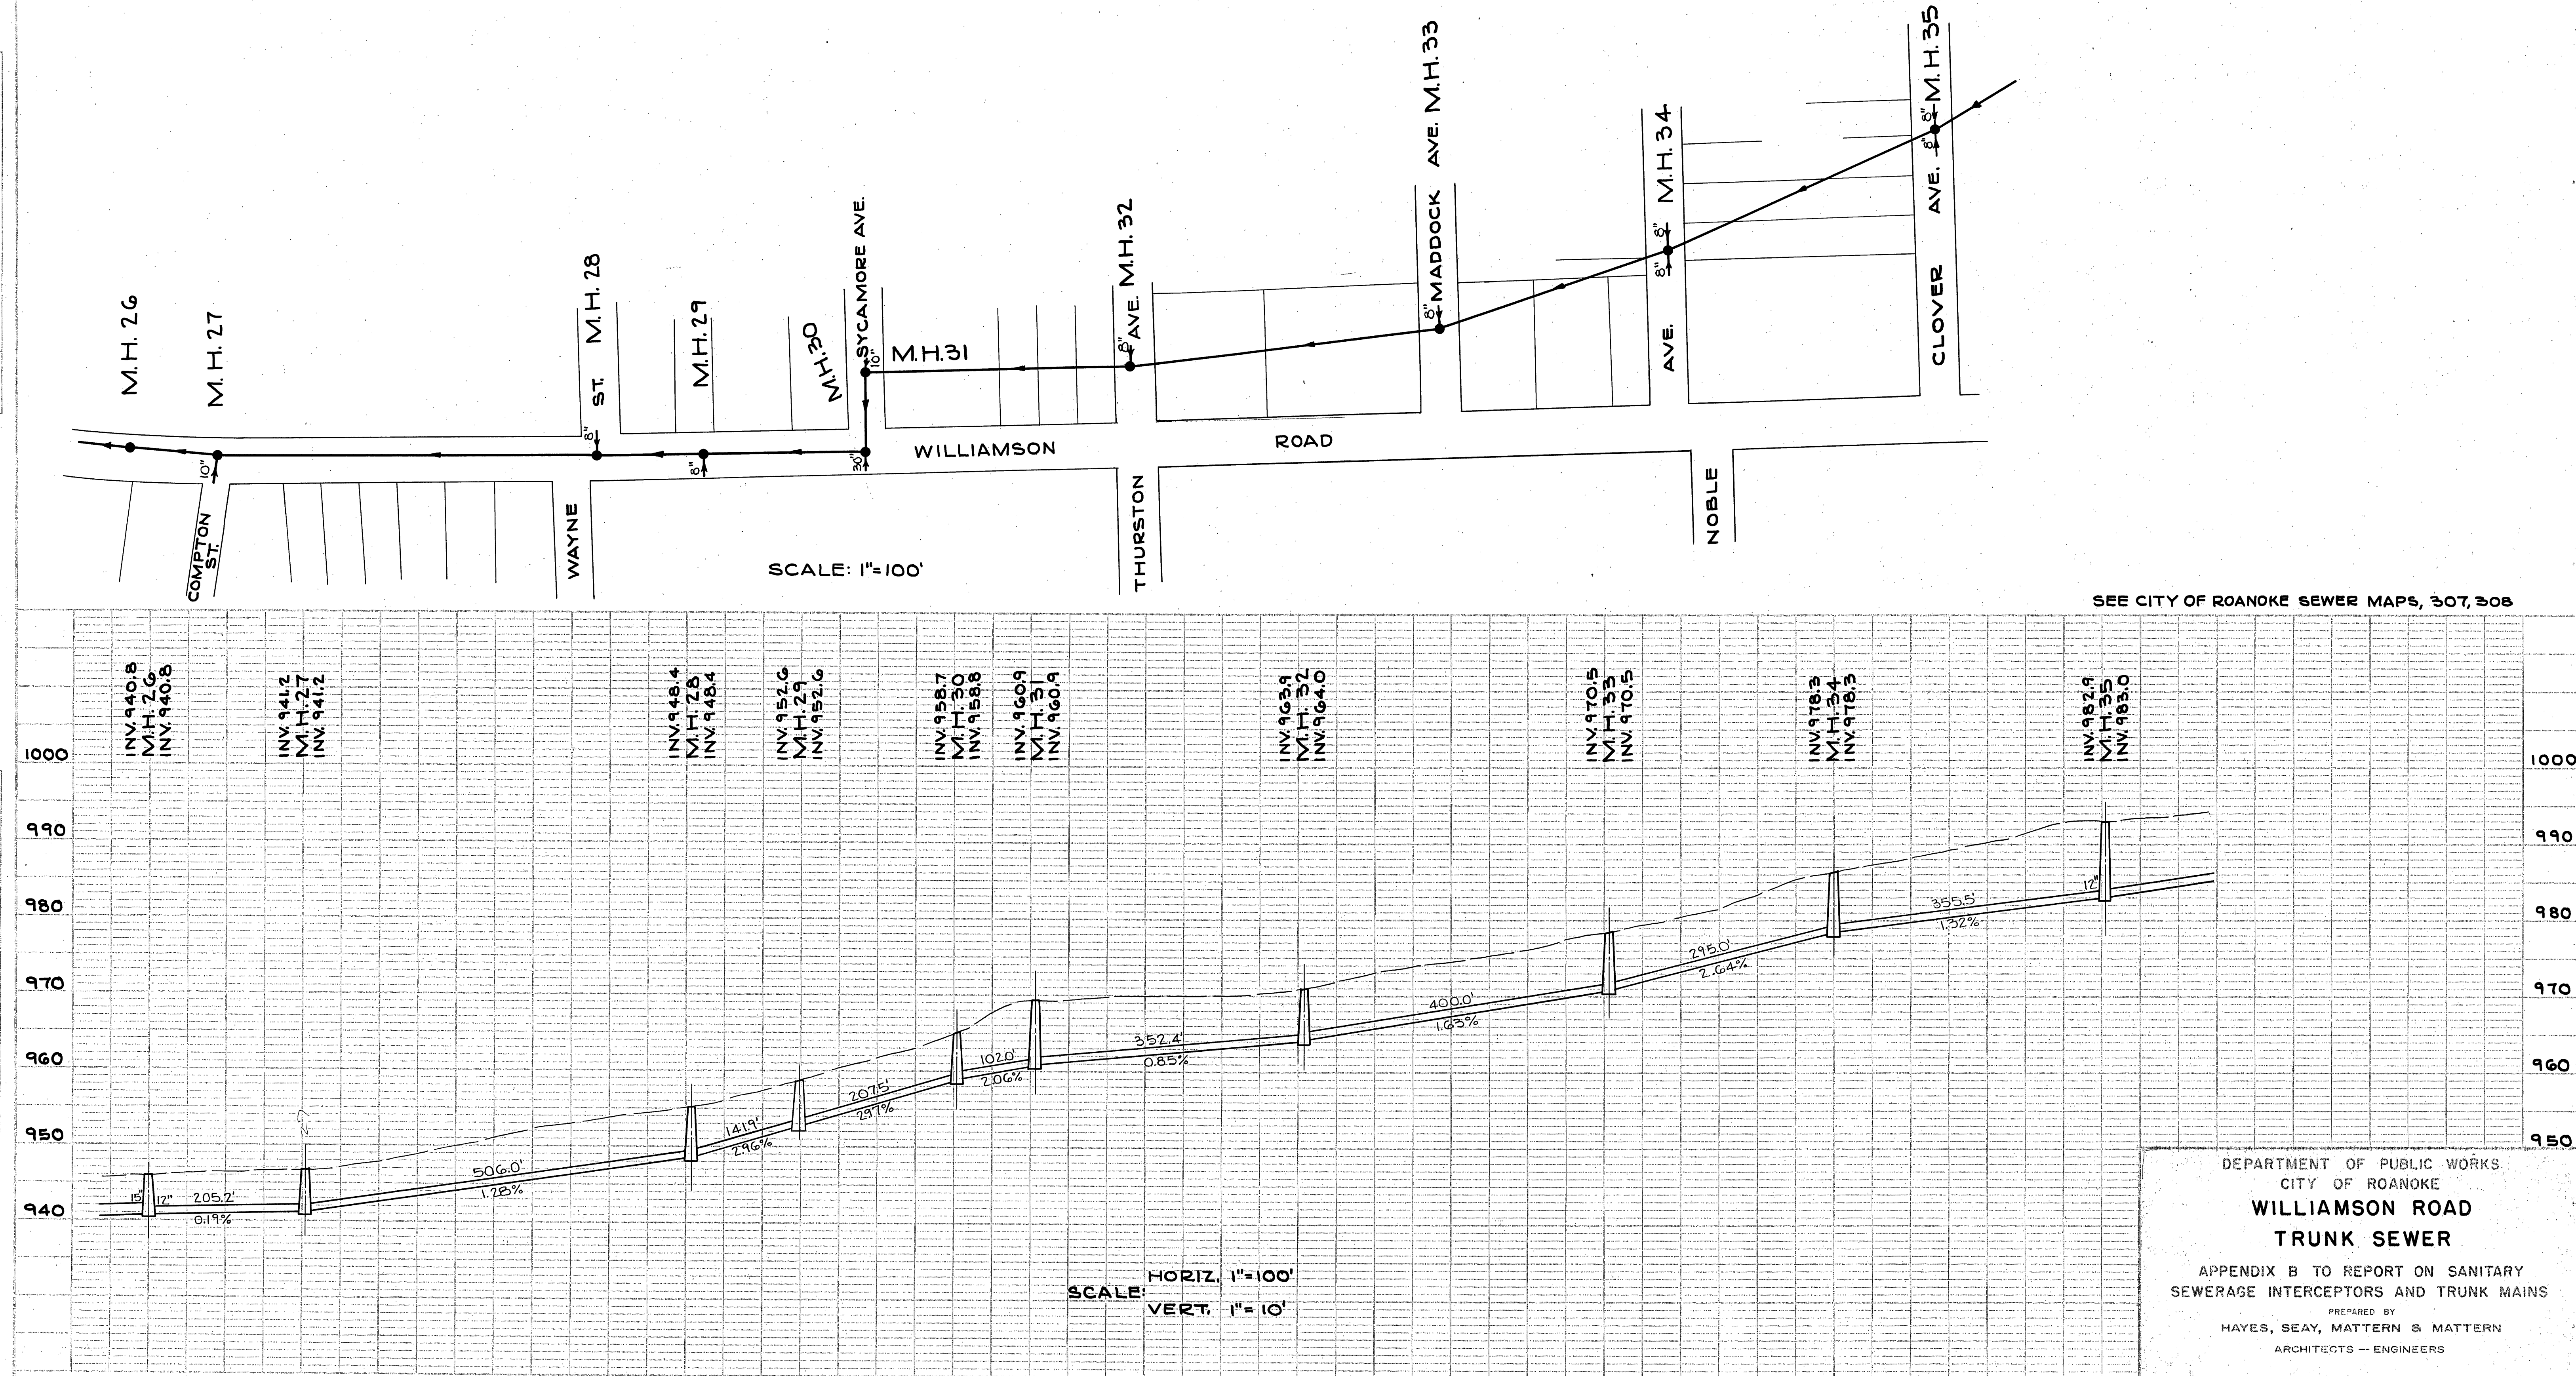

SEE CITY OF ROANOKE SEWER MAPS, 307, 308

DEPARTMENT OF PUBLIC WORKS
CITY OF ROANOKE
**WILLIAMSON ROAD
TRUNK SEWER**
APPENDIX B TO REPORT ON SANITARY
SEWERAGE INTERCEPTORS AND TRUNK MAINS
PREPARED BY
HAYES, SEAY, MATTERN & MATTERN
ARCHITECTS - ENGINEERS
DECEMBER, 1965