



PLAN	DESIGNED	DATE
BY	CHECKED	
NOTE: BLOCK ALIGNED CHECKED		
BY		
DATE		

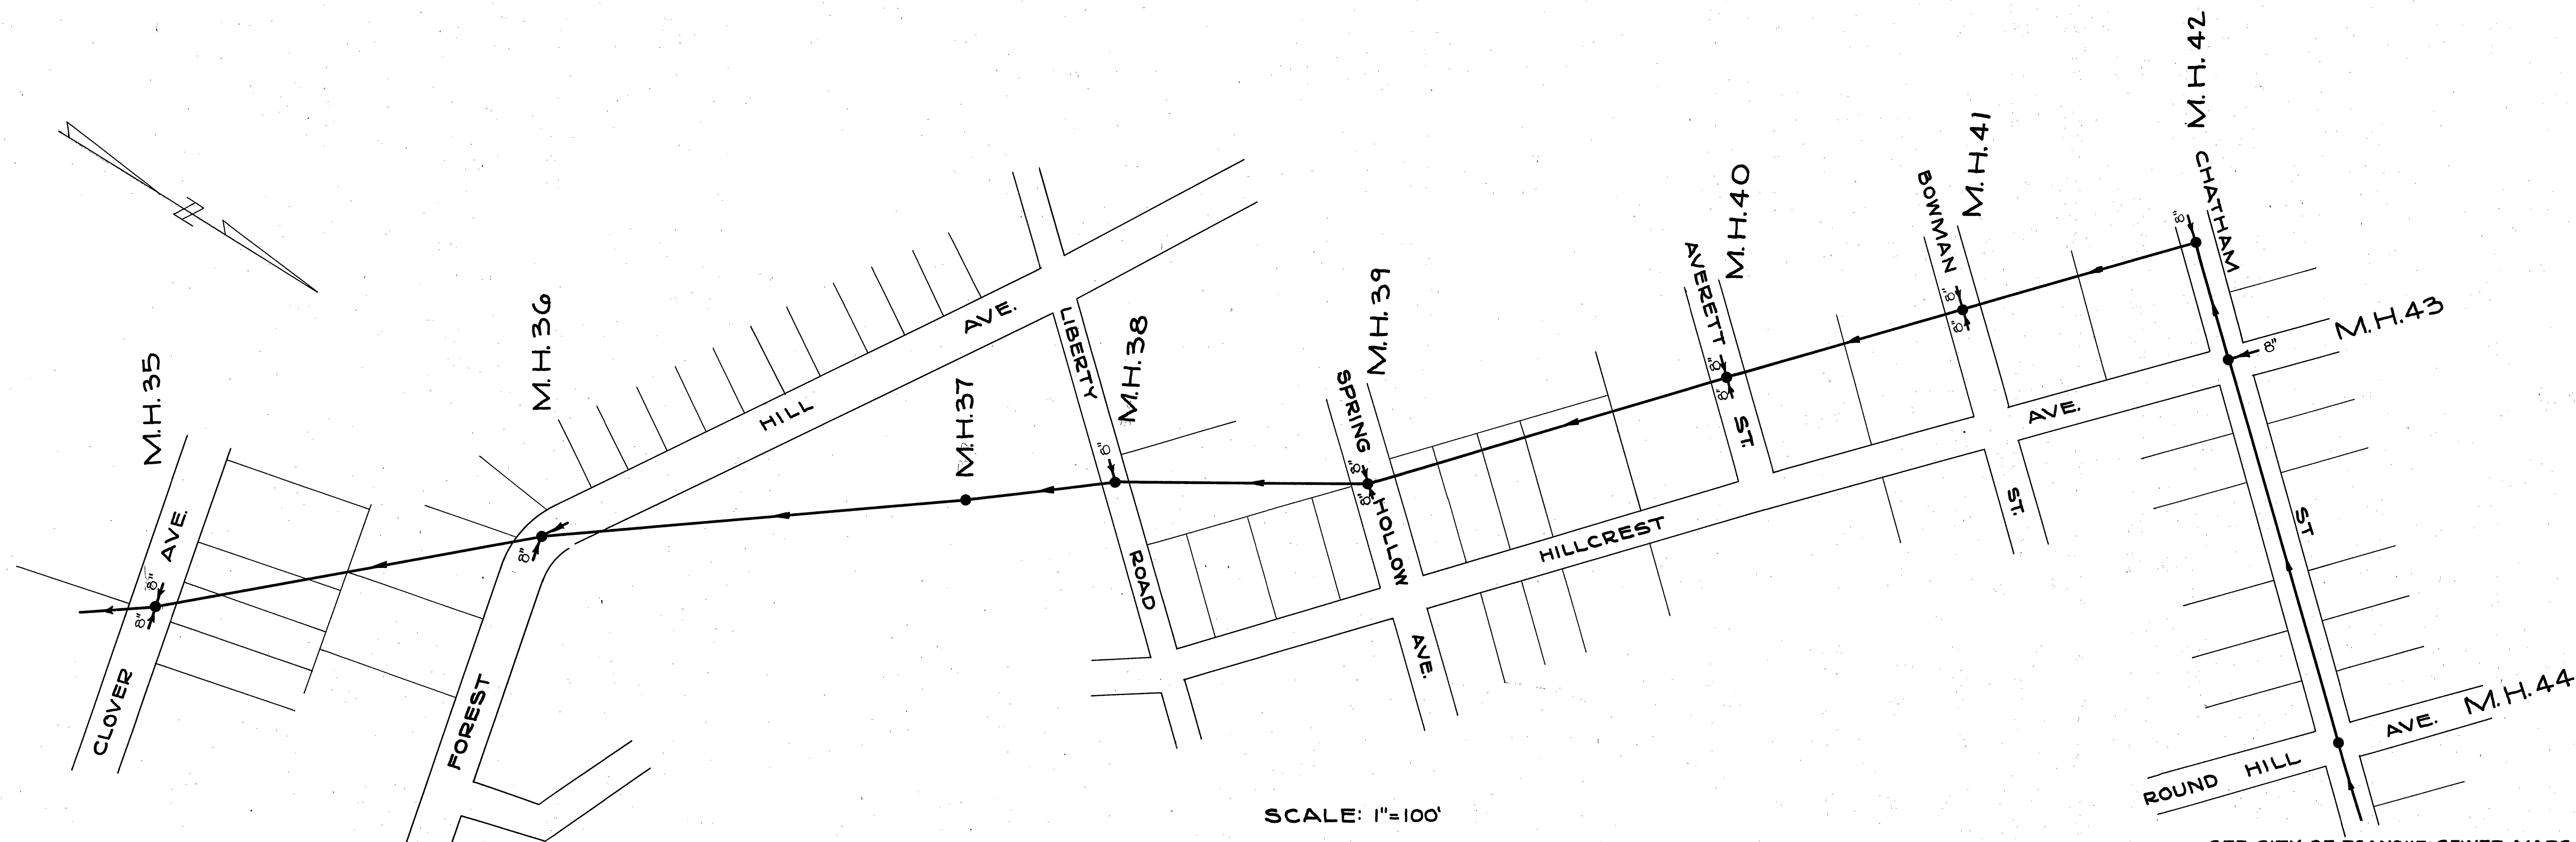

SEE CITY OF ROANOKE SEWER MAPS 308, 207

PROFILE	DESIGNED	DATE
BY	CHECKED	
NOTE: BLOCK GRADUS CHECKED		
BY		
DATE		

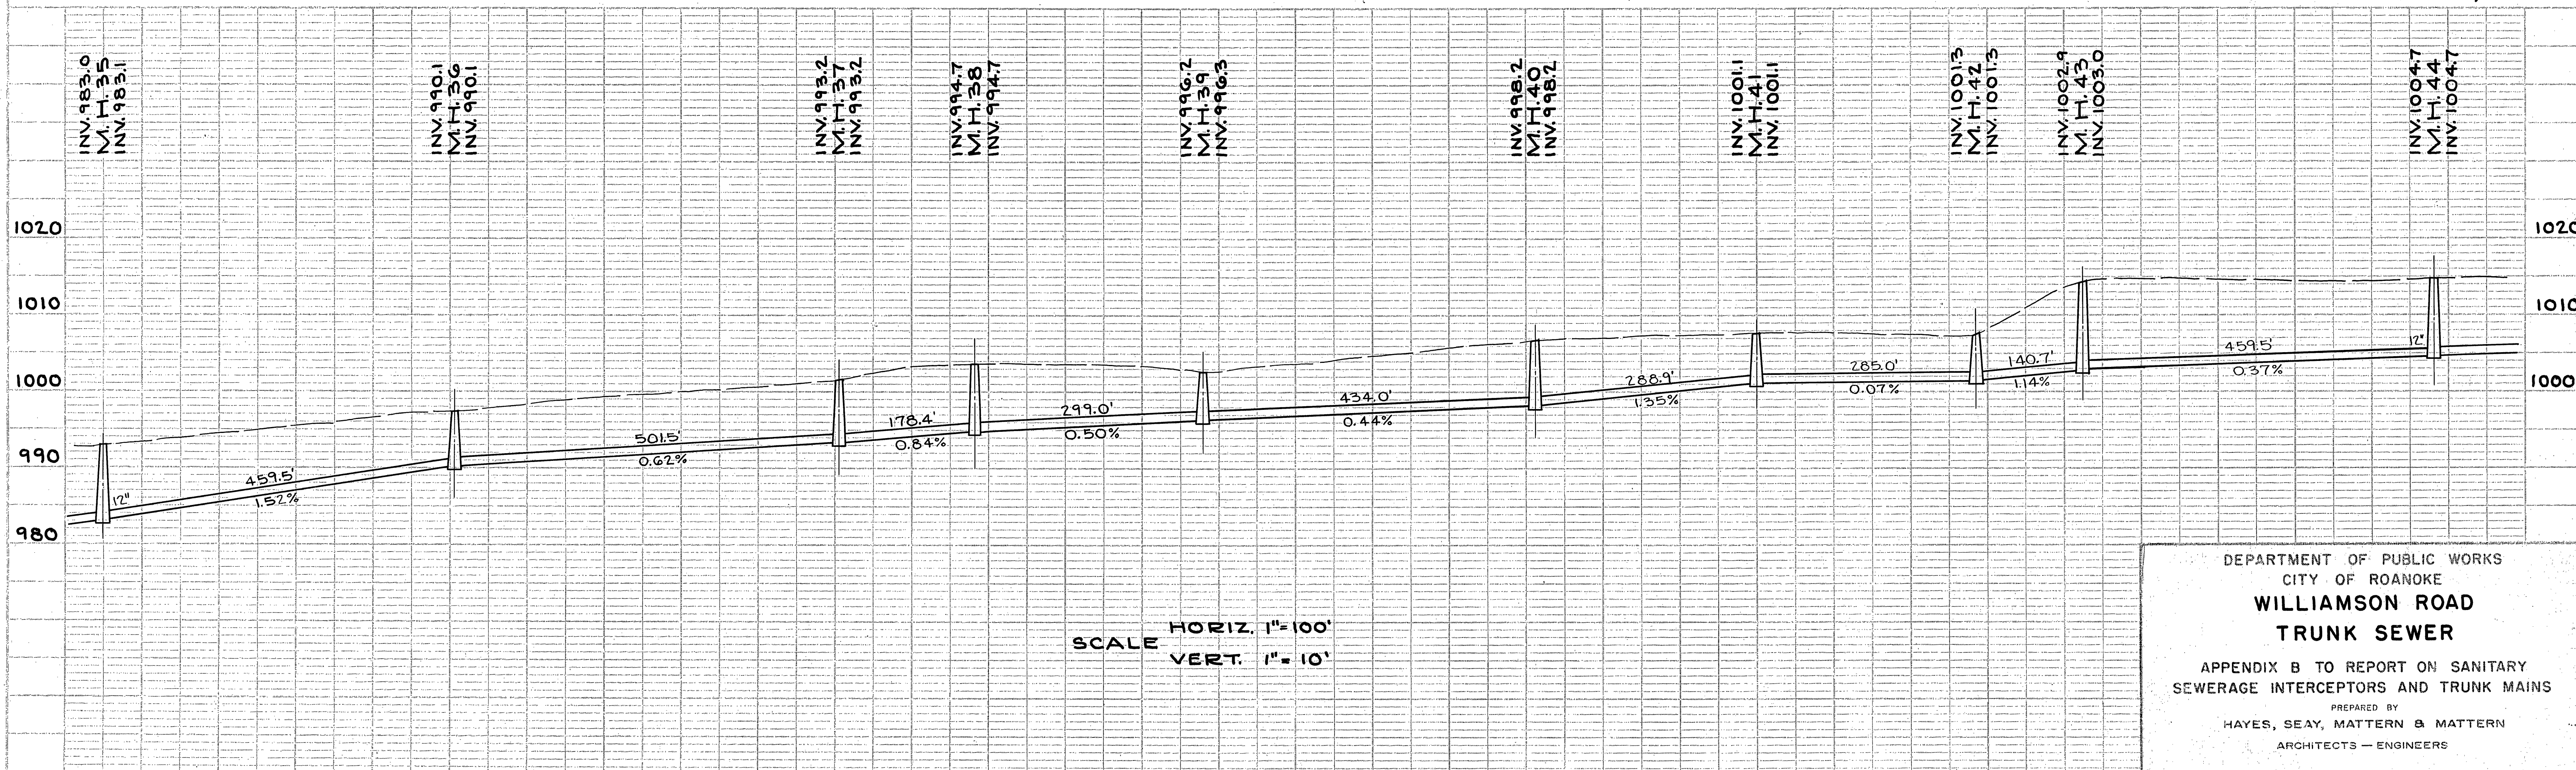

DEPARTMENT OF PUBLIC WORKS
CITY OF ROANOKE
**WILLIAMSON ROAD
TRUNK SEWER**
APPENDIX B TO REPORT ON SANITARY
SEWERAGE INTERCEPTORS AND TRUNK MAINS
PREPARED BY
HAYES, SEAY, MATTERN & MATTERN
ARCHITECTS — ENGINEERS
DECEMBER, 1965