


PLAN	DATE
SURVEYED	57
DESIGNED	
CHECKED	
APPROVED	
NO.	

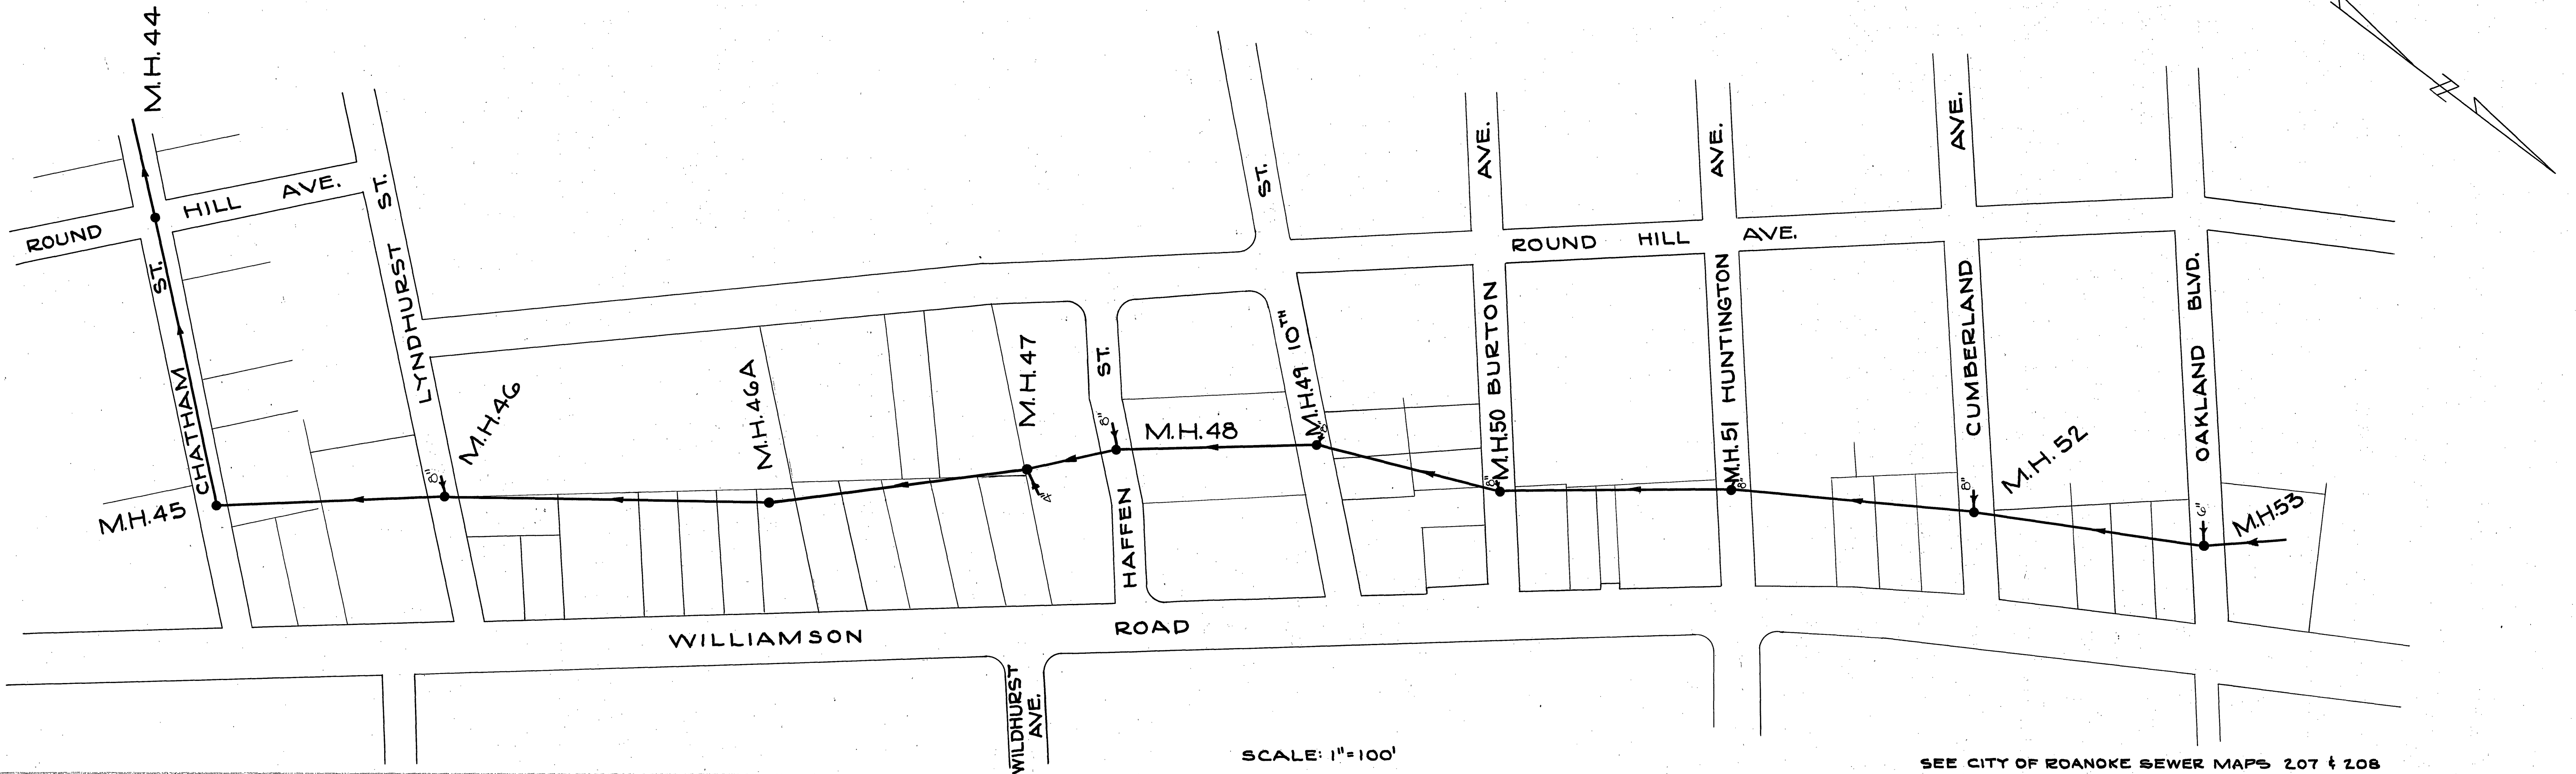

PROFILE	DATE
SURVEYED	57
DESIGNED	
CHECKED	
APPROVED	
NO.	

