



PLAN	DESIGNED	CHECKED	DATE
NO. 10	DATE	DATE	DATE
NOTE BOOK	REVISIONS	REVISIONS	REVISIONS
NO.	DATE	DATE	DATE

PROFILE	SURVEYED	PLOTTED	CHECKED	DATE
NO. 10	DATE	DATE	DATE	DATE
NOTE BOOK	REVISIONS	REVISIONS	REVISIONS	REVISIONS
NO.	DATE	DATE	DATE	DATE

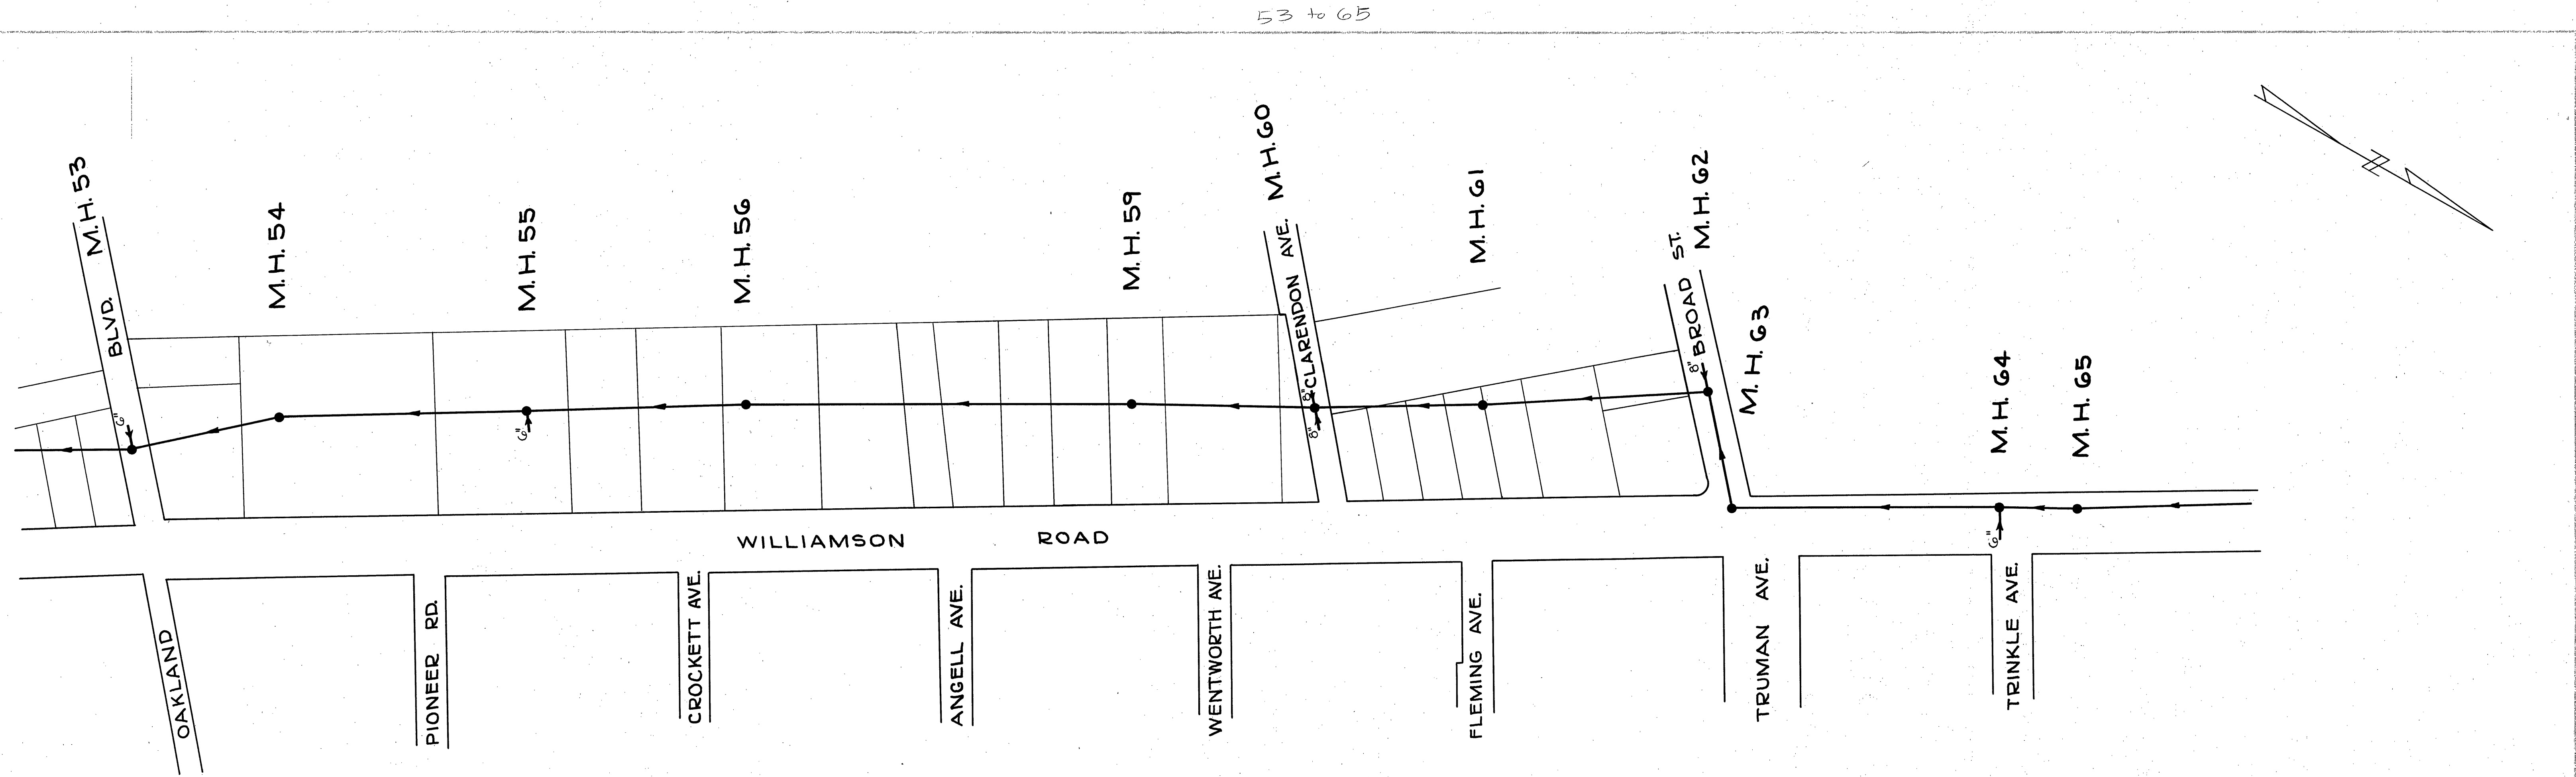

SCALE: 1"=100'

SEE CITY OF ROANOKE SEWER MAP SHEETS 208, 216

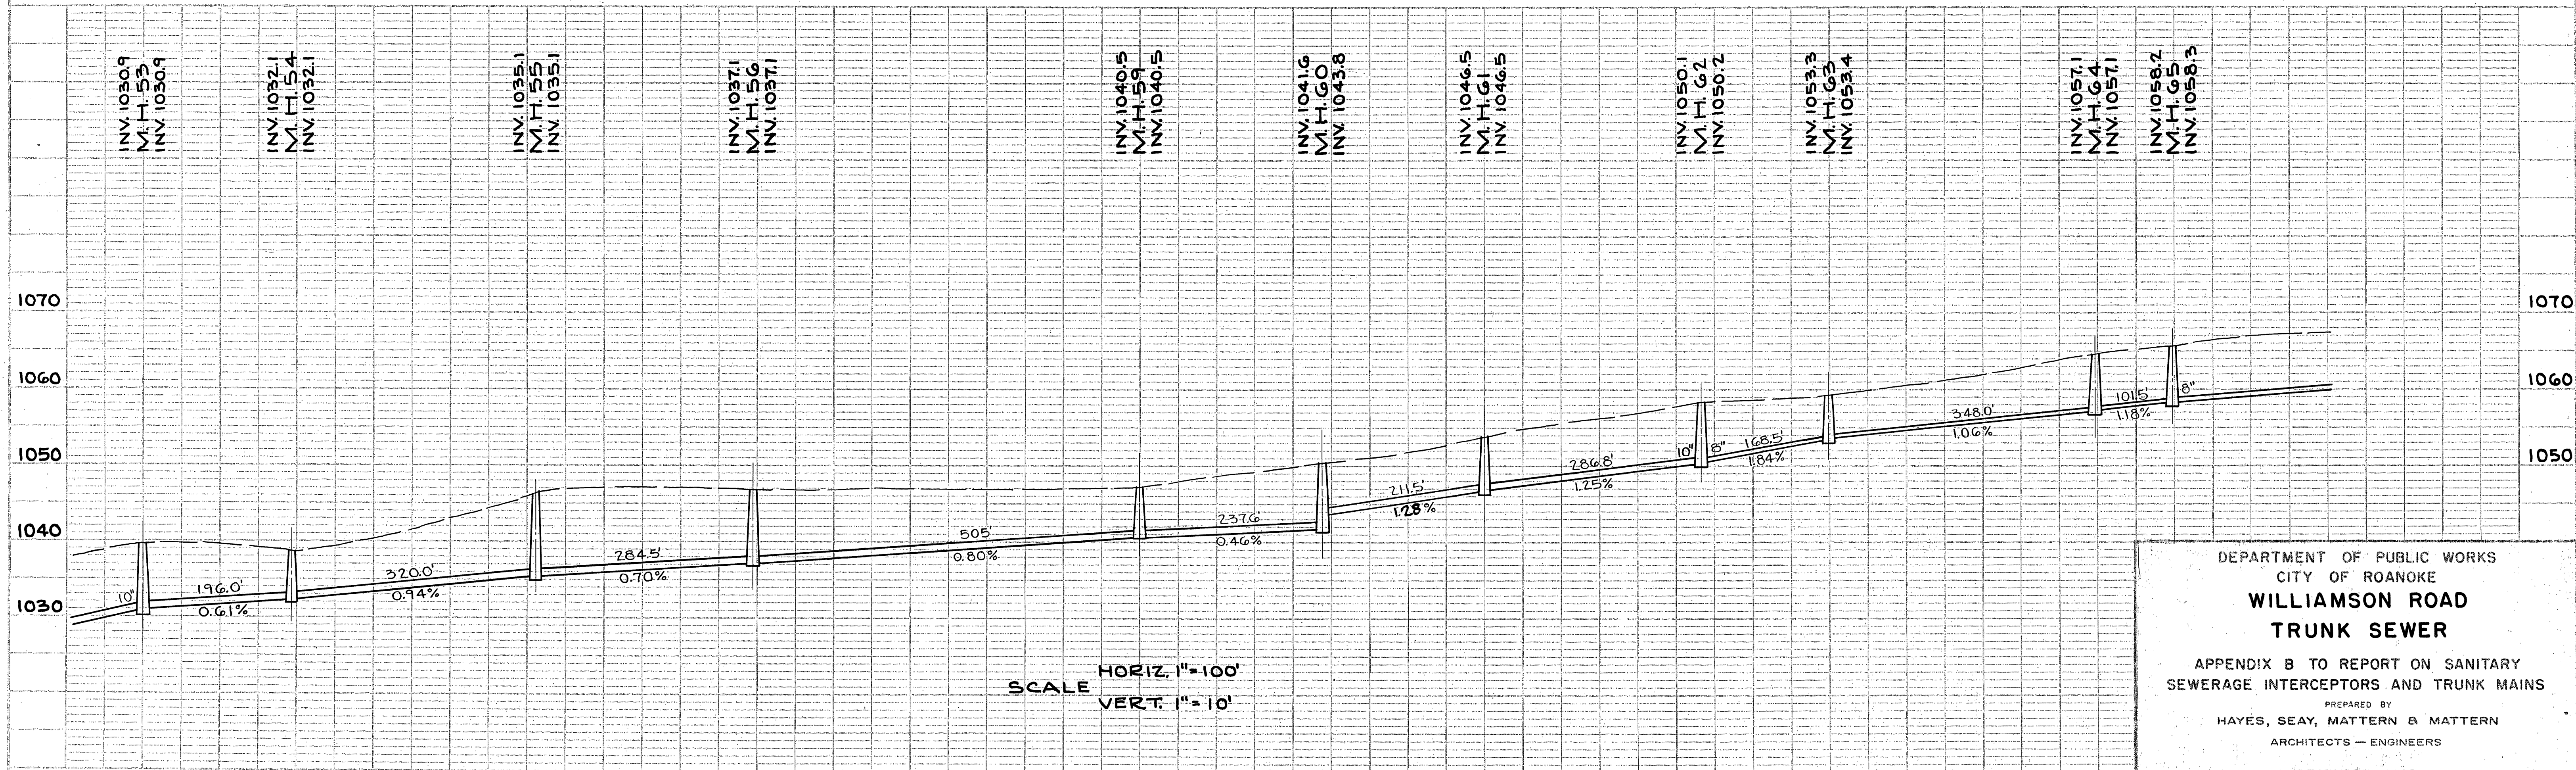

DEPARTMENT OF PUBLIC WORKS
CITY OF ROANOKE
**WILLIAMSON ROAD
TRUNK SEWER**
APPENDIX B TO REPORT ON SANITARY
SEWERAGE INTERCEPTORS AND TRUNK MAINS
PREPARED BY
HAYES, SEAY, MATTERN & MATTERN
ARCHITECTS — ENGINEERS
DECEMBER, 1965