



PLAN	DATE	
	BY	
	CHECKED	
	NOTED	
NOTE: ELEVATIONS CHECKED BY		
NO.		

PROFILE	DATE	
	BY	
	CHECKED	
	NOTED	
NOTE: ELEVATIONS CHECKED BY		
NO.		

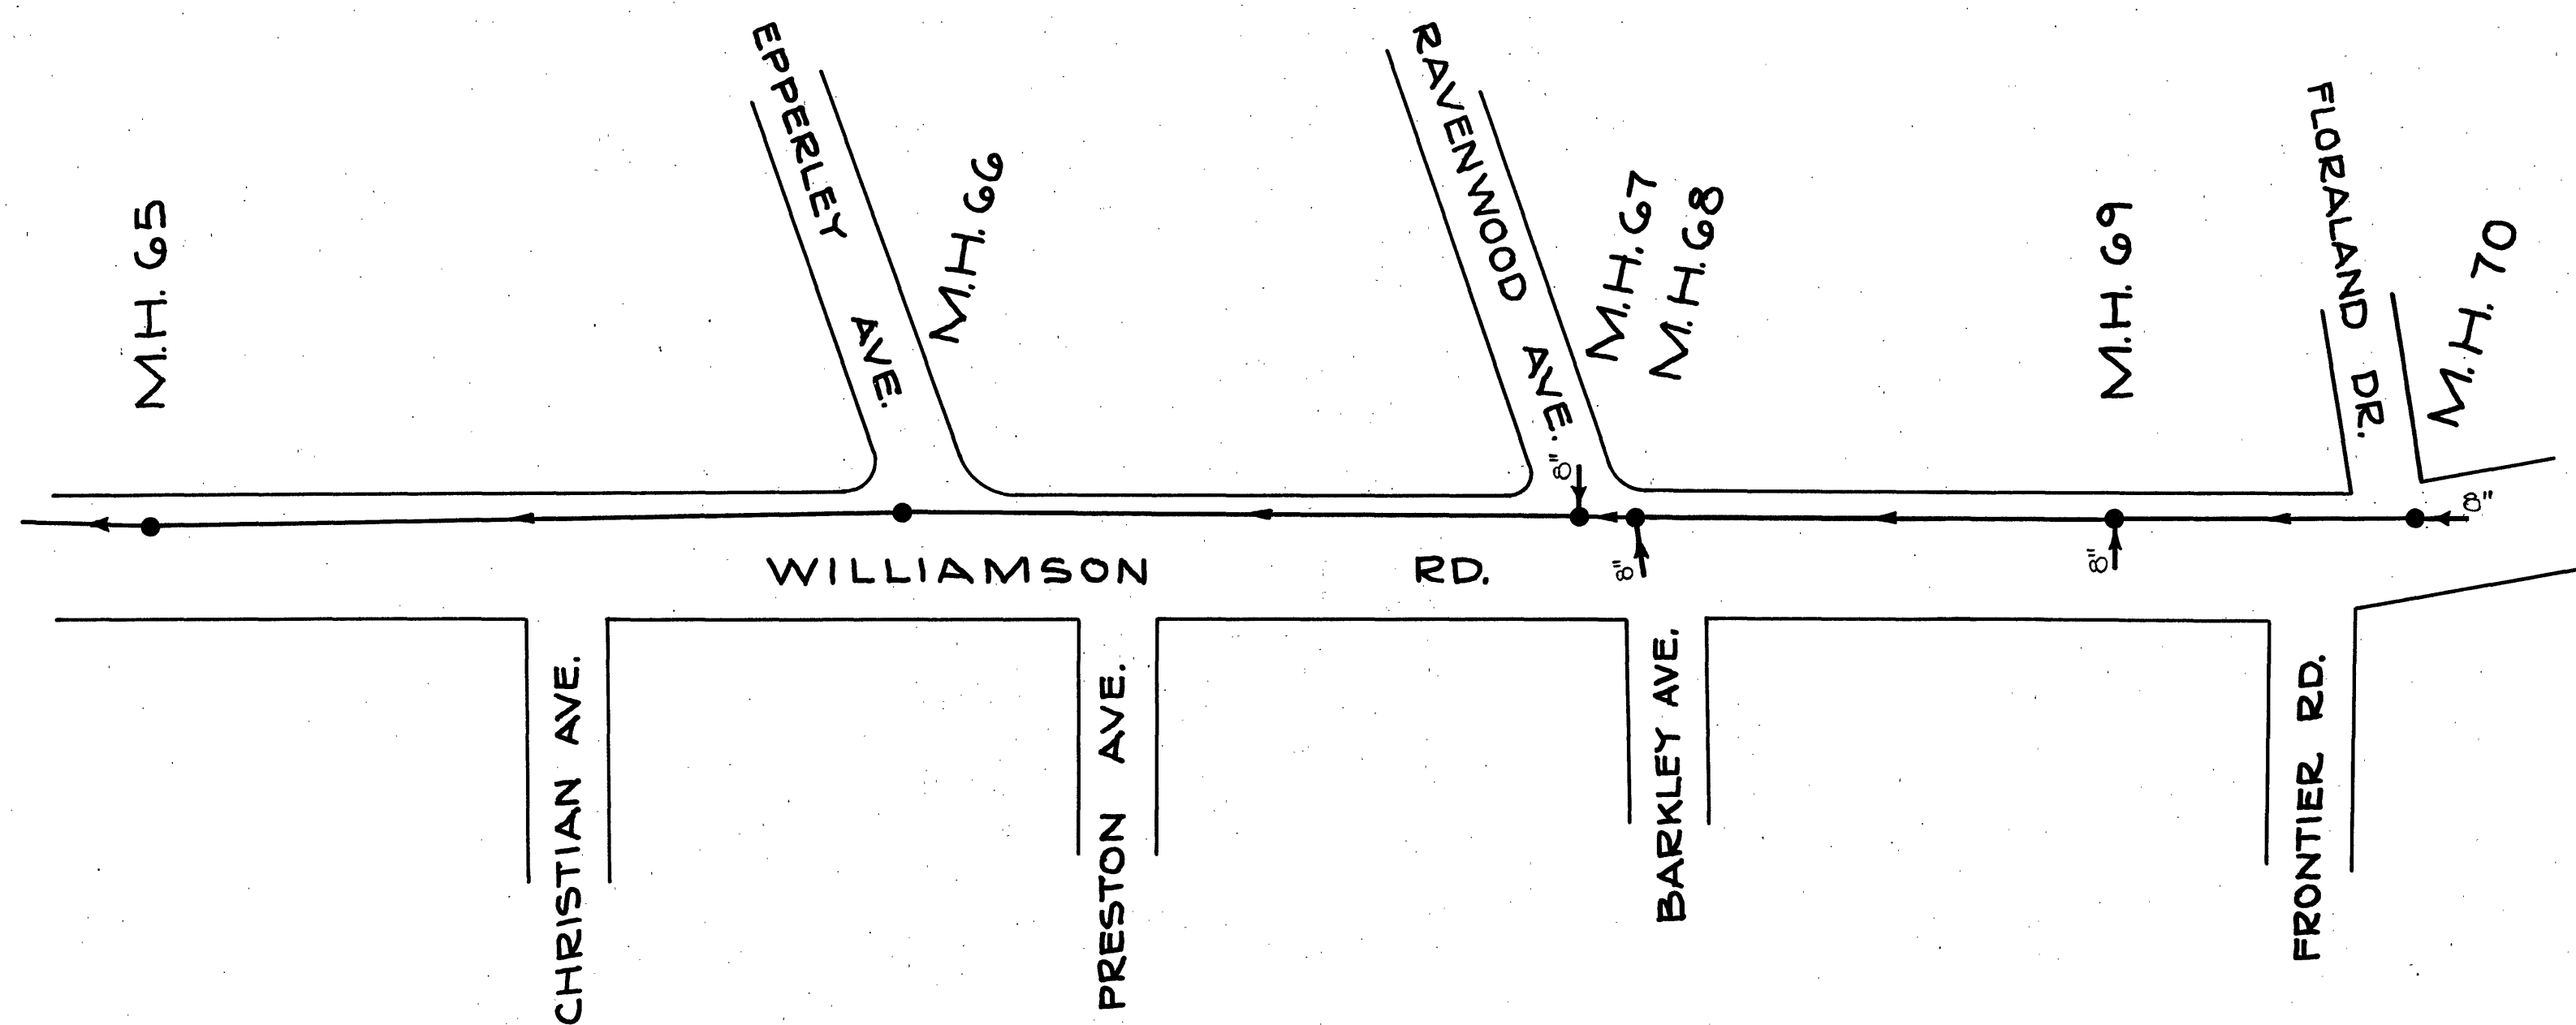

SCALE: 1"=100'

SEE CITY OF ROANOKE SEWER SHEETS 210 & 216

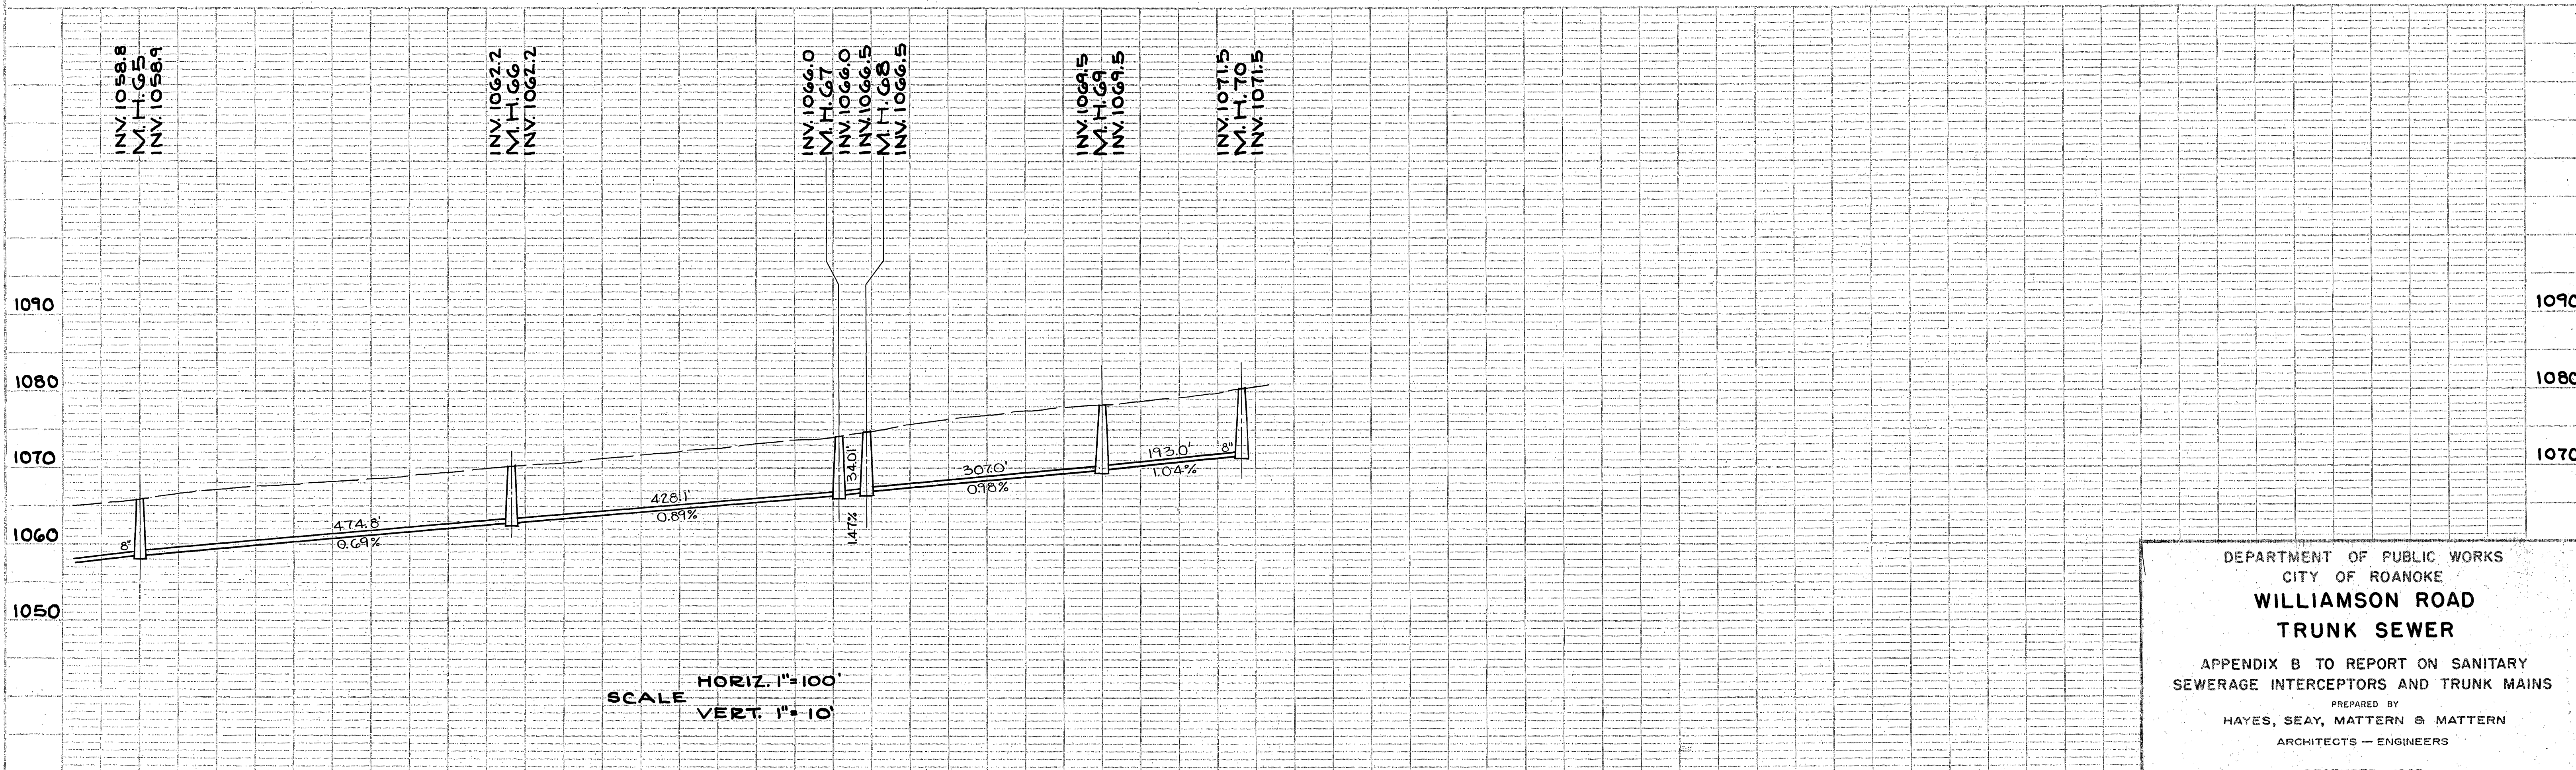

DEPARTMENT OF PUBLIC WORKS
CITY OF ROANOKE
**WILLIAMSON ROAD
TRUNK SEWER**
APPENDIX B TO REPORT ON SANITARY
SEWERAGE INTERCEPTORS AND TRUNK MAINS
PREPARED BY
HAYES, SEAY, MATTERN & MATTERN
ARCHITECTS - ENGINEERS
DECEMBER, 1965