

CIP	CULVERT INLET PROTECTION MEETING VA ESCH STD. & SPEC. 3.08
CD	CHECK DAMS MEETING VA ESCH STD. & SPEC. 3.20
PS	PERMANENT SEEDING MEETING VA ESCH STD. & SPEC. 3.32, TECHNICAL BULLETIN #4
MU	MULCHING MEETING VA ESCH STD. & SPEC. 3.35

-



www.parkerdg.com

These documents are the property of Parker Design Group (PDG) and may not be reproduced or used without the express permission of PDG. Any reuse of these documents without authorization of PDG will be at the sole risk of the individual or entity utilizing said documents.

WINDMERE - COMPASS COVE - BERNARD
WATER MAIN EXTENSION & PRV SITES


PREPARED FOR WESTERN VIRGINIA WATER AUTHORITY
BRANKI IN COUNTY, VIRGINIA

[illegible]

21-02

58+00

8 OF 14

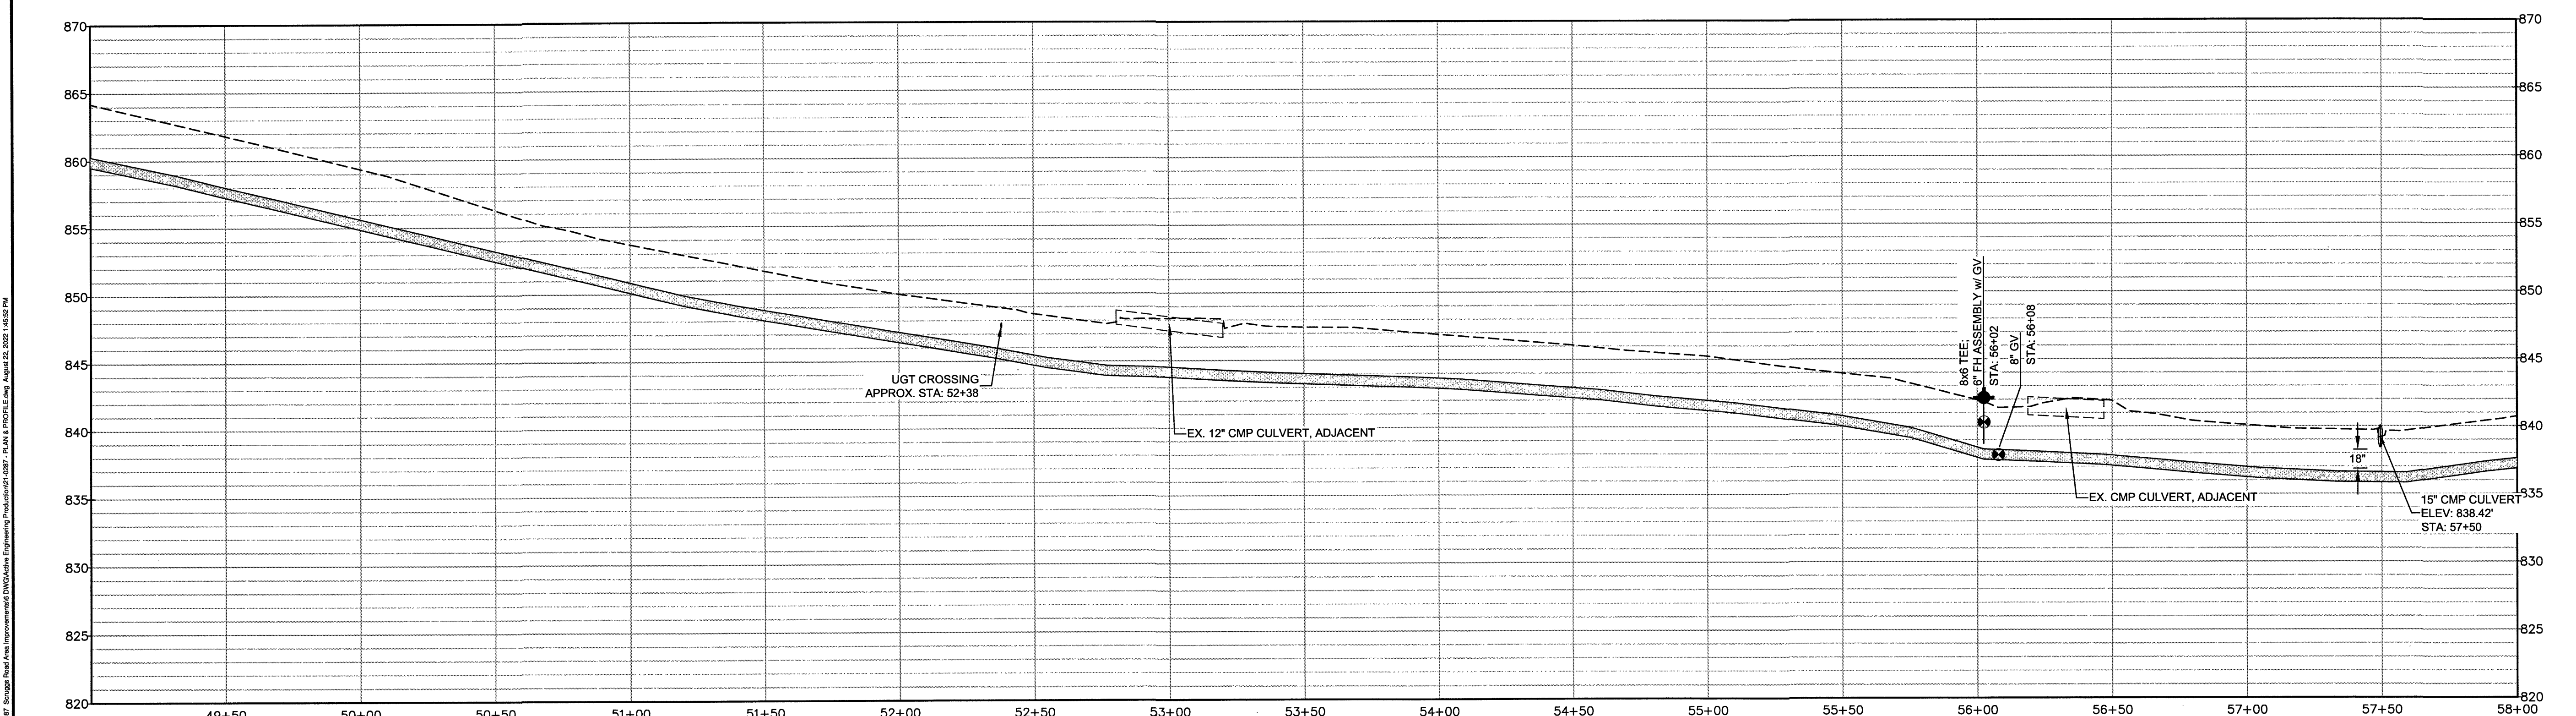

CONSTRUCTION DRAWINGS