


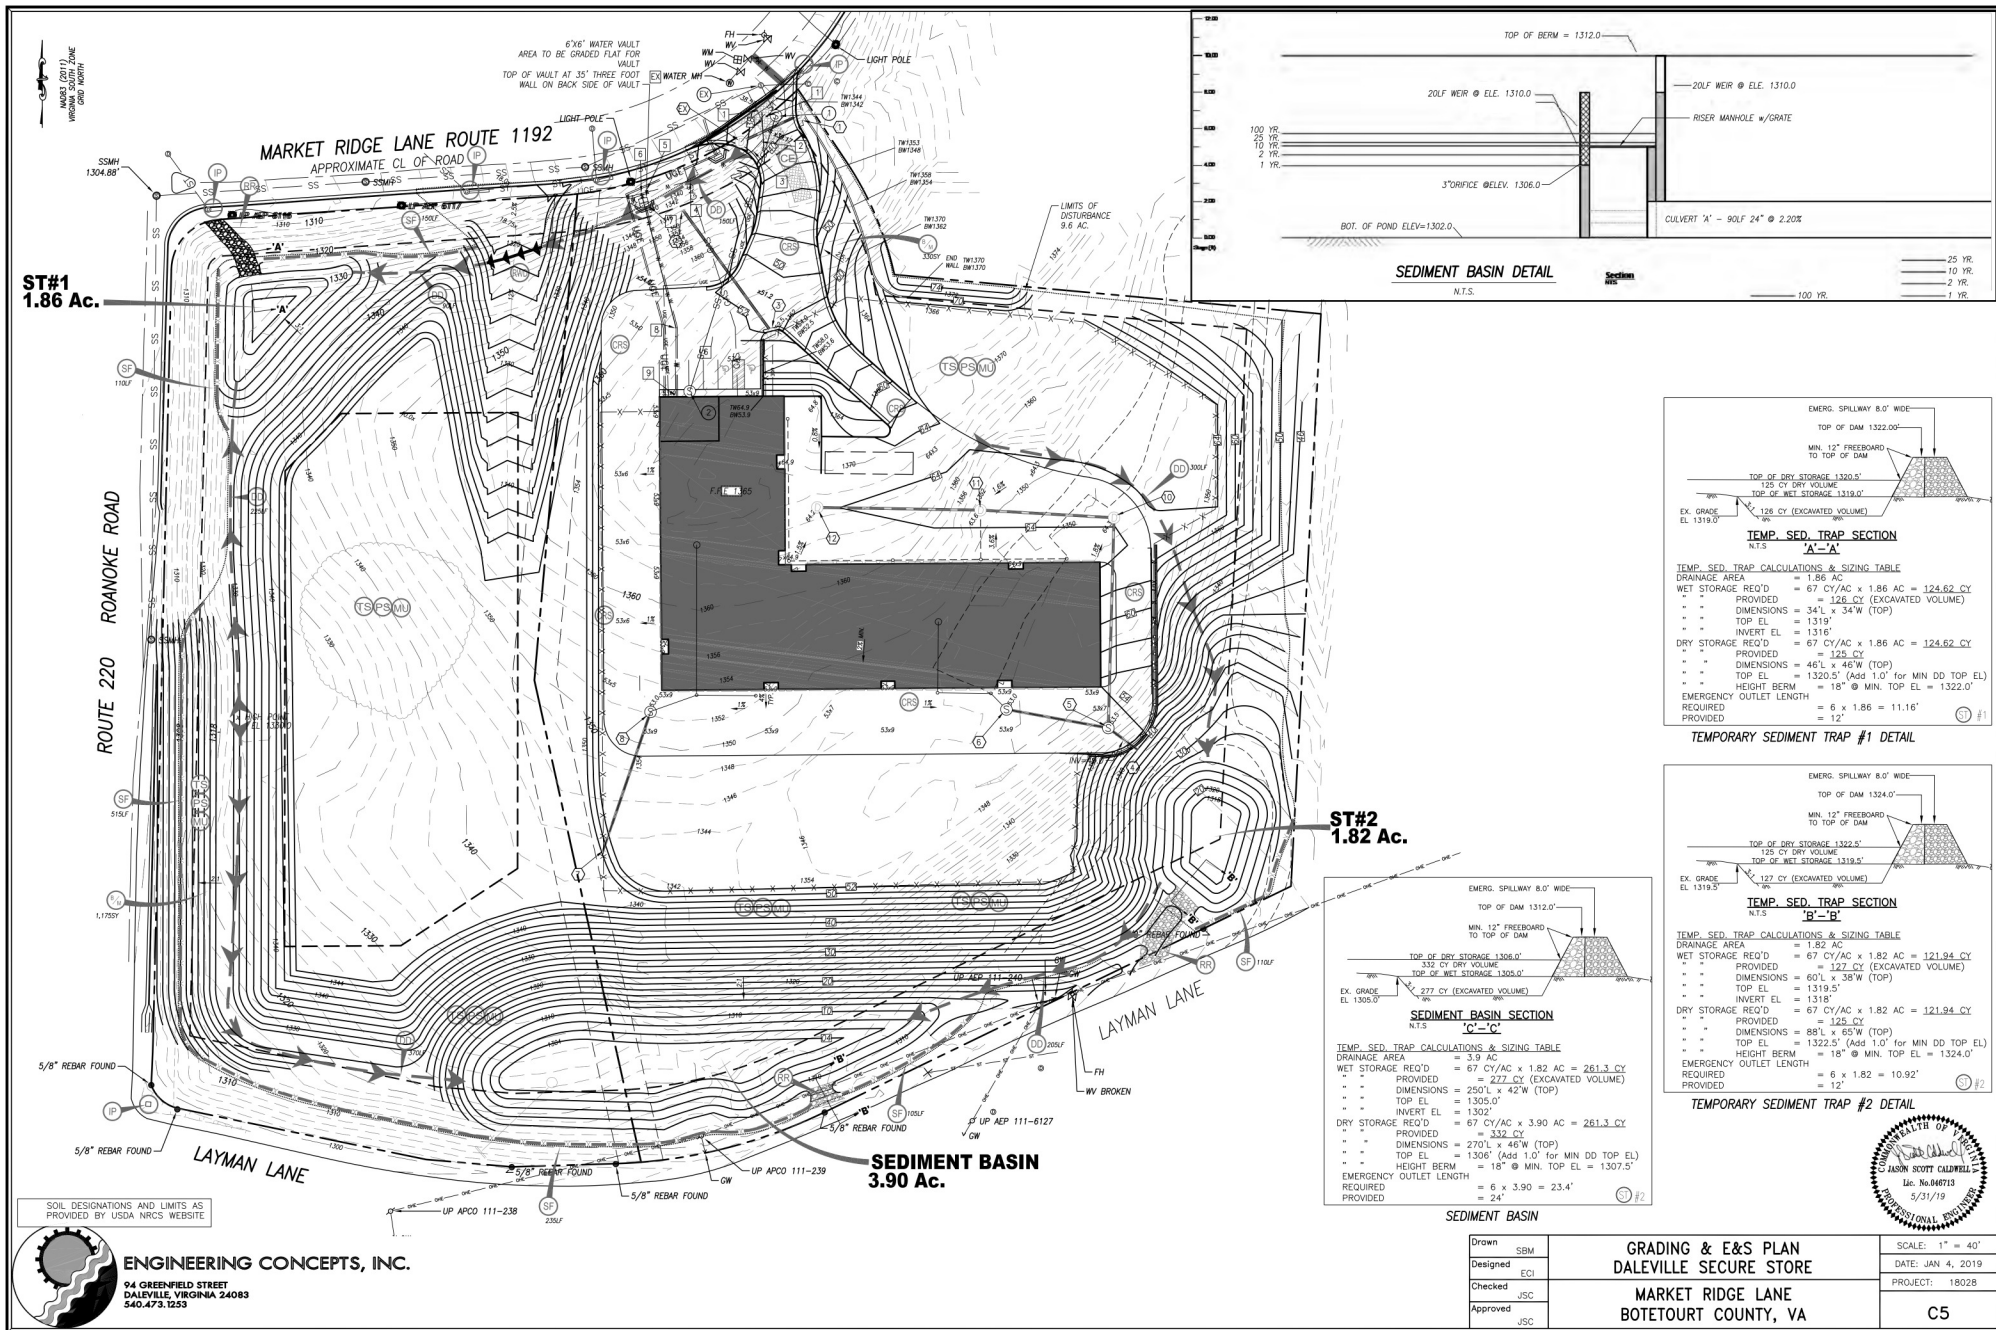

SOIL DESIGNATIONS AND LIMITS AS PROVIDED BY USDA NRCS WEBSITE

ENGINEERING CONCEPTS, INC.
94 GREENFIELD STREET
DALEVILLE, VIRGINIA 24083
540.473.1253

Drawn SEM
Designed ECI
Checked JSC
Approved JSC

GRADING & E&S PLAN
DALEVILLE SECURE STORE
MARKET RIDGE LANE
BOTETOURT COUNTY, VA



SCALE: 1" = 40'
DATE: JAN 4, 2019
PROJECT: 18028
C5