
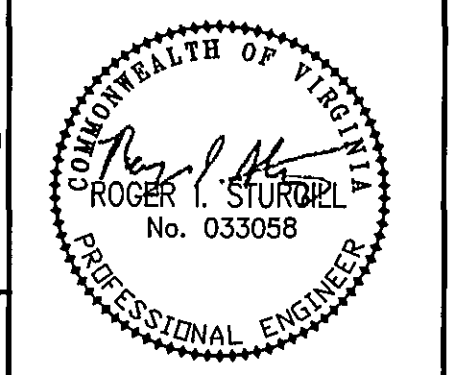
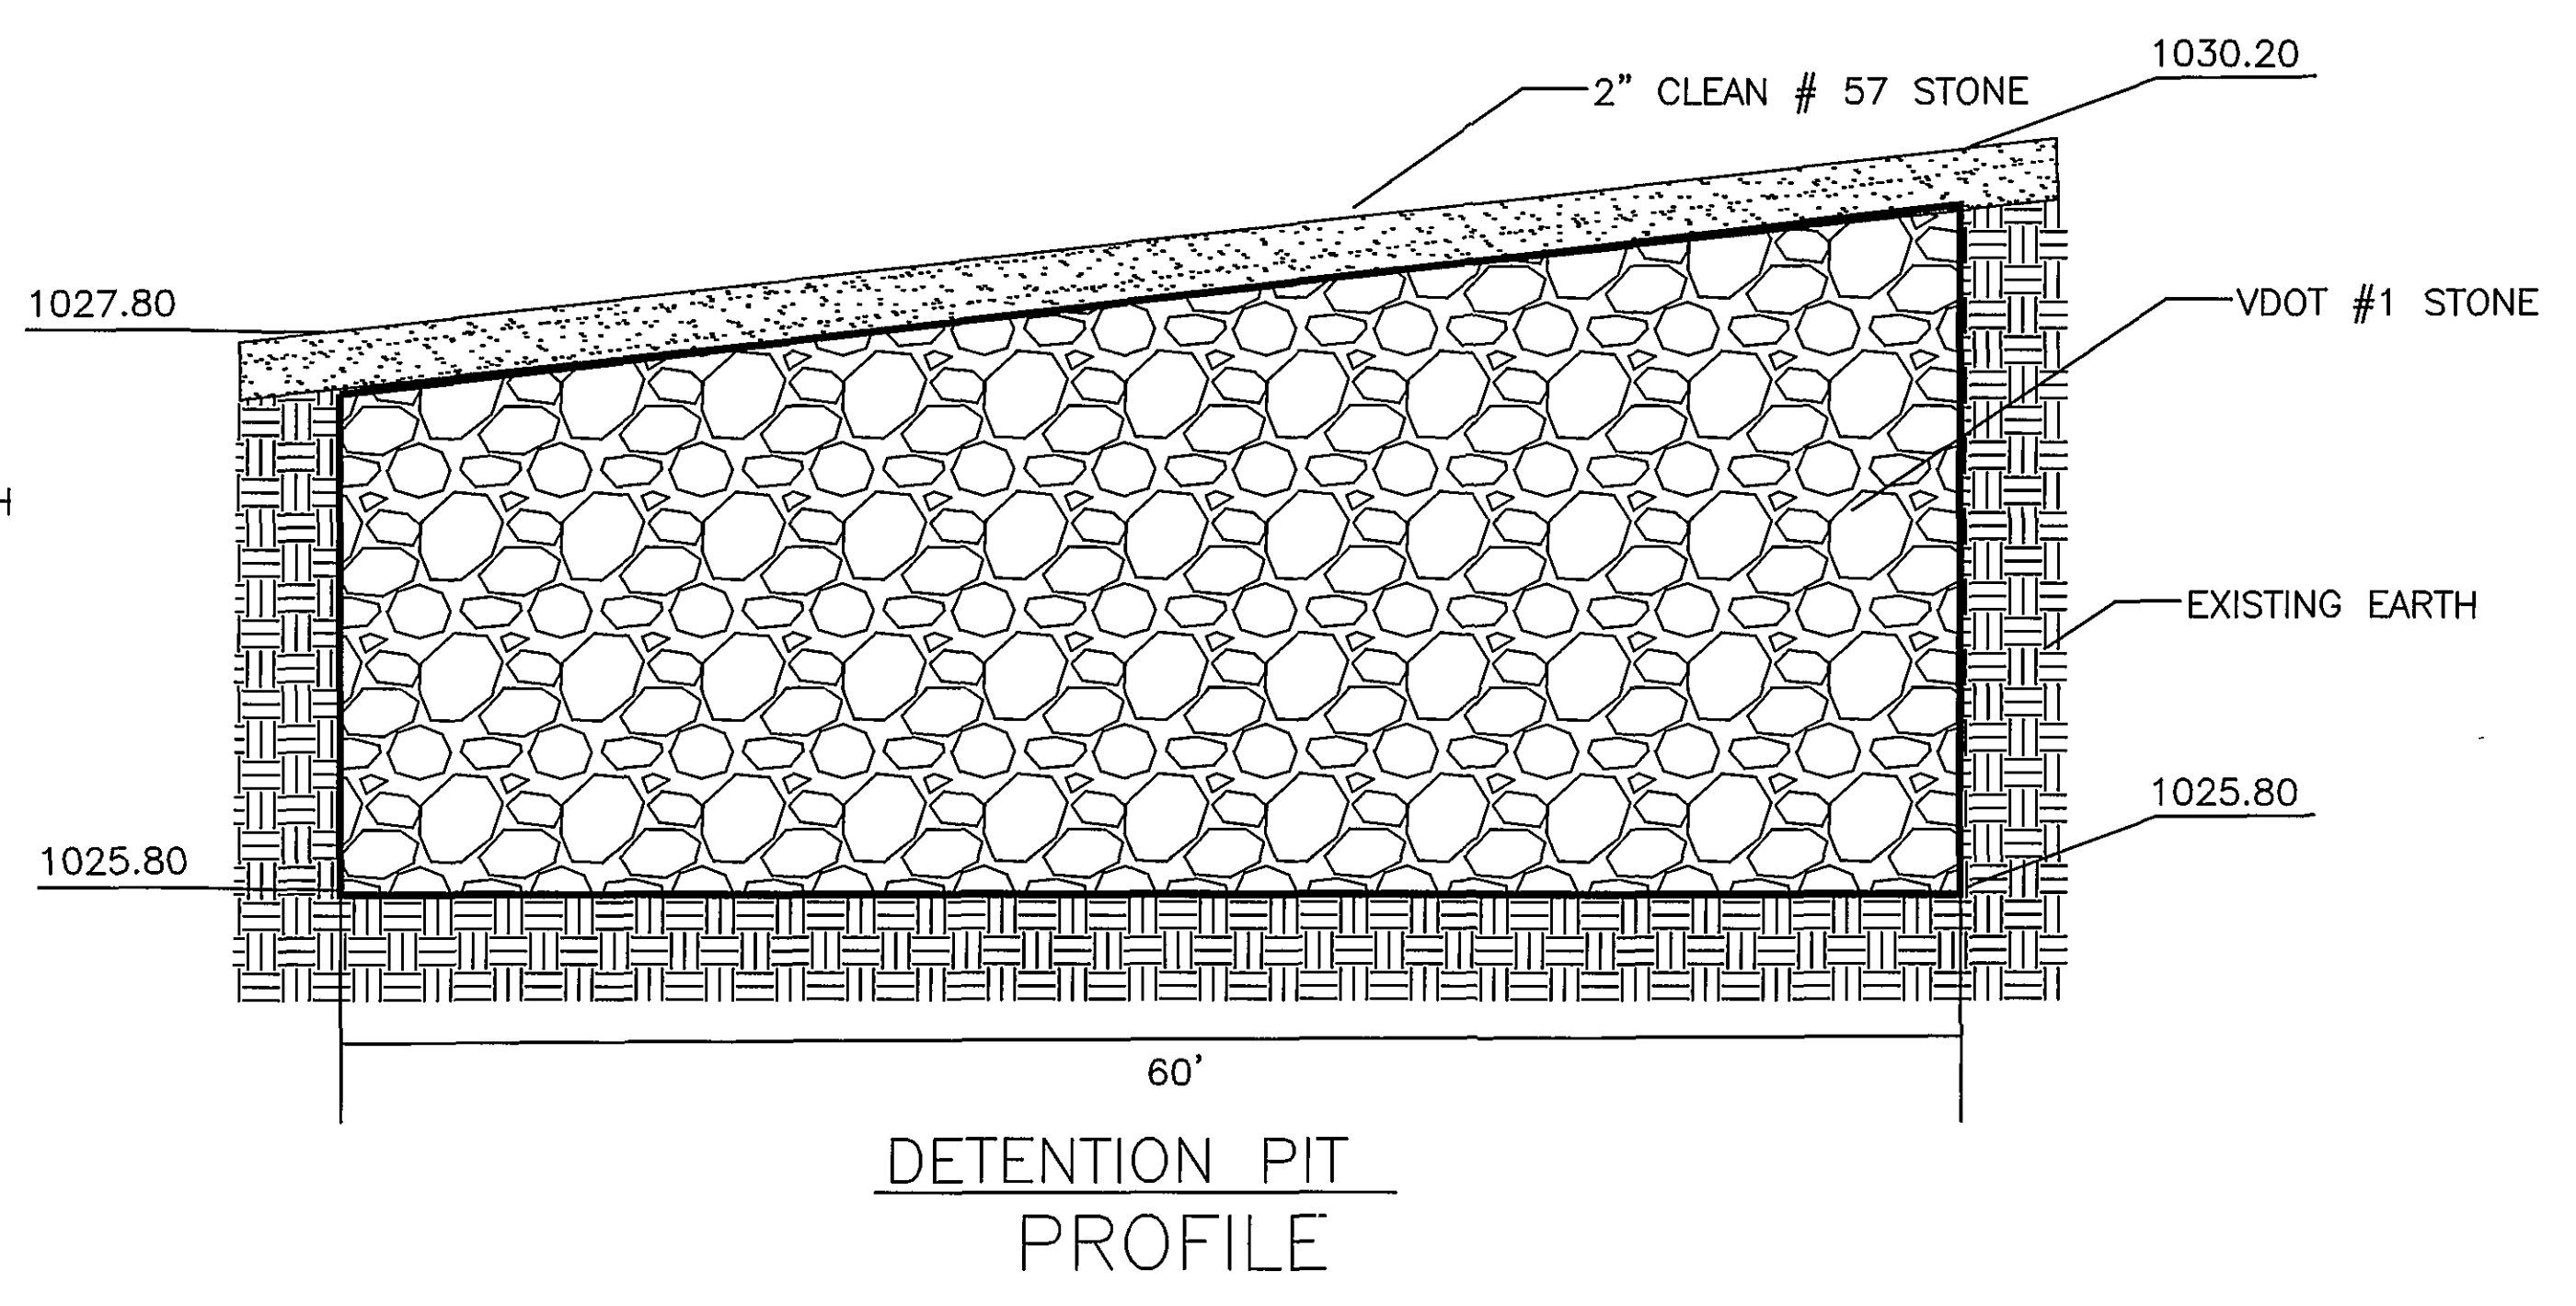
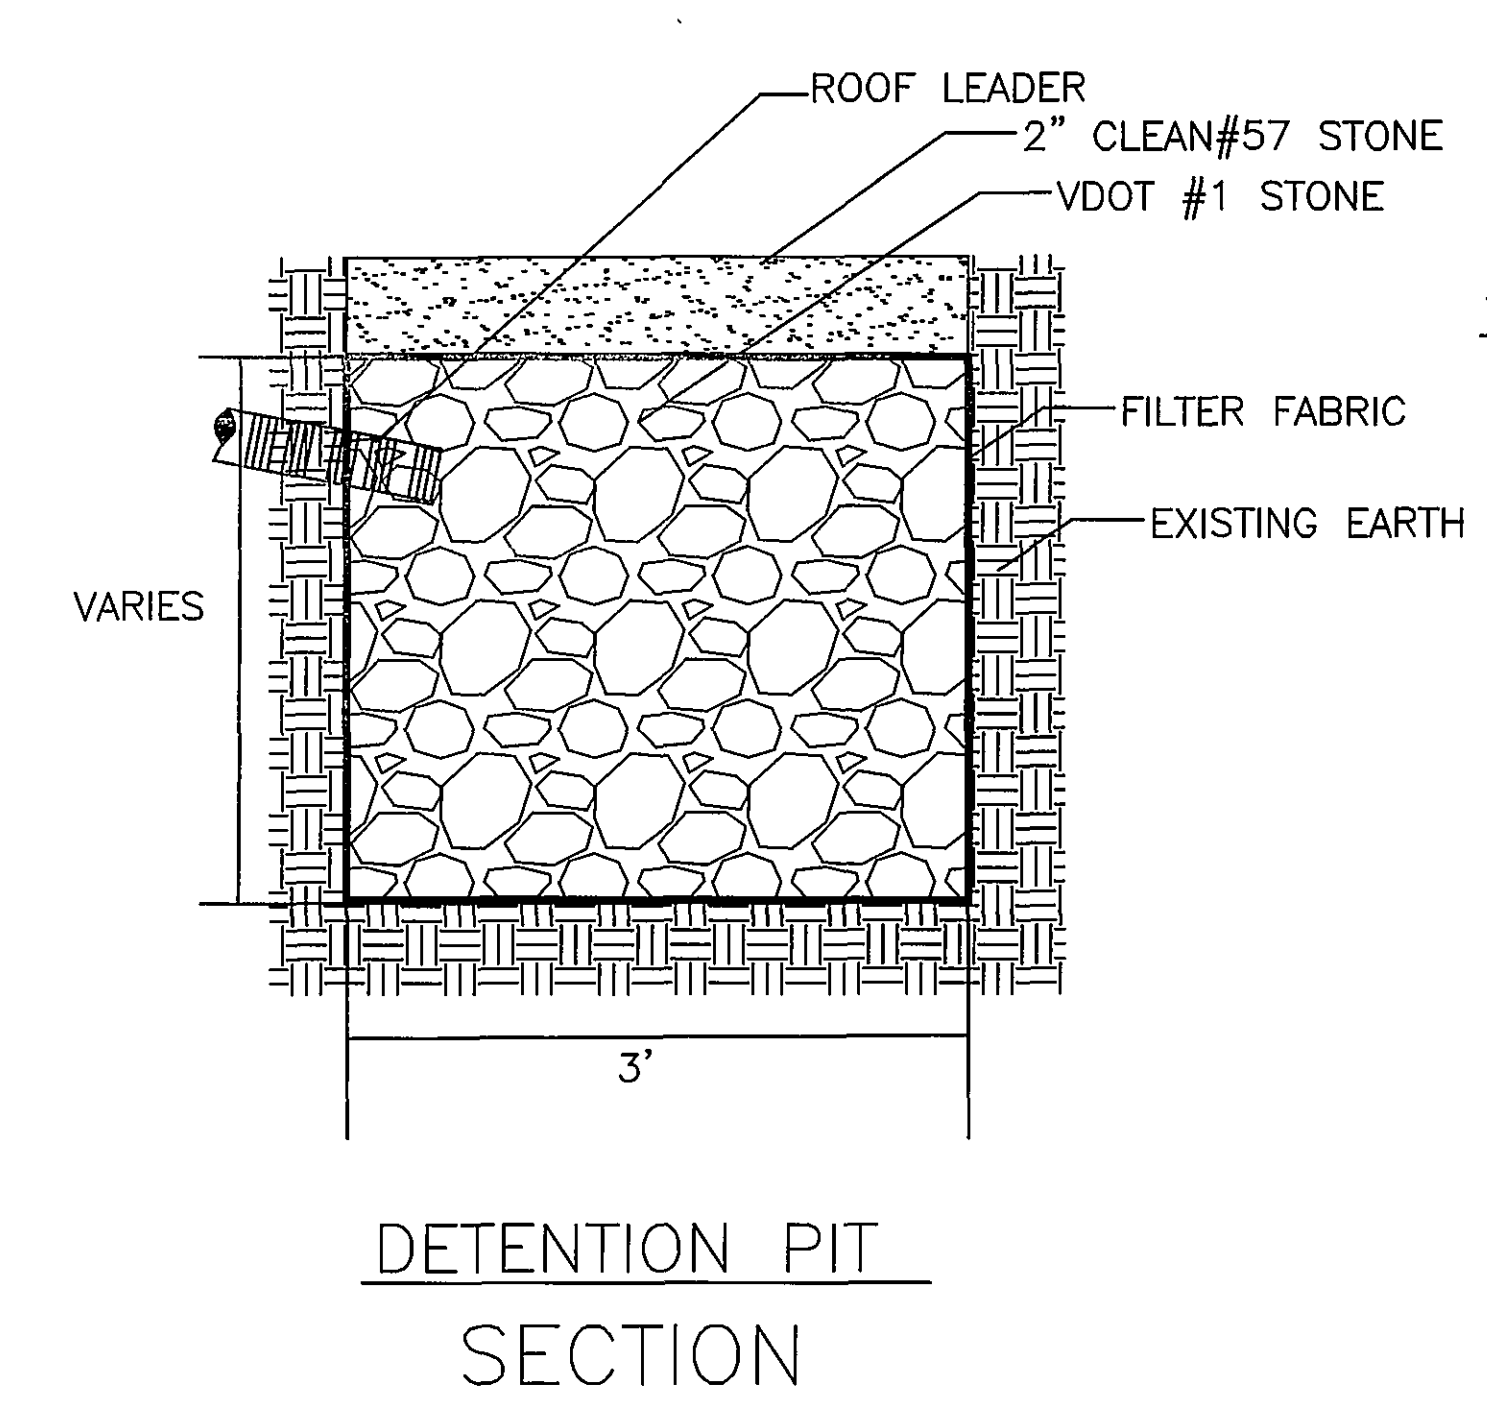
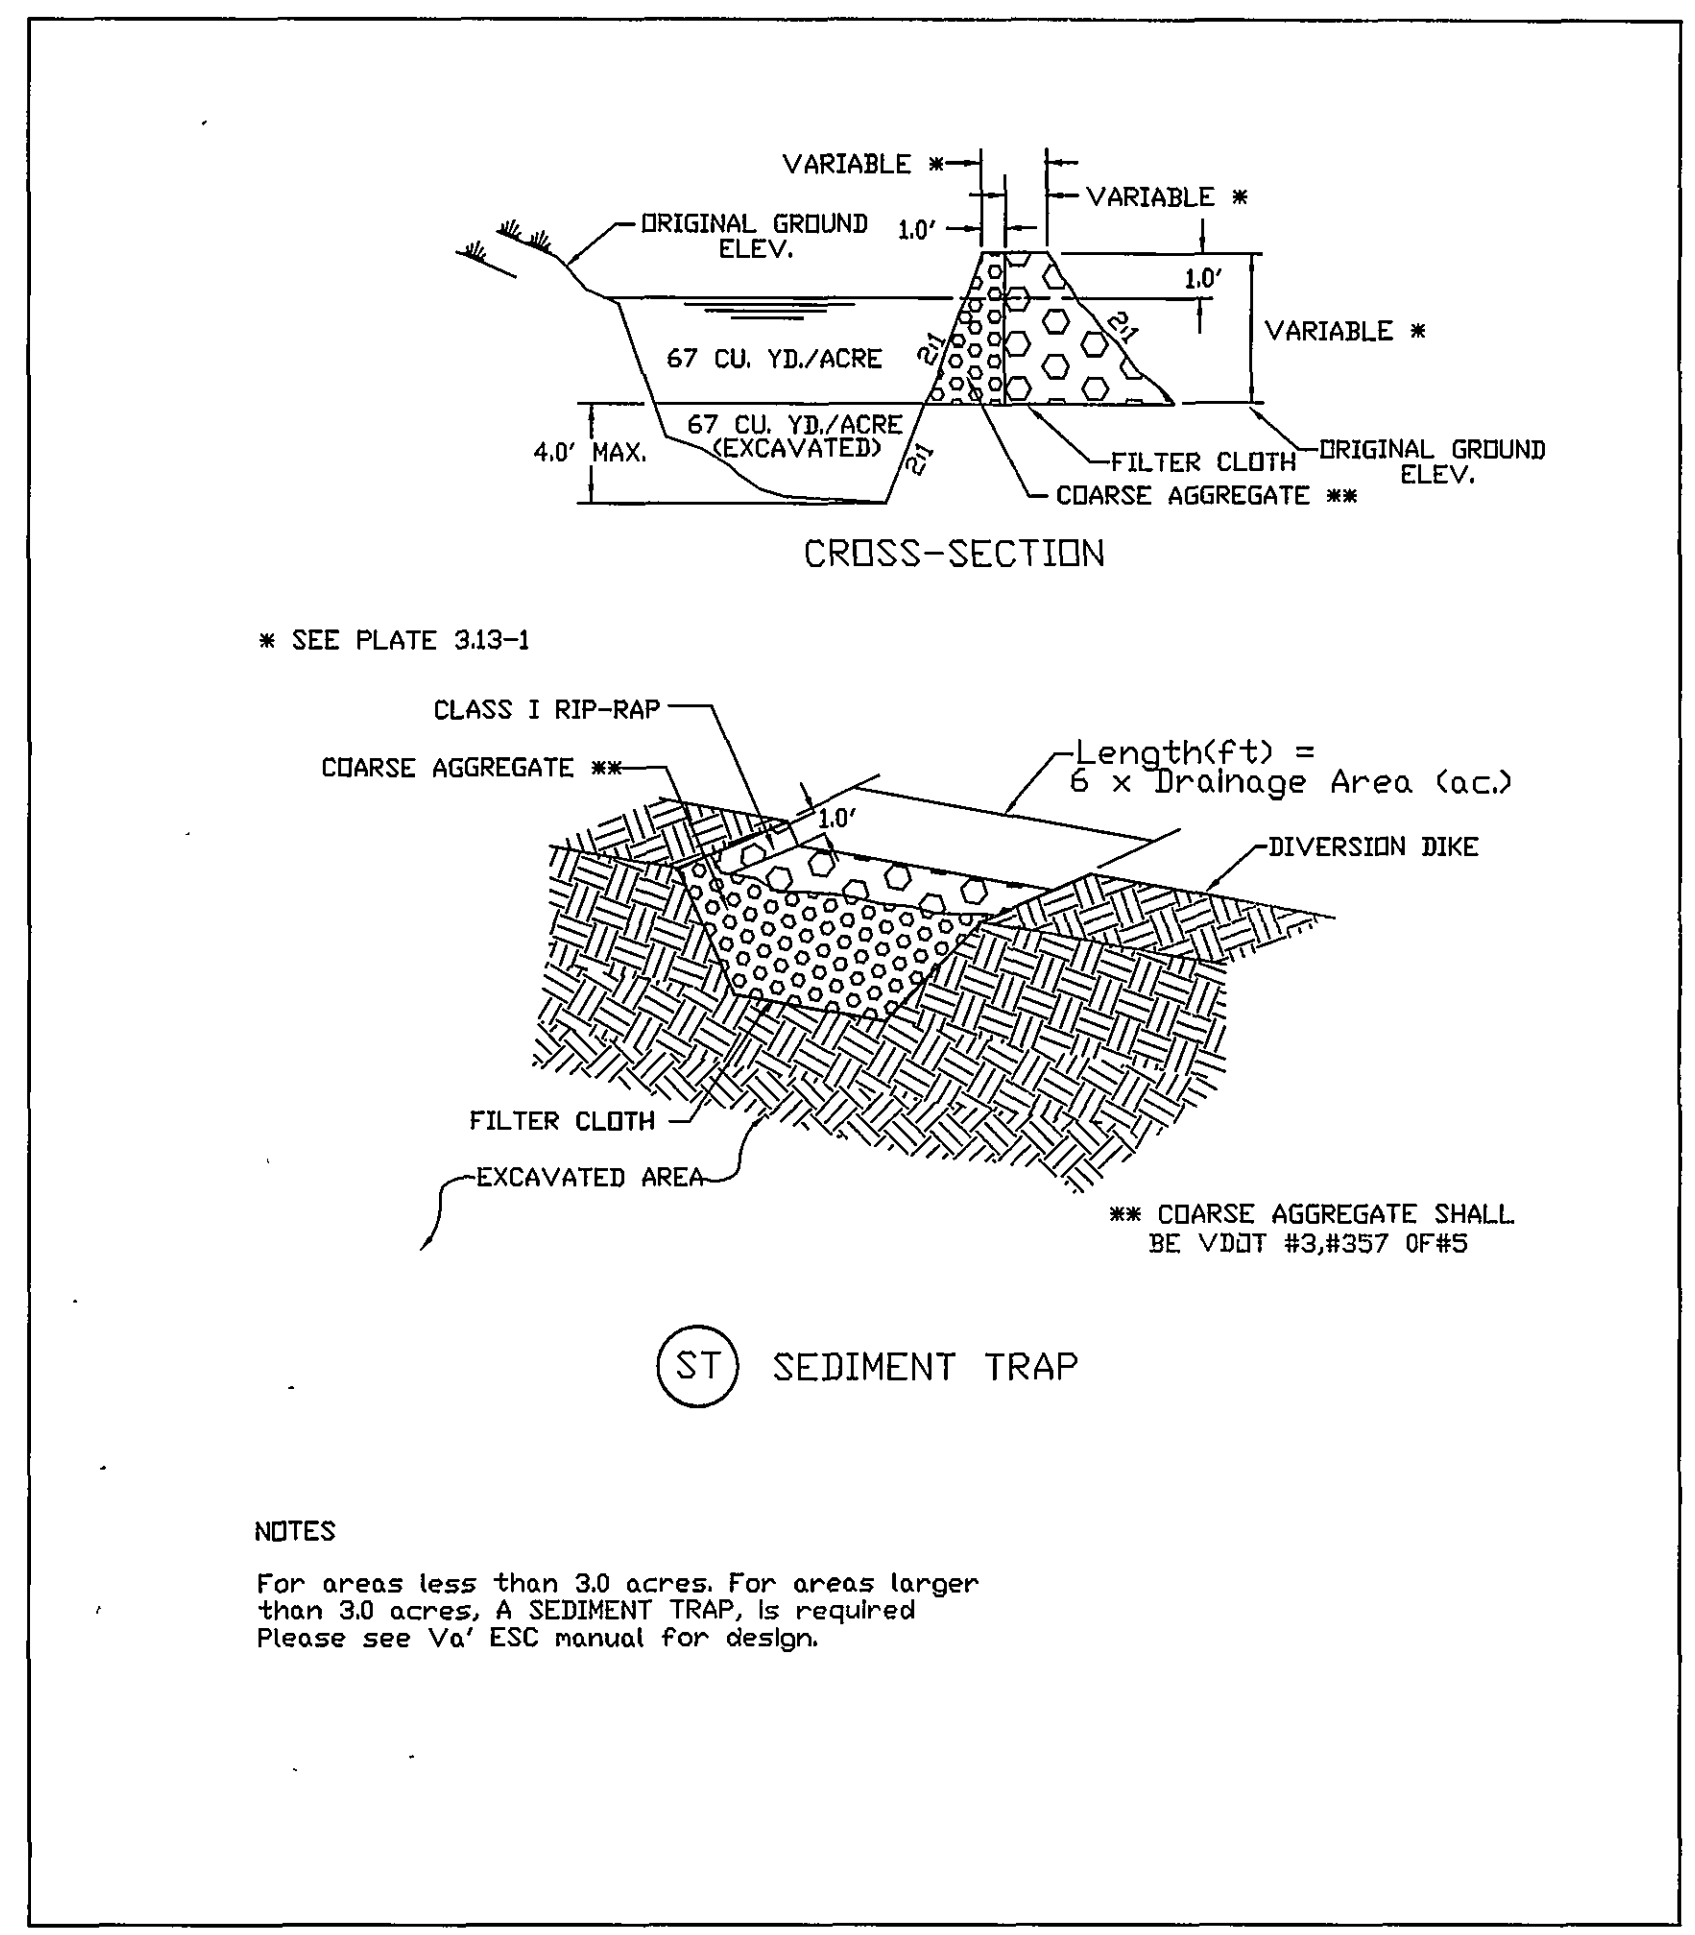
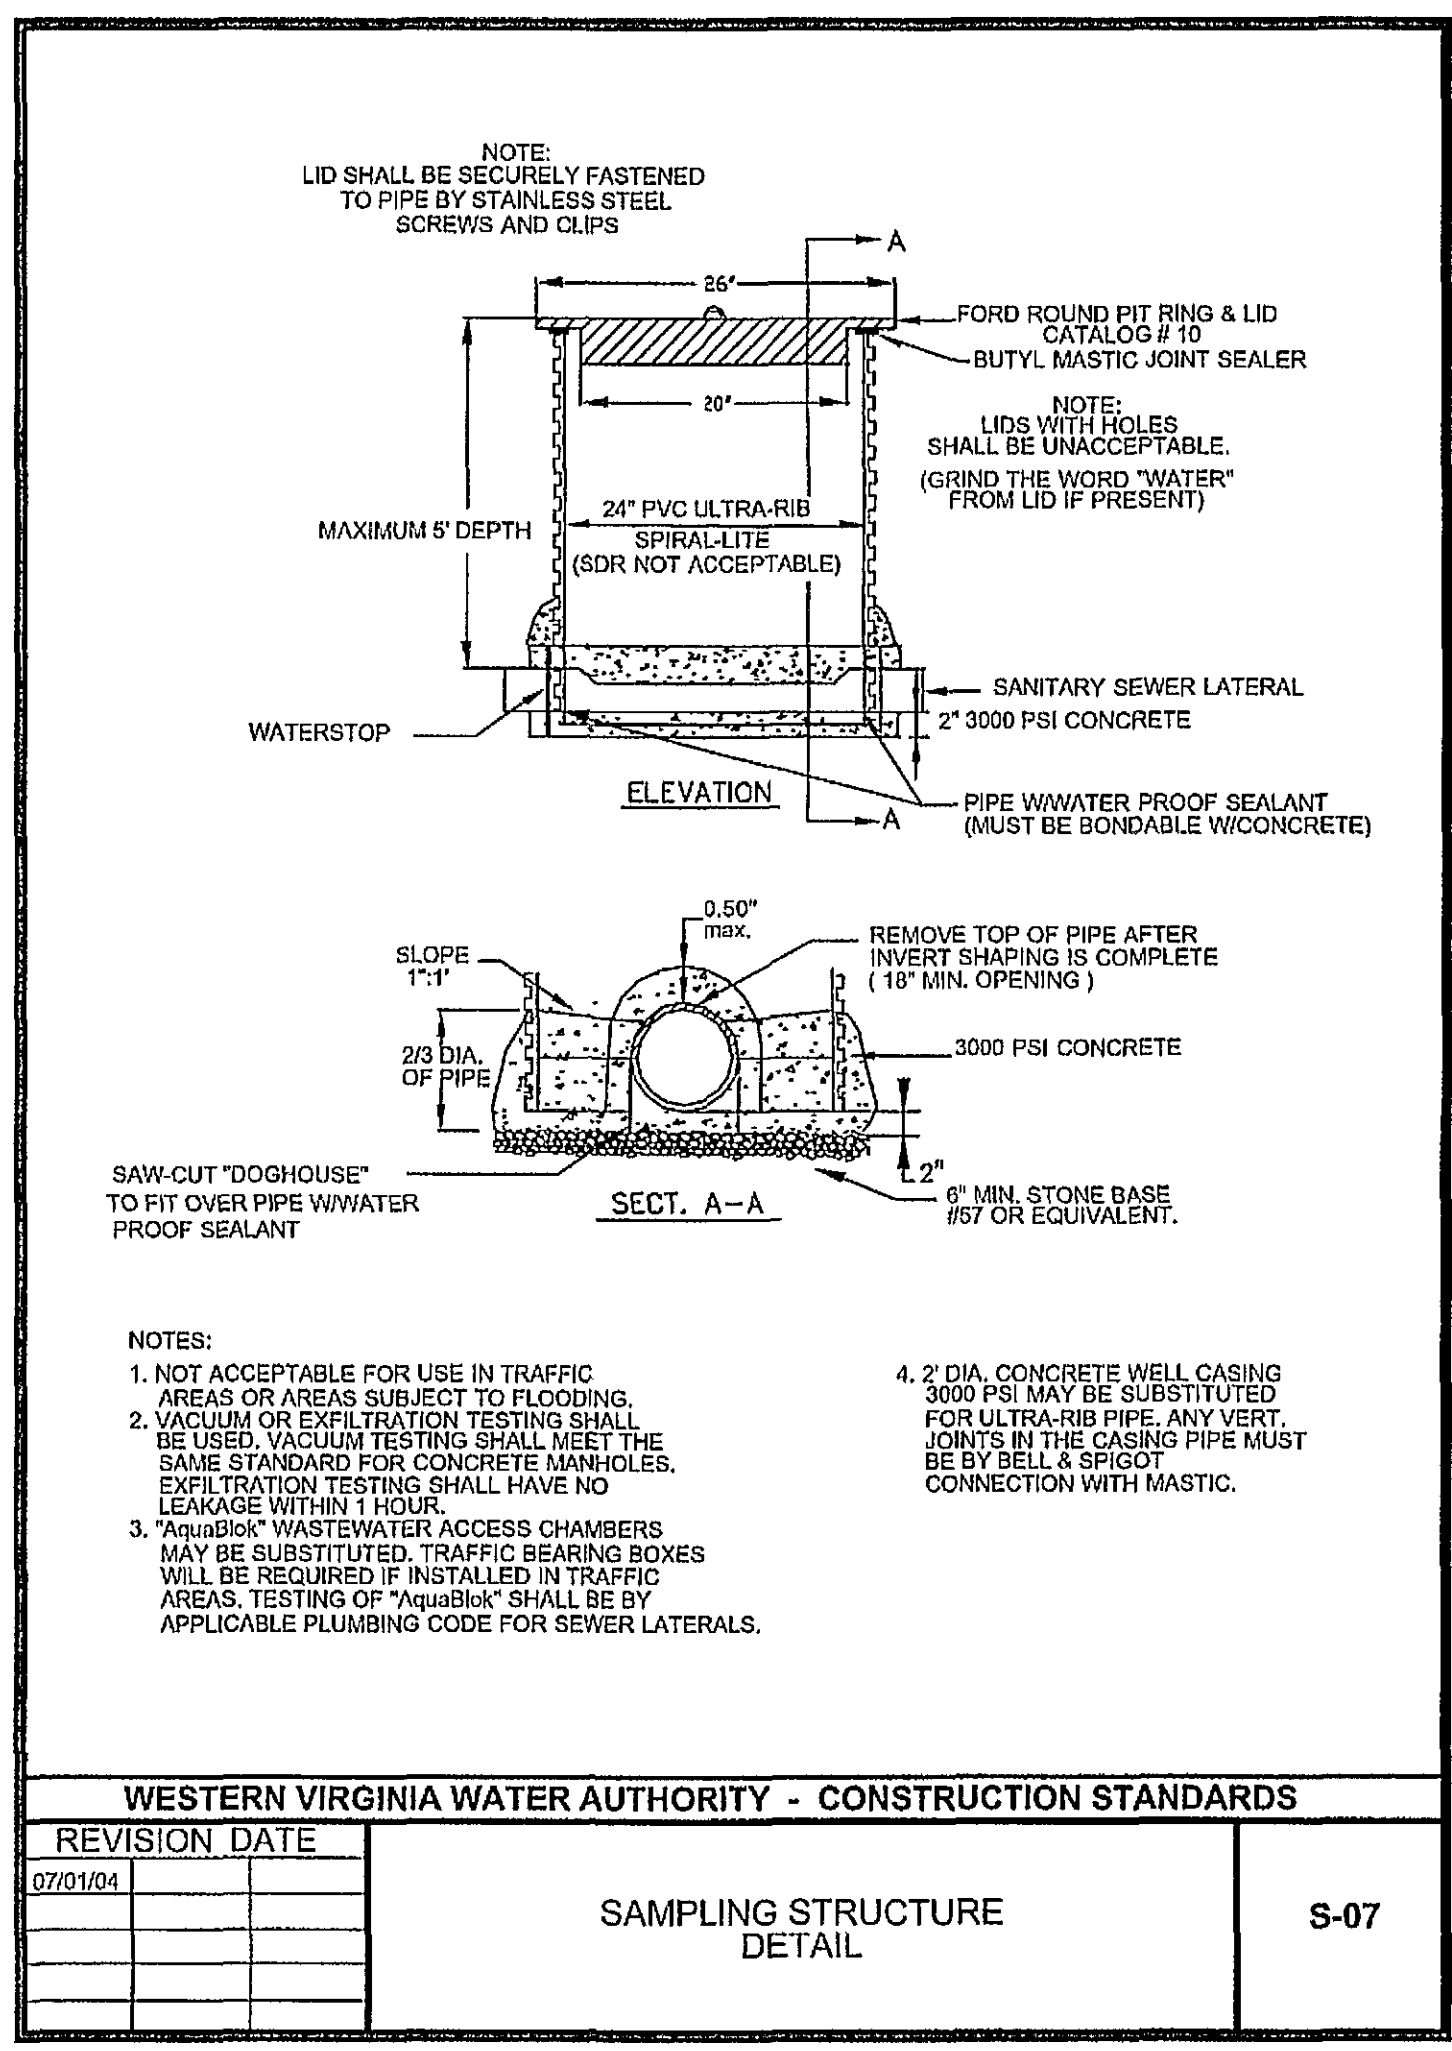
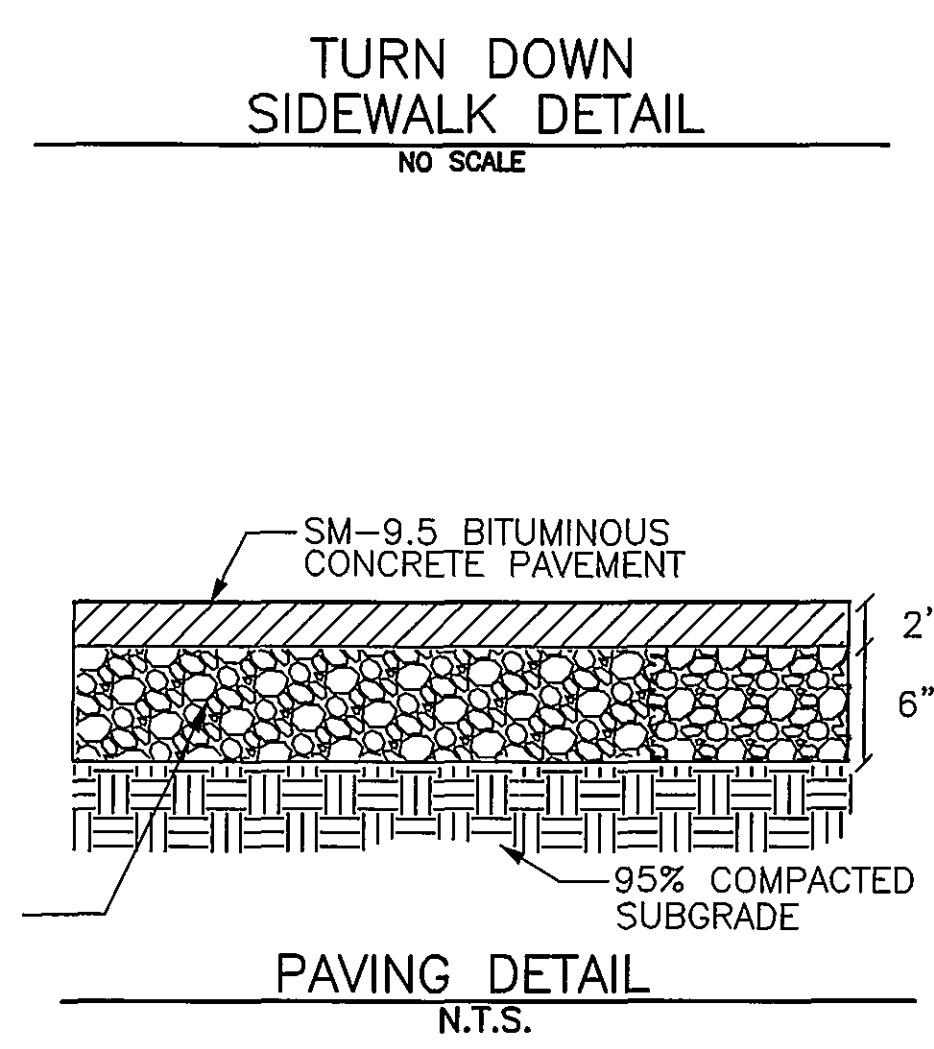
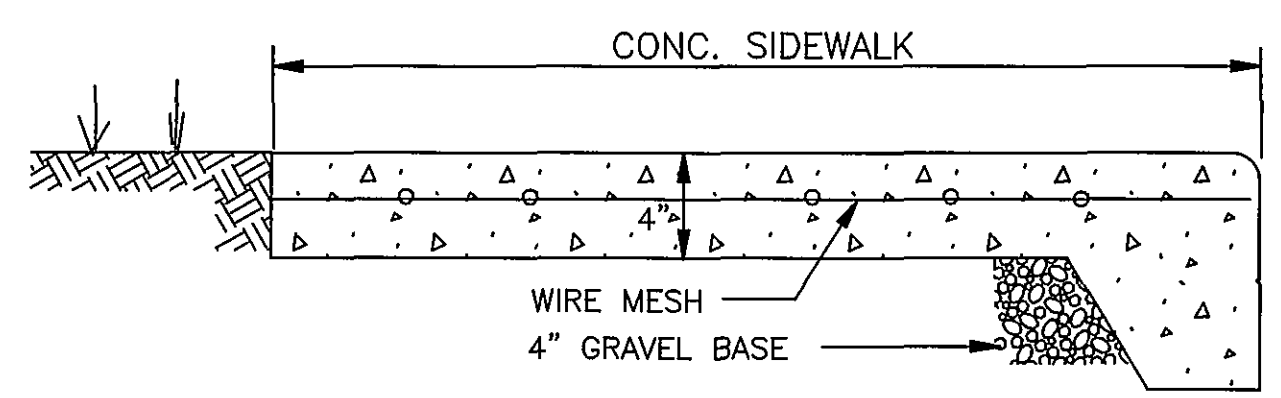
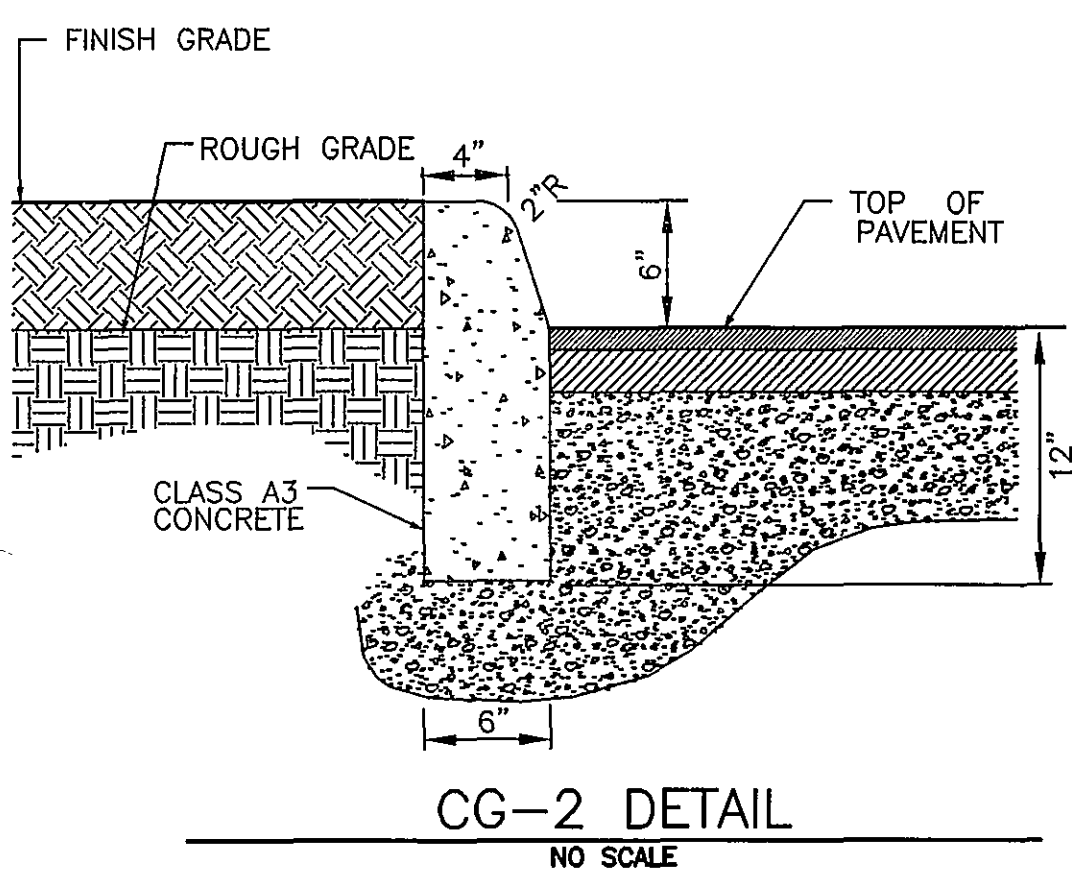
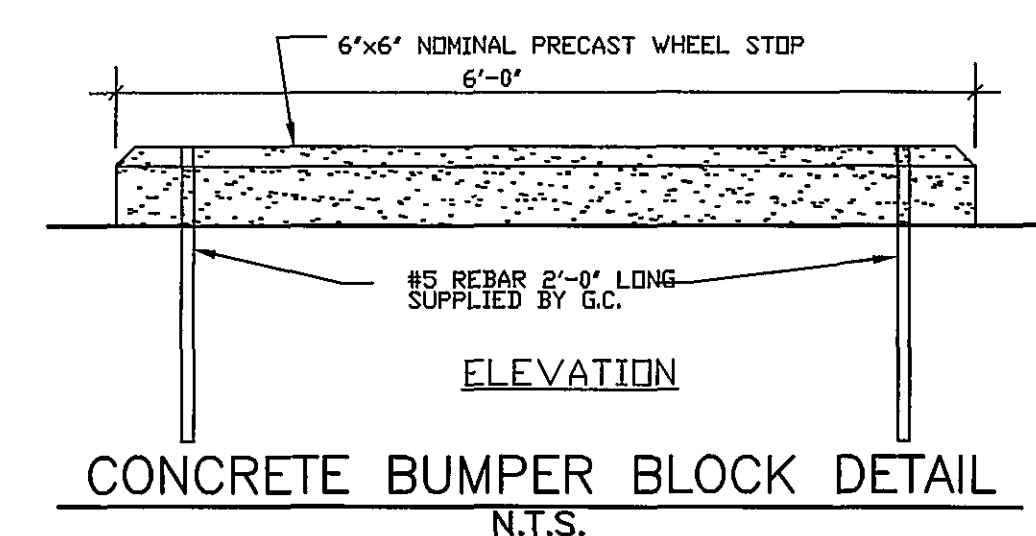


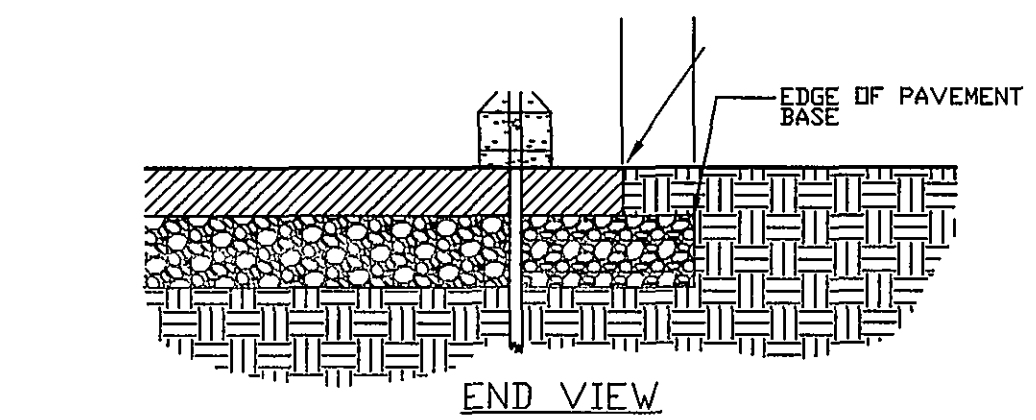

BALZER
AND ASSOCIATES, INC.
REFLECTING TOMORROW
www.balzer.cc
PLANNERS • ARCHITECTS
ENGINEERS • SURVEYORS

1208 Corporate Circle
Roanoke, Virginia 24018
Phone: 540/772-9550
FAX: 540/772-8050

601 Branchway Road
Richmond, Virginia 23236
Phone: 804/794-0571
FAX: 804/794-2036

880 Technology Park Drive
Suite 205
Glen Allen, Virginia 23060
Phone: 804/553-0132
FAX: 804/553-0133

102 Hubbard Street
Blackburg, Virginia 24050
Phone: 540/861-0681
FAX: 540/861-0682

1557 Commerce Road
Suite 201
Verona, Virginia 24482
Phone: 540/246-3220
FAX: 540/246-3221

SELIGMAN OFFICE BUILDING
DETAILS
CITY OF ROANOKE, VIRGINIA

DRAWN BY: JRQ
DESIGNED BY: JRQ
CHECKED BY: SMH
DATE: 12-22-04
REVISIONS:
2-1-05
3-8-05

SCALE: AS SHOWN
SHEET NO.
C4
JOB NO.
R0400272.00