
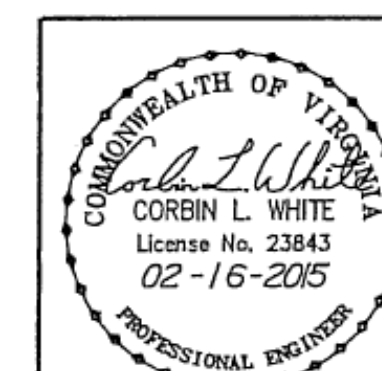
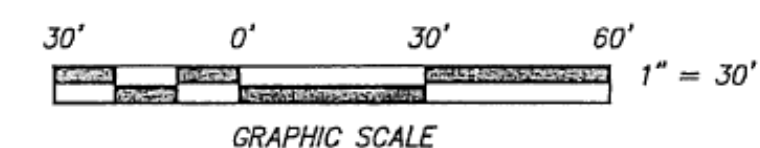


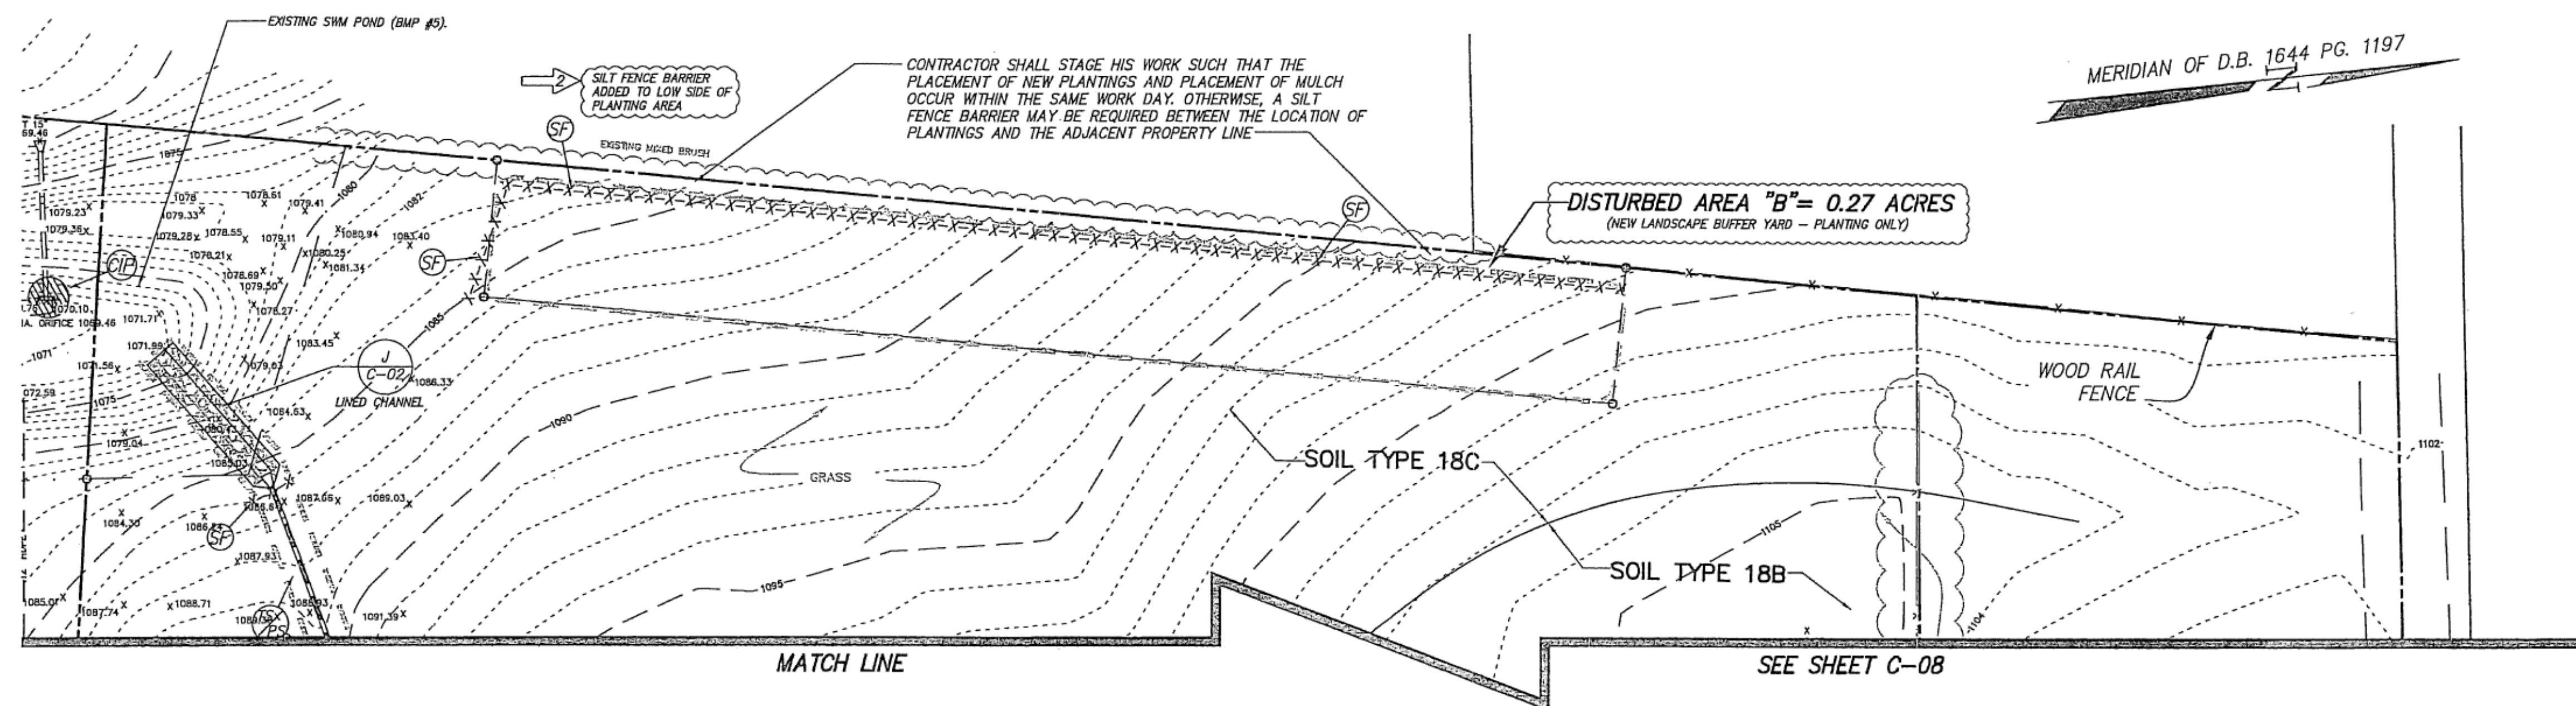

SOIL EROSION AND SEDIMENTATION CONTROL PLAN
FOR
**SEVENTH DAY ADVENTIST REFORM
MOVEMENT GENERAL CONFERENCE**
SHOWING CONSTRUCTION OF A NEW CHAPEL FACILITY AND
ASSOCIATED PARKING
SITUATE 5232 / 5248 HOLLINS ROAD, NE
HOLLINS MAGISTERIAL DISTRICT
COUNTY OF ROANOKE, VIRGINIA

Designed: C.L. White
Drawn: C.L. White
Checked: October 03, 2014
Date: October 03, 2014
Scale: 1" = 30'
Tax Parcel: 39.05-01-09.00
Field Book: CH-B
W.O. No.: 14-0046

CWA
CALDWELL WHITE ASSOCIATES
ENGINEERS / SURVEYORS / PLANNERS
4209 MELROSE AVENUE
P.O. BOX 8260
ROANOKE, VIRGINIA 24017-0260
(540) 368-3400
FAX: (540) 368-8708

REVISED FEBRUARY 16, 2015 PER RKE, CO / VDOT / WYMA REVIEW - CLW
REVISED DECEMBER 11, 2014 PER RKE, CO / VDOT / WYMA REVIEW - CLW

SHEET C-09 OF 16
APPROVED