




WESTERN VIRGINIA REGIONAL - CONSTRUCTION DETAIL
W-5
01/01/14

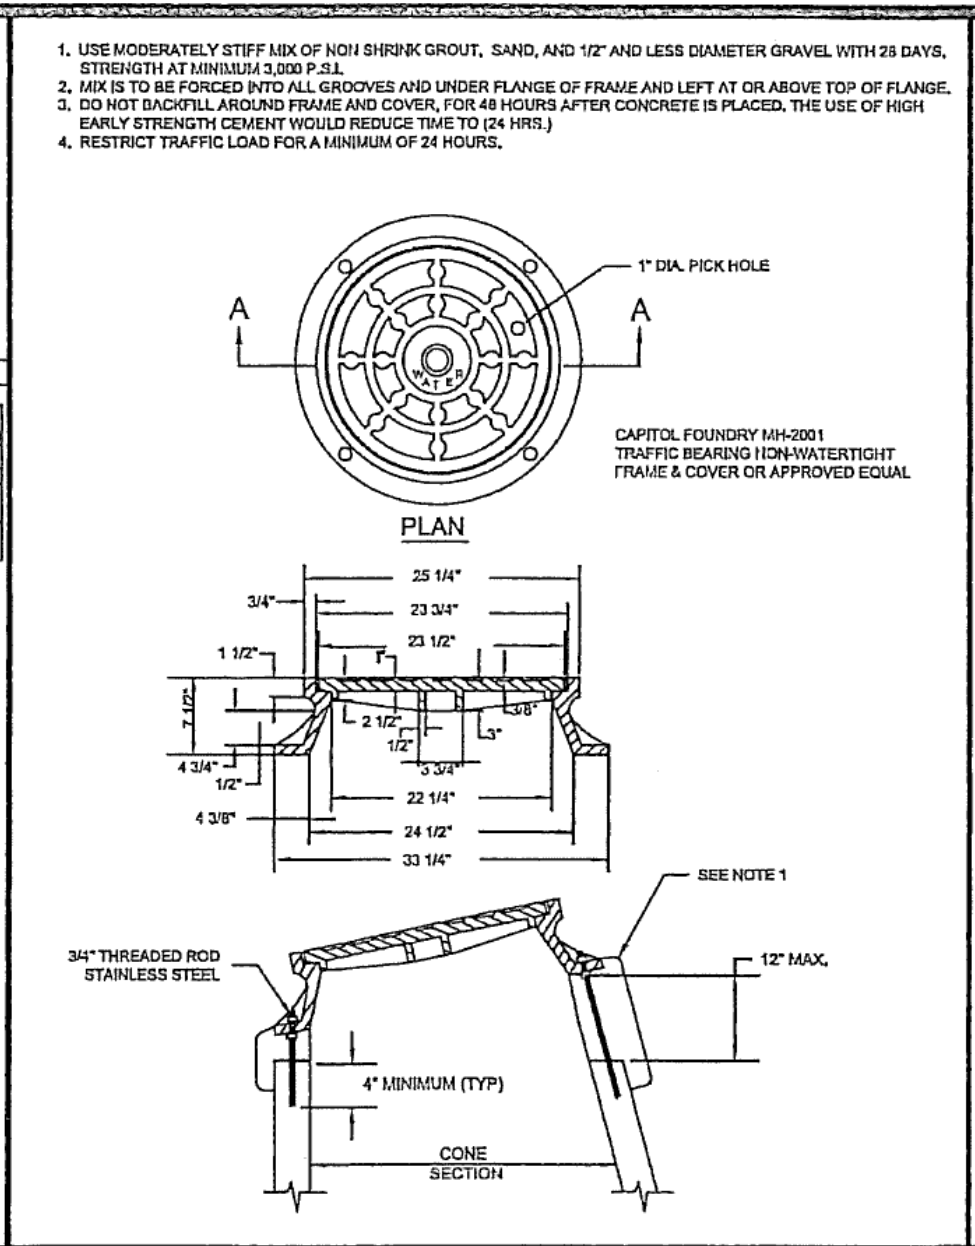


WESTERN VIRGINIA REGIONAL - CONSTRUCTION DETAIL
W-16
01/01/14

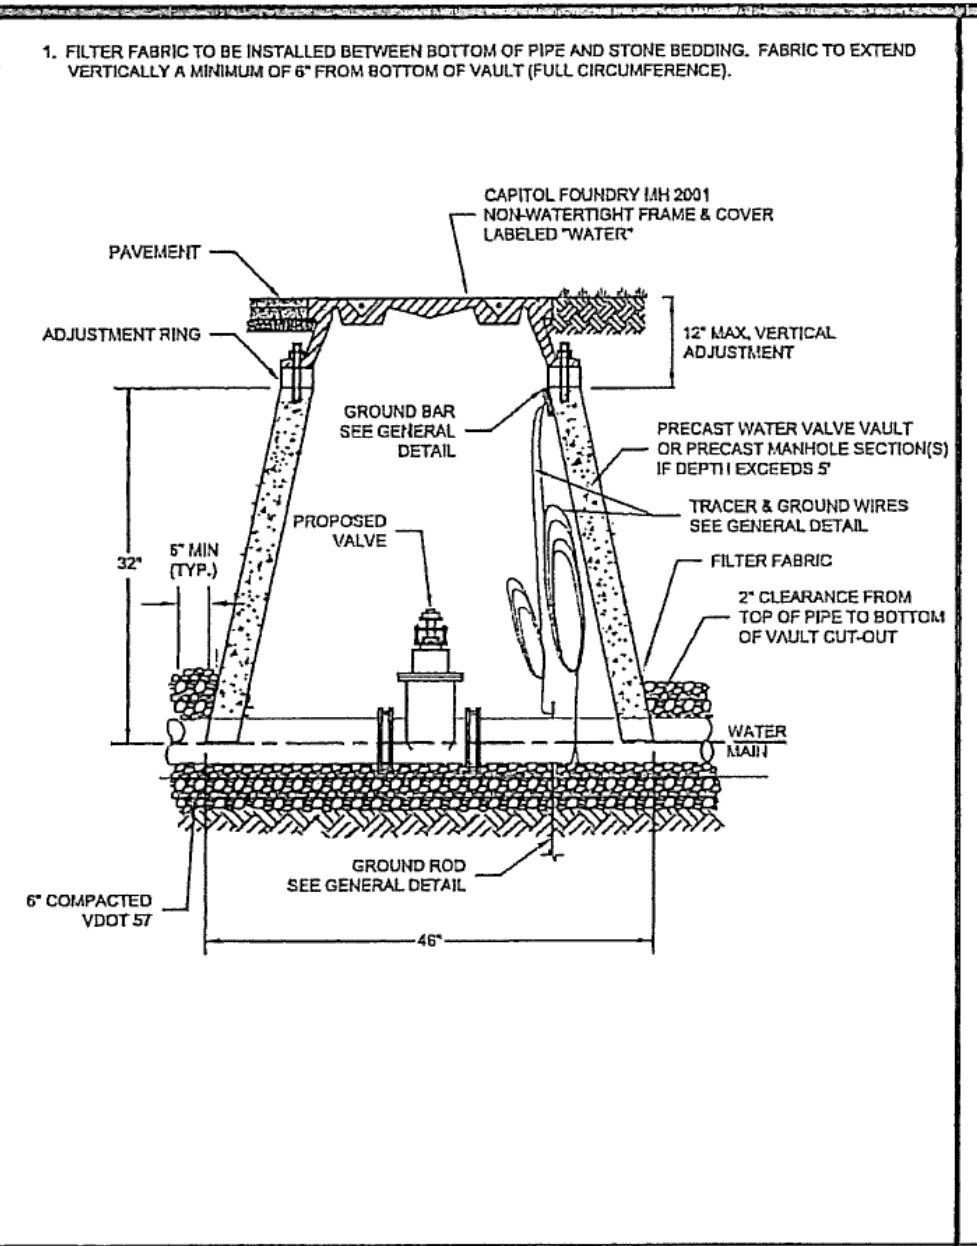


WESTERN VIRGINIA REGIONAL - CONSTRUCTION DETAIL
W-9
01/01/14

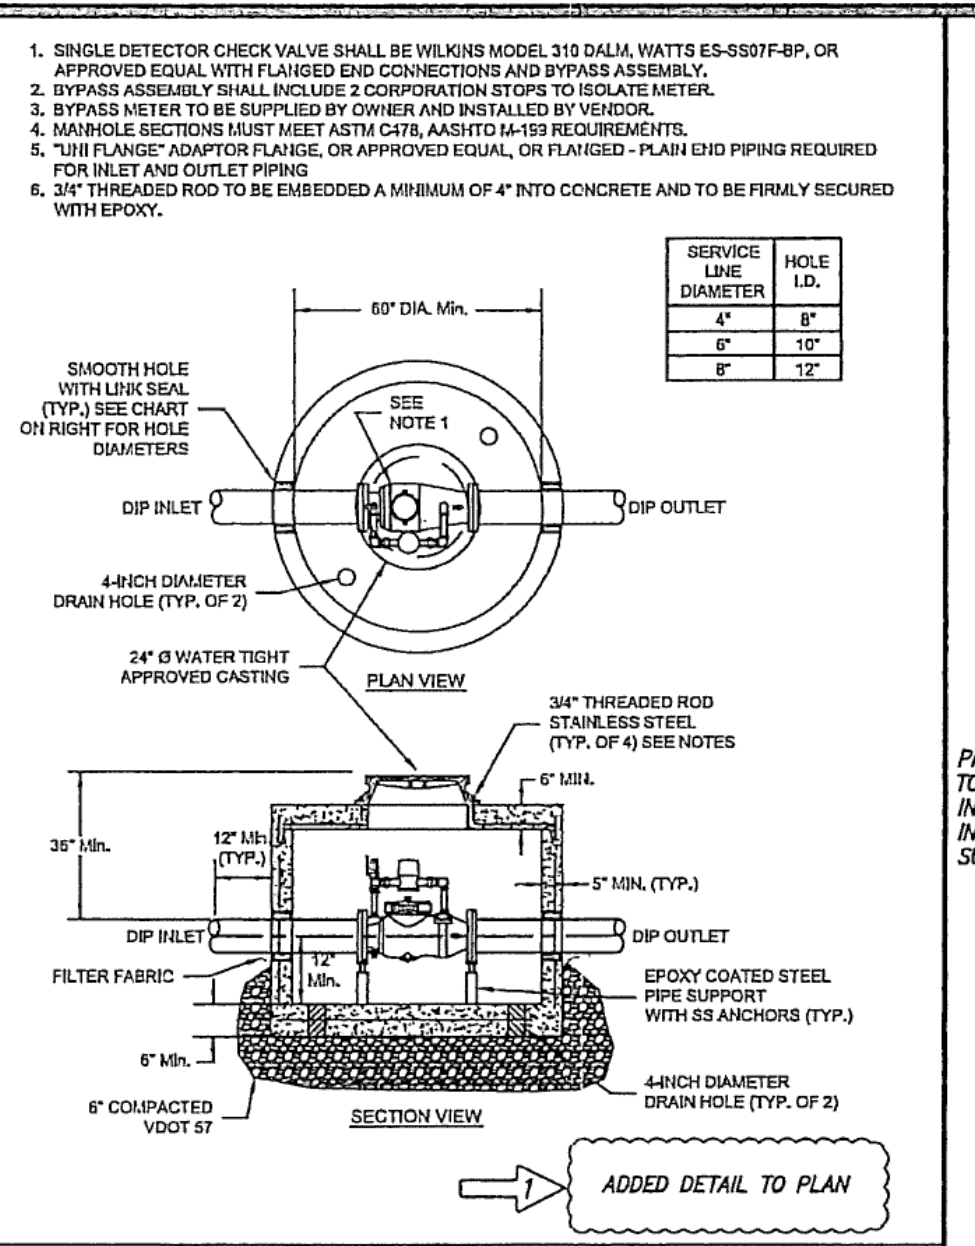


WESTERN VIRGINIA REGIONAL - CONSTRUCTION DETAIL
W-8
01/01/14

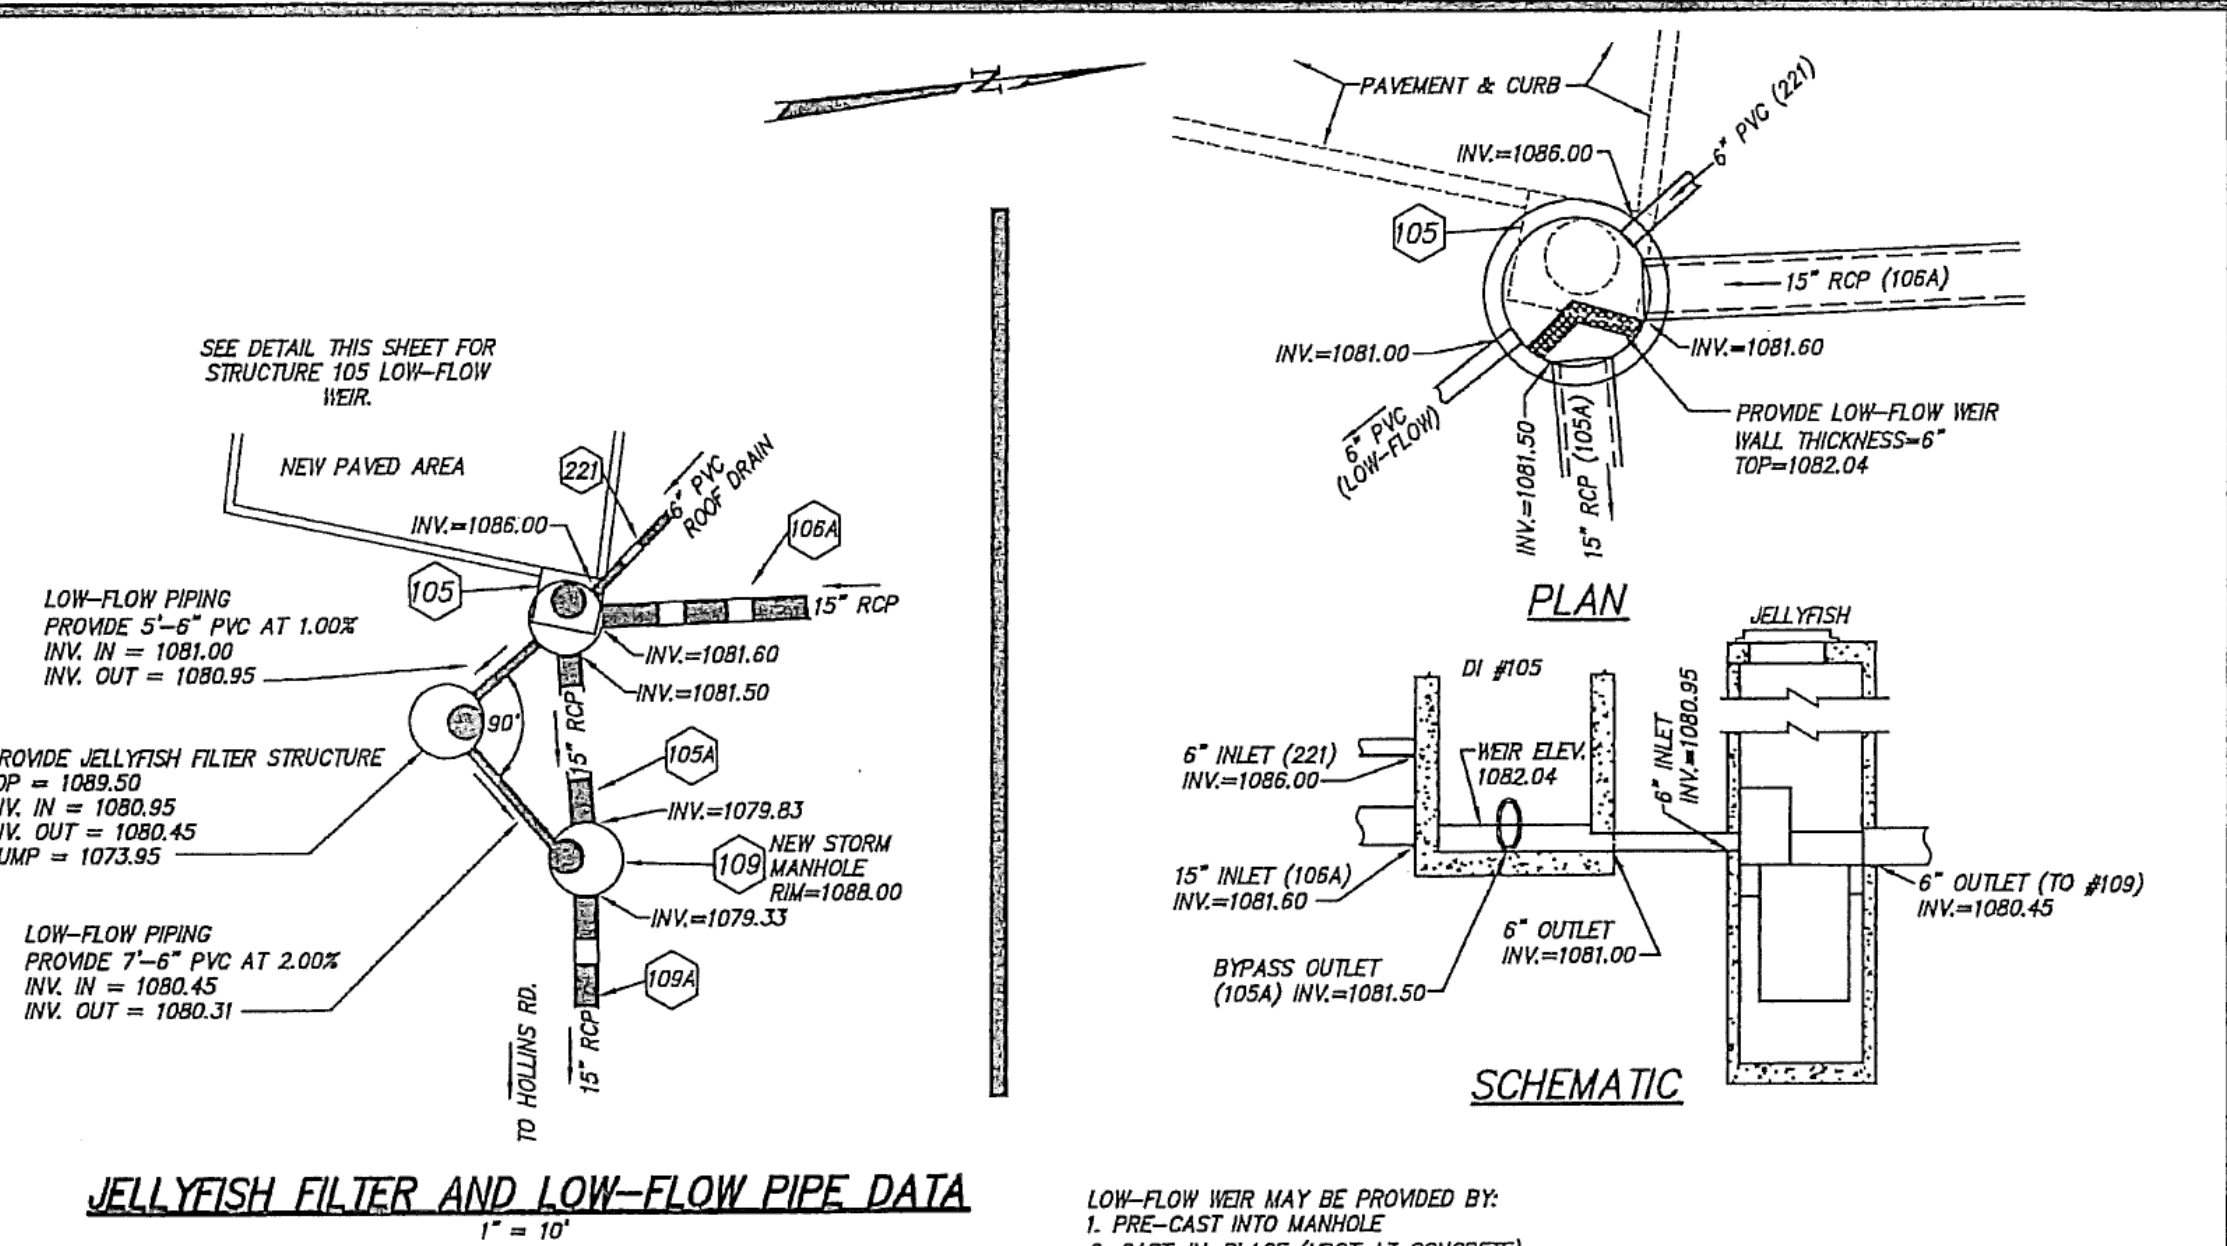


WESTERN VIRGINIA REGIONAL - CONSTRUCTION DETAIL
S-2
01/01/14

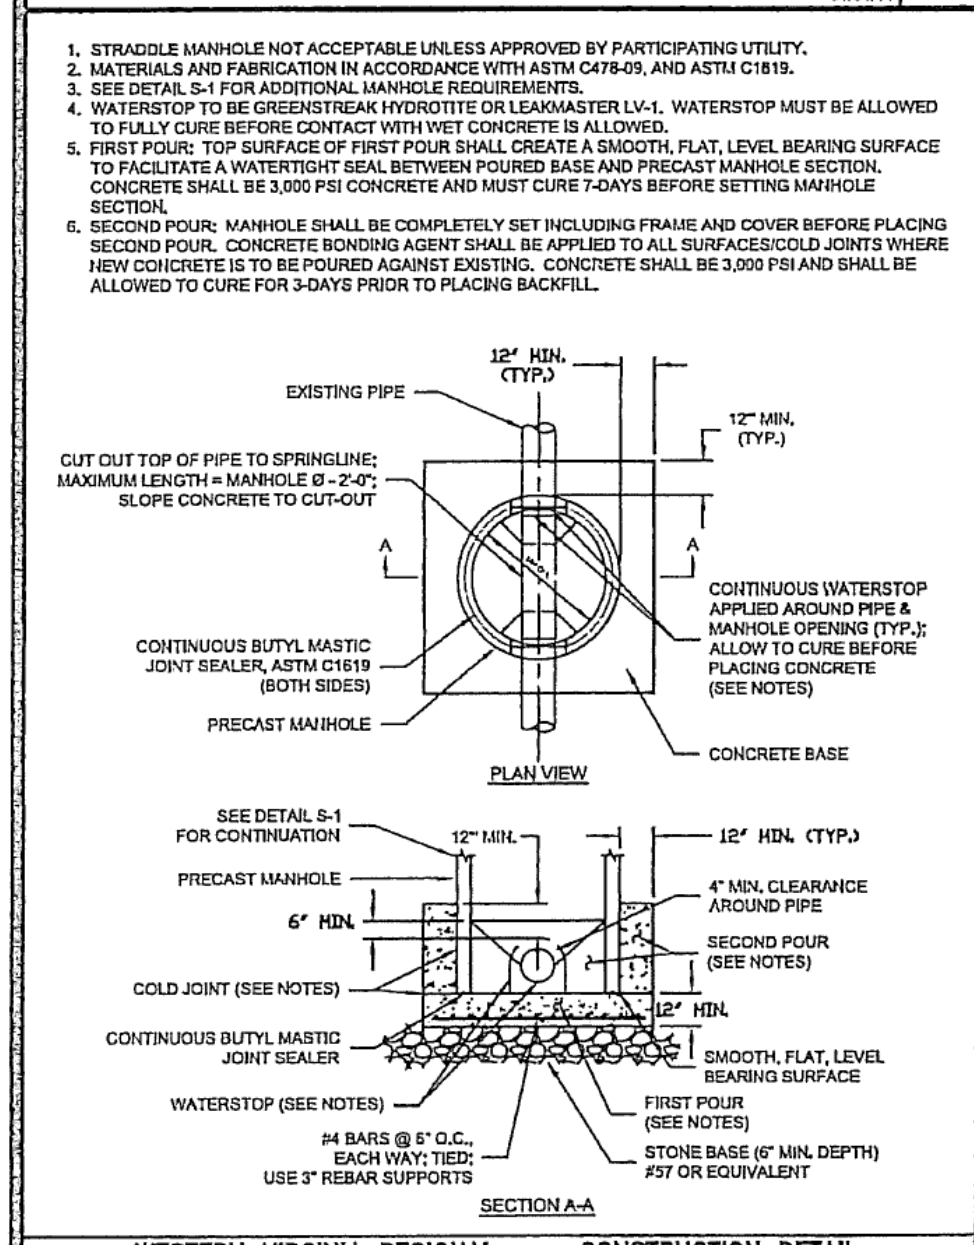

WESTERN VIRGINIA REGIONAL - CONSTRUCTION DETAIL
G-11
01/01/14

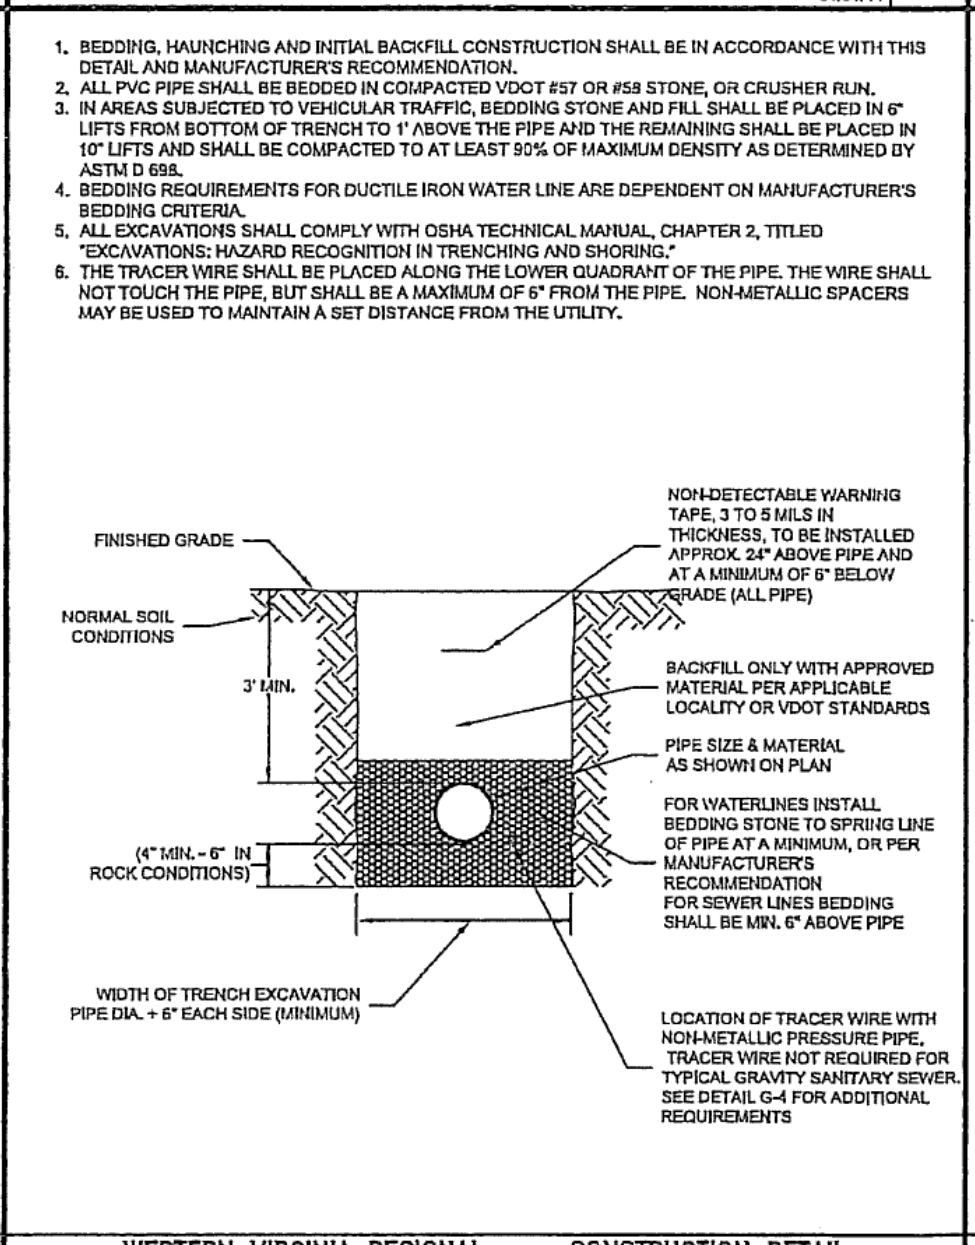

WESTERN VIRGINIA REGIONAL - CONSTRUCTION DETAIL
S-6
01/01/14

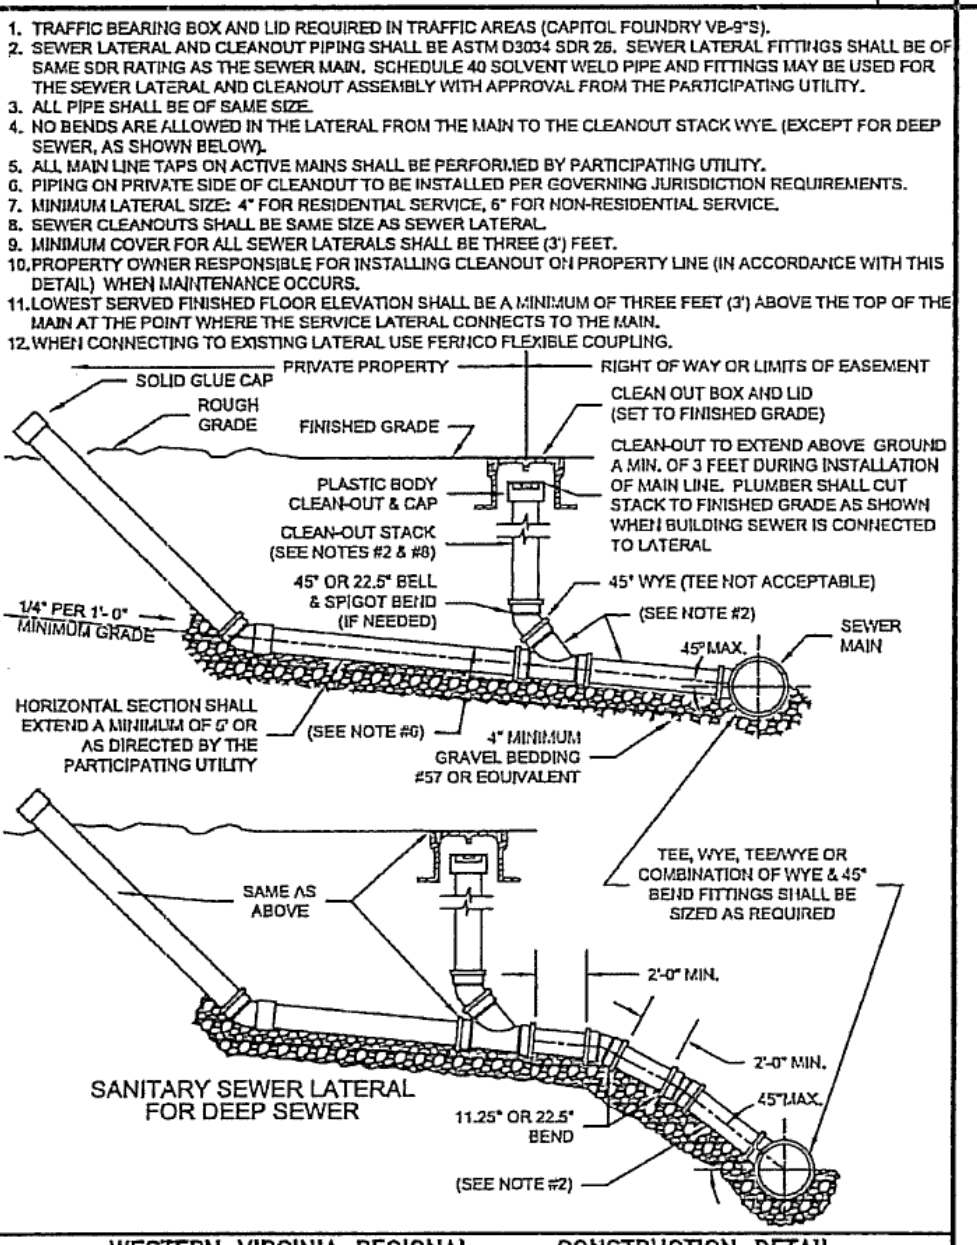

WESTERN VIRGINIA REGIONAL - CONSTRUCTION DETAIL
S-2
01/01/14

