



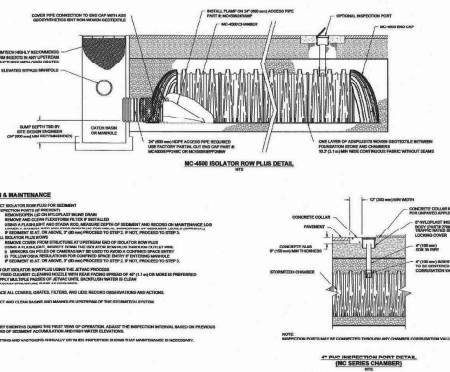


[illegible][illegible][illegible]


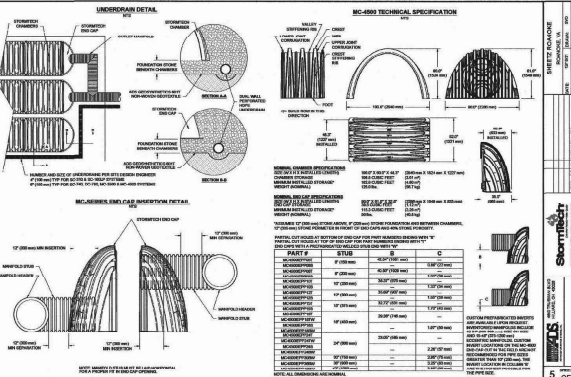

MANHOLE ACCESS

TOP ELEV. 1001.10

MANHOLE ACCESS

TOP ELEV. 1001.00

▽ 100 YR. 998.89

STEPS @ 12"

▽ 10 YR. 996.07

2 YR. 994.13

1 YR. 993.16

24" PP

926.10

995.72

48" BASE

STEPS @ 12"

48" PRECAST MANHOLE

9" PVC

993.63

6" PVC

991.63

991.53

24" PP

992.40

992.01



994.01

6" MIN. COMPACTED AGGREGATE BASE

CONCRETE FOR THE OUTLET CONTROL STRUCTURE SHALL MEET MATERIAL SPECIFICATIONS OUTLINED IN ASTM C76-16

6" MIN. COMPACTED AGGREGATE BASE

(SEE SHEET 4 & 5 FOR SCALE PLAN VIEW LAYOUT)

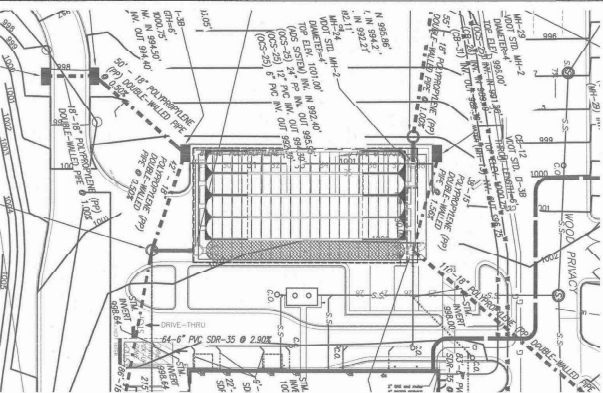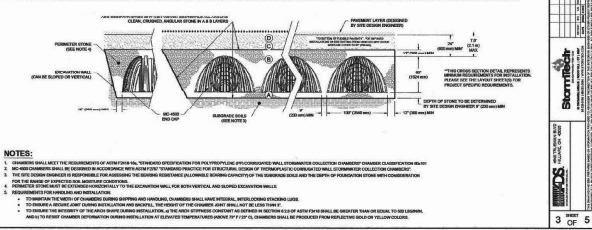[illegible][illegible]
























LE&D
PROFESSIONALS, P.C.
RIVER RUN EXECUTIVE OFFICES
SUITE B
110 EXCHANGE STREET
DANVILLE, VA. 24151

N.C. LICENSE: # C-2577
V.A. LICENSE: # 0404-001401

PHONE NO. (434) 792-3680
FAX NO. (434) 792-3685
www.landeng.com

**PROPOSED SHEETZ STORE
SHEETZ INC.
ORANGE AVENUE, ROANOKE, VA.
STORM SYSTEM DETAILS**

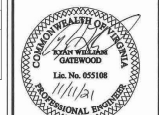

REVISIONS			BY
NO	DATE	DESCRIPTION	
1	4-9-21	ROANORE CITY COMMENTS	WKW
2	5-7-21	ROANORE CITY COMMENTS	WKW
3	6-6-21	ROANORE CITY COMMENTS	WKW
4	10-29-21	ROANORE CITY COMMENTS	WKW
5	11-11-21	ROANORE CITY COMMENTS	WKW

Sheet No. 23 of 32

Date: FEBRUARY 19, 2021
Scale: 1" = 40'
Project No.
VA152-R0420(ann)4en1F-R0420-PLAN-1-REV-5