




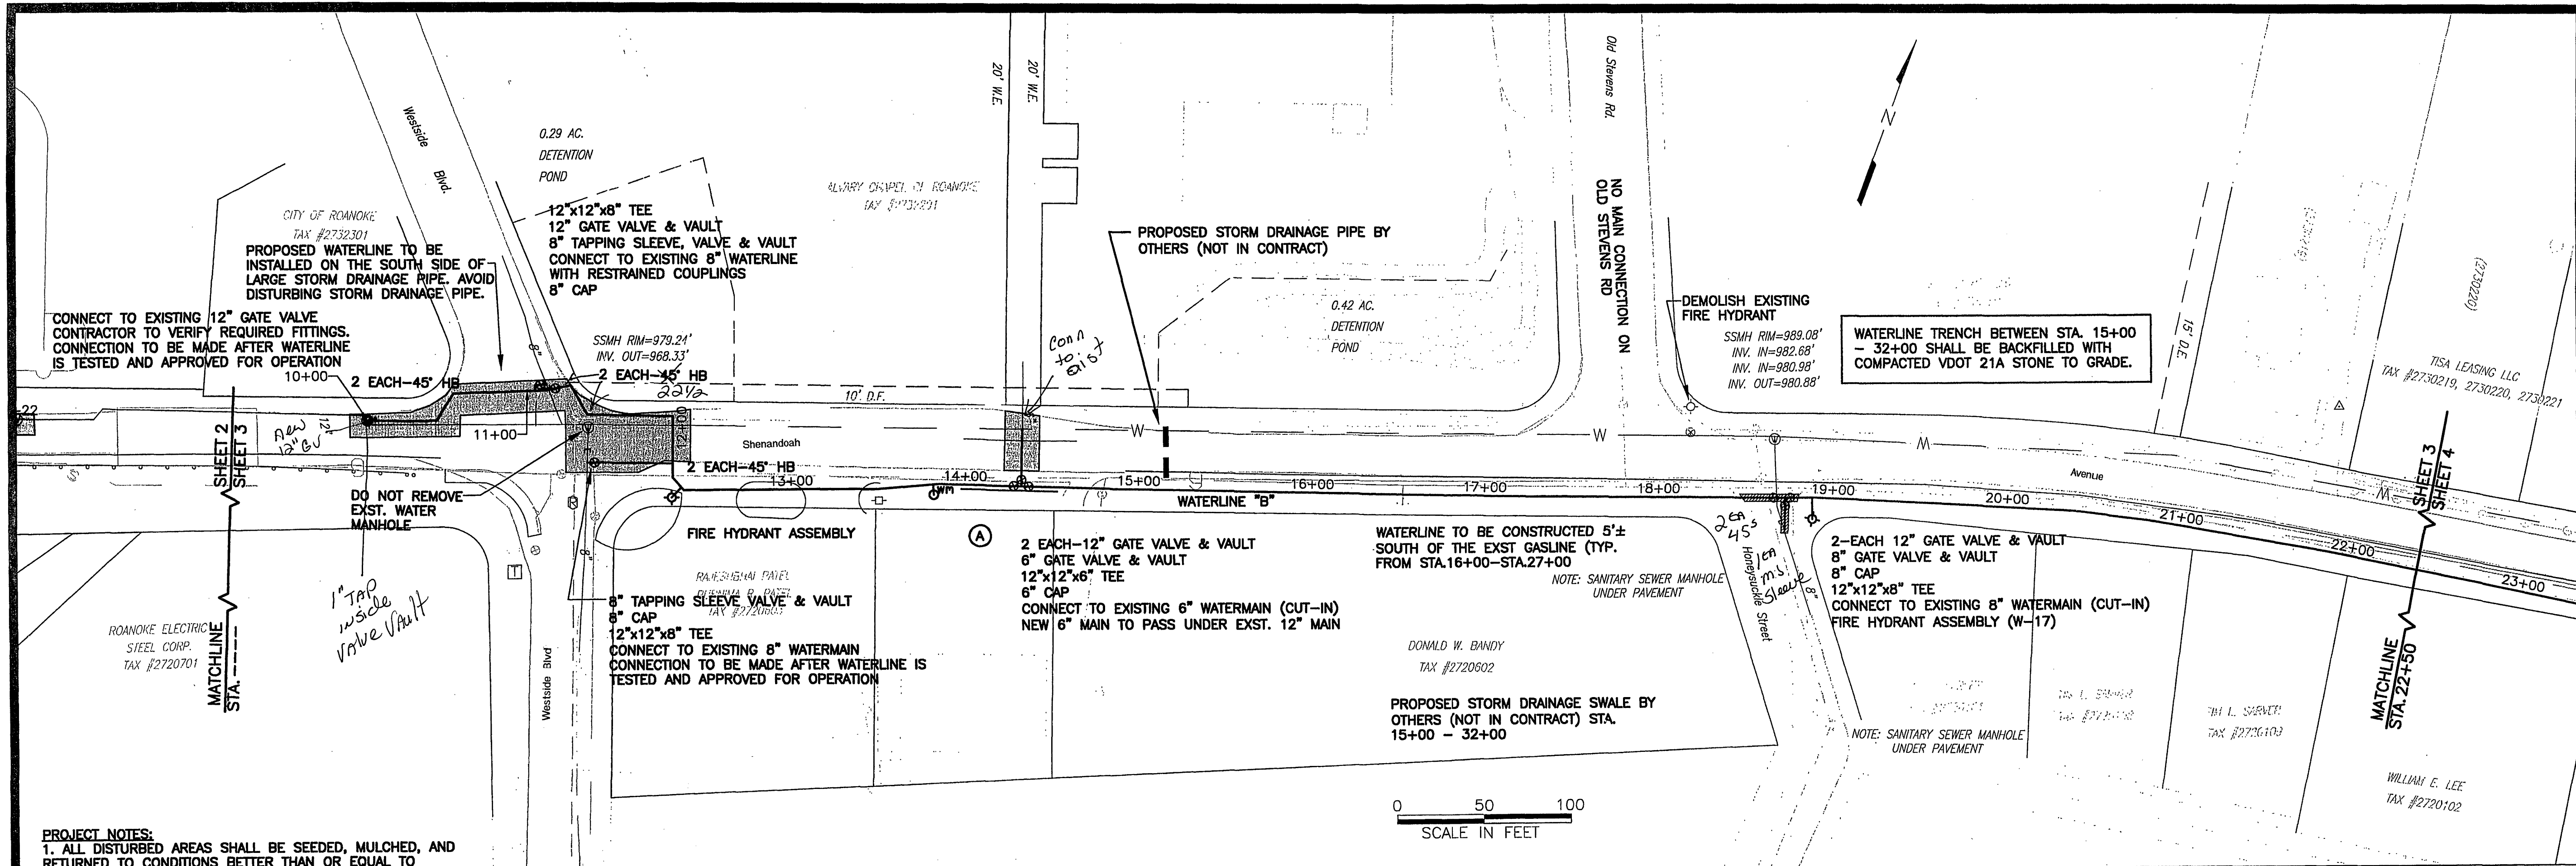


PROJECT NOTES:
1. ALL DISTURBED AREAS SHALL BE SEEDED, MULCHED, AND RETURNED TO CONDITIONS BETTER THAN OR EQUAL TO CONDITIONS PRIOR TO CONSTRUCTION.
2. ALL WATER SERVICES CROSSING THE ROAD SHALL BE BORED UNDER THE PAVEMENT.
3. CONNECTIONS TO EXISTING SYSTEM SHALL BE MADE "DRY" WHEN POSSIBLE. CONTRACTOR TO COORDINATE TAP WITH WESTERN VIRGINIA WATER AUTHORITY.

WATERLINE B [STA. 10+00-22+50]

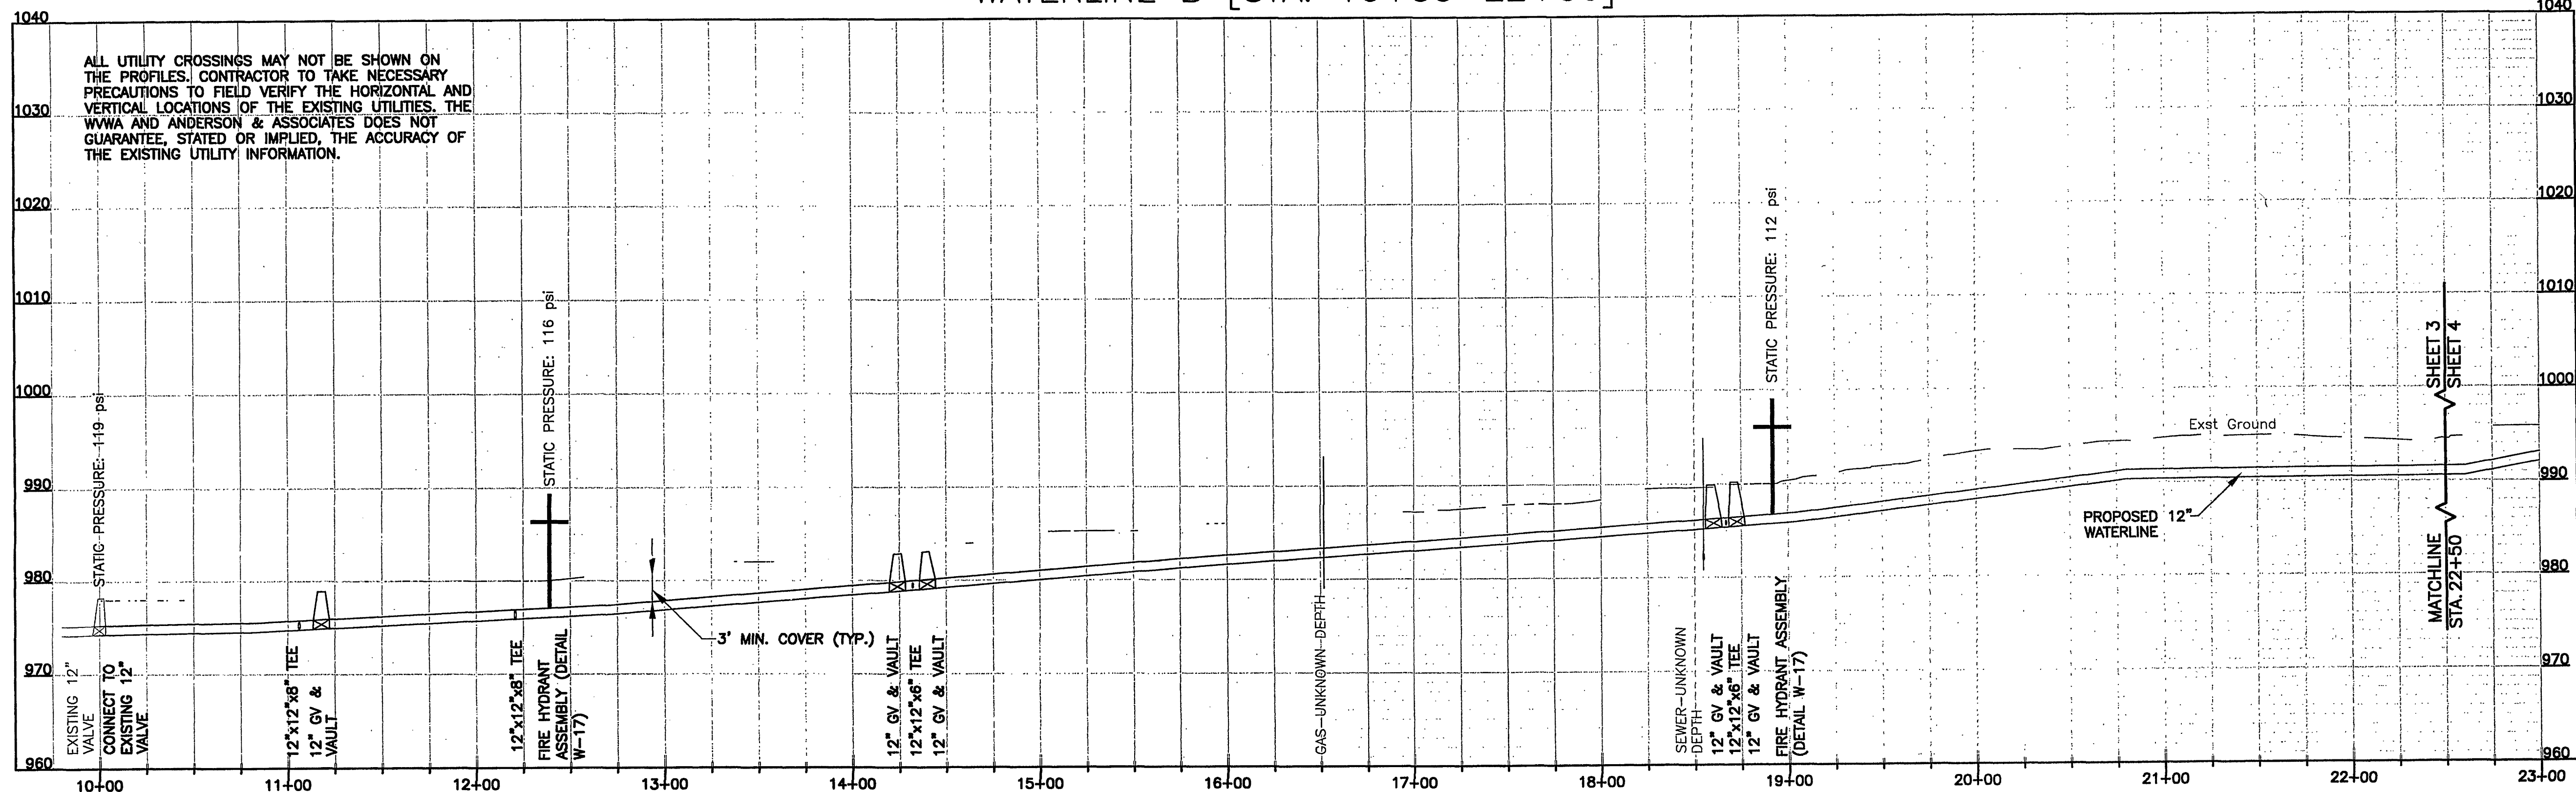

ANDERSON & ASSOCIATES, INC.
Professional Design Services
www.andassoc.com
VA - NC - TN - WV

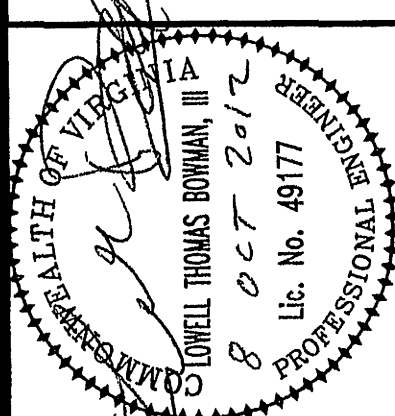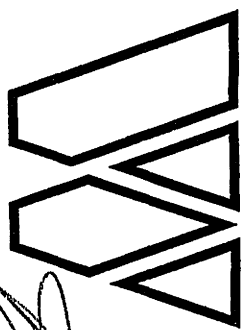

SHENANDOAH AVENUE
WATER LINE REPLACEMENT PROJECT
WATERLINE PLAN & PROFILE
WATERLINE "B" 10+00 - 24+50

Designed By: LTB
Drawn By: CBD/LTB
Checked By: TFB
Date: 26 JULY 2012
Revised: 23 AUG 2012
08 OCT 2012
Scale: HORZ: 1" = 50'
VERT: 1" = 10'
Plan #: 29753-001
Sheet: 3 OF 12