


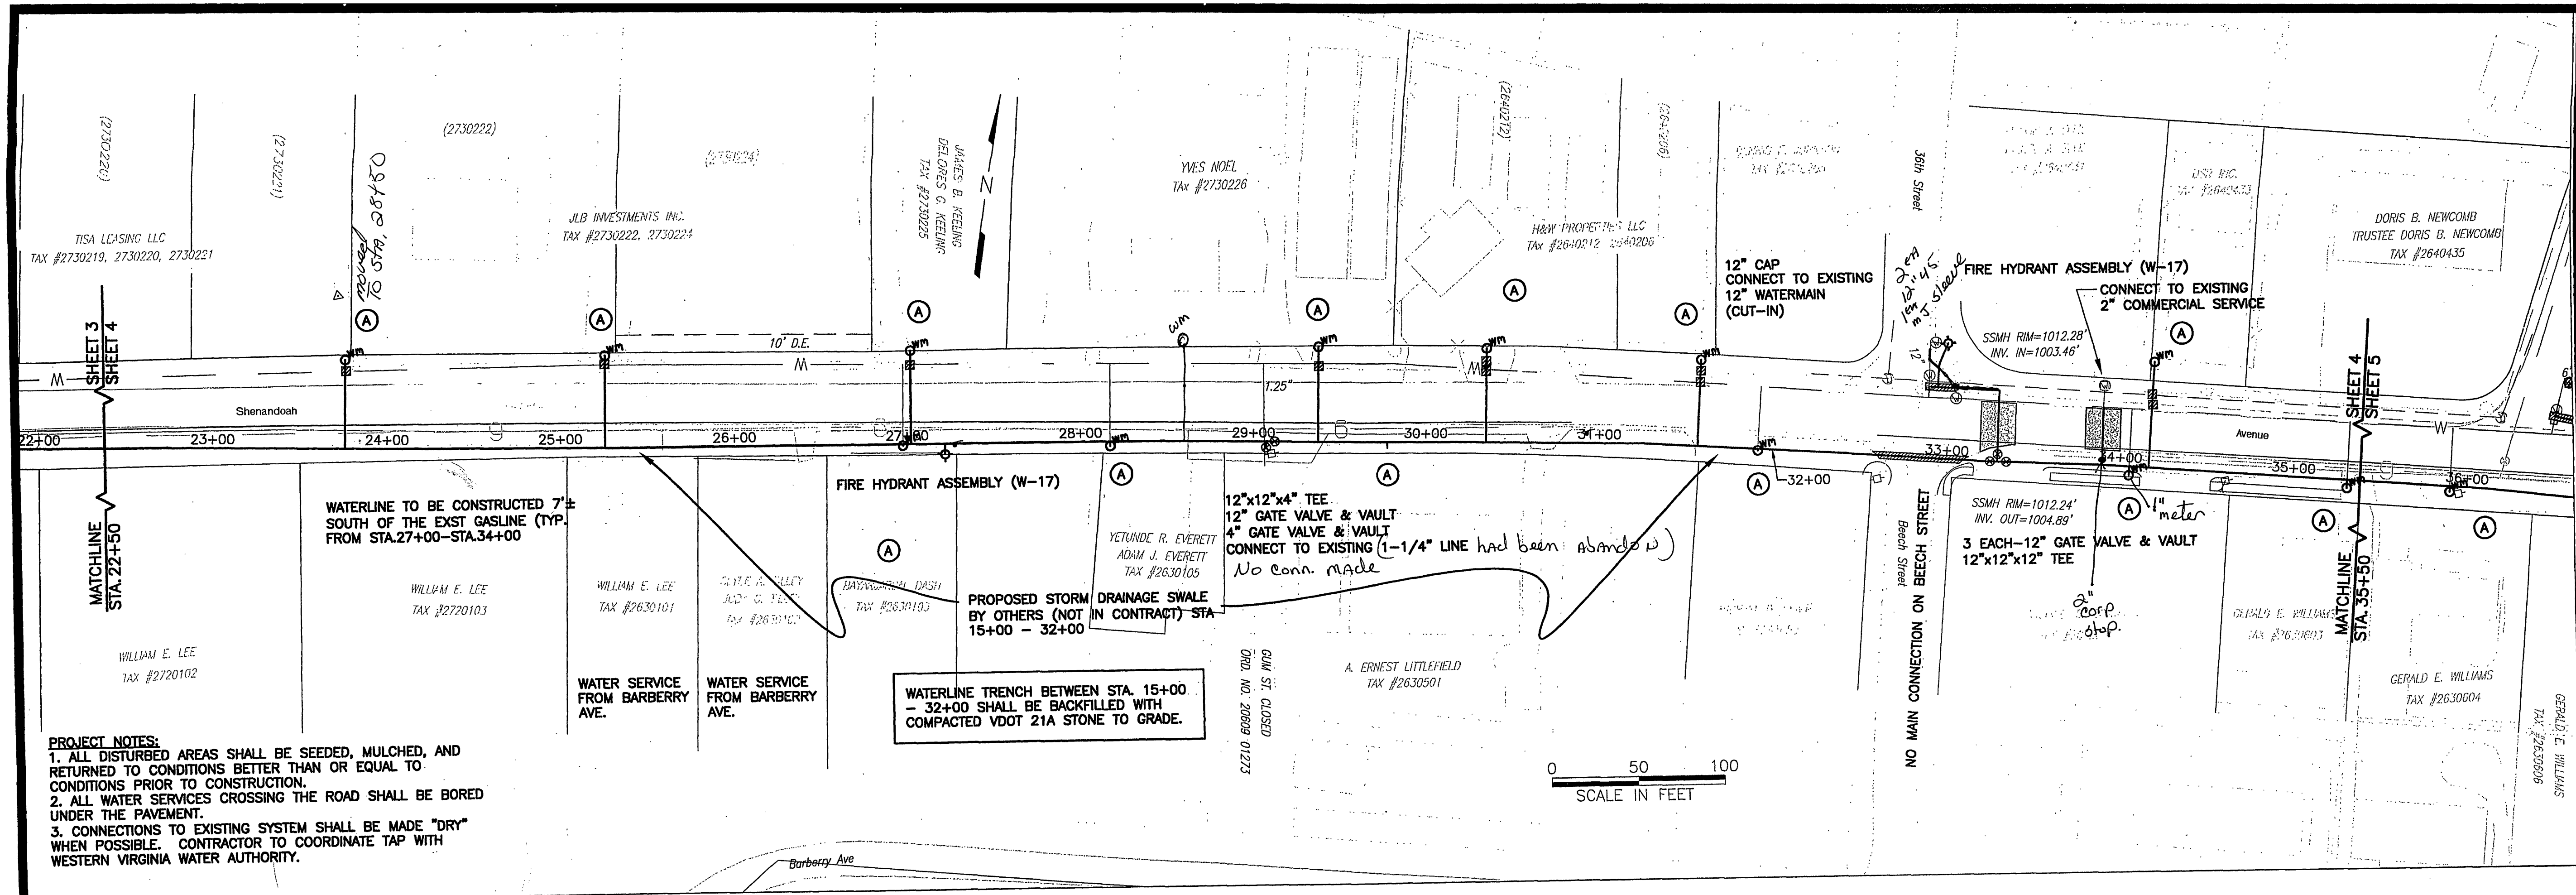


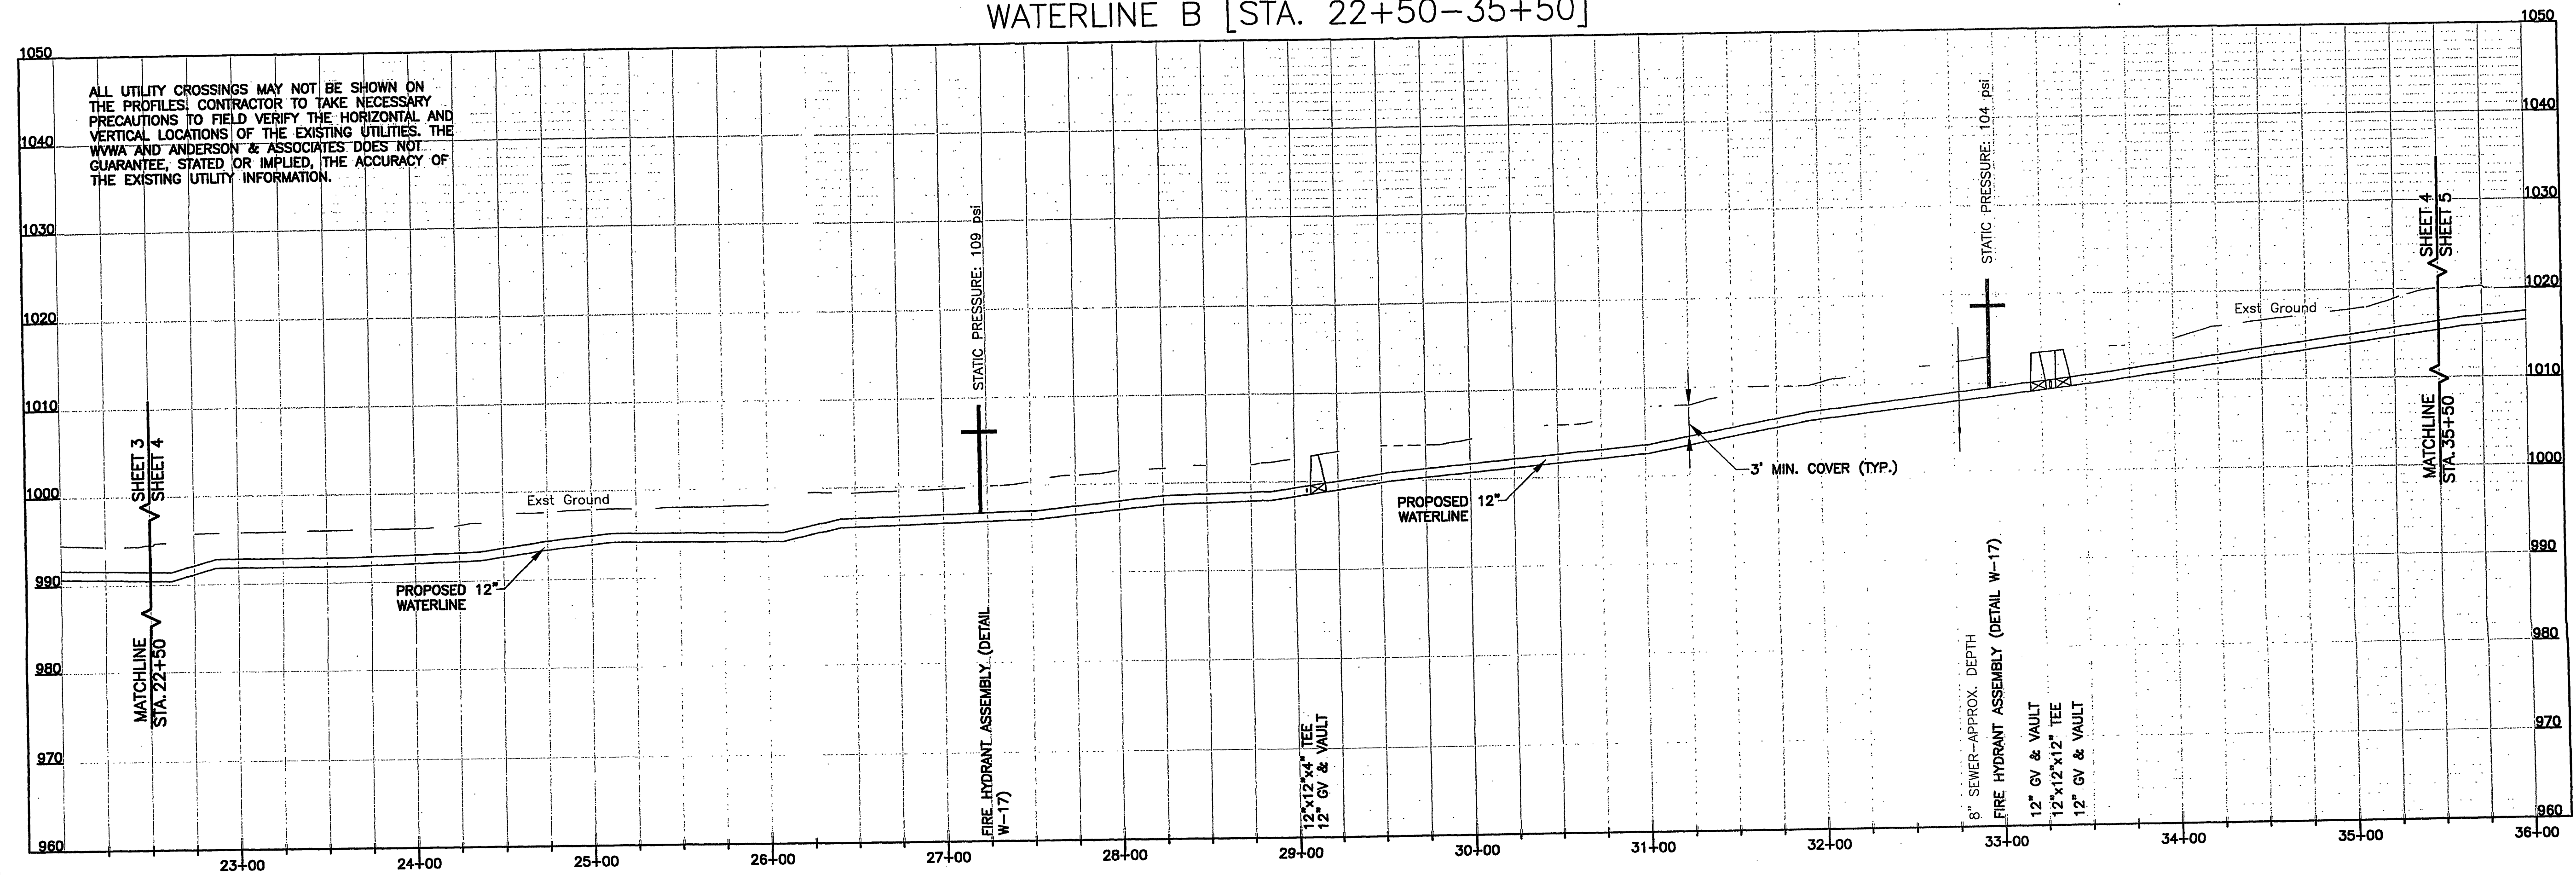

WATERLINE B [STA. 22+50-35+50]

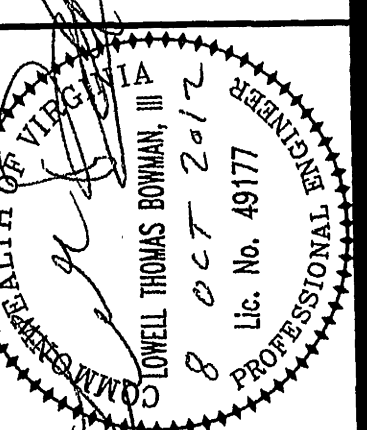

ANDERSON & ASSOCIATES, INC.
 Professional Design Services
 www.andassoc.com
 VA - NC - TN - WV

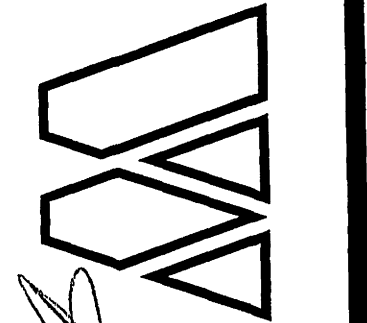

**SHENANDOAH AVENUE
 WATER LINE REPLACEMENT PROJECT
 WATERLINE PLAN & PROFILE
 WATERLINE "B" 24+50 - 37+50**

Designed By:	LTB
Drawn By:	CBD/LTB
Checked By:	TFB
Date:	26 JULY 2012
Revised:	23 AUG 2012 08 OCT 2012
Scale:	HORZ: 1" = 50' VERT: 1" = 10'
Plan #:	29753-001
Sheet:	4 OF 12