




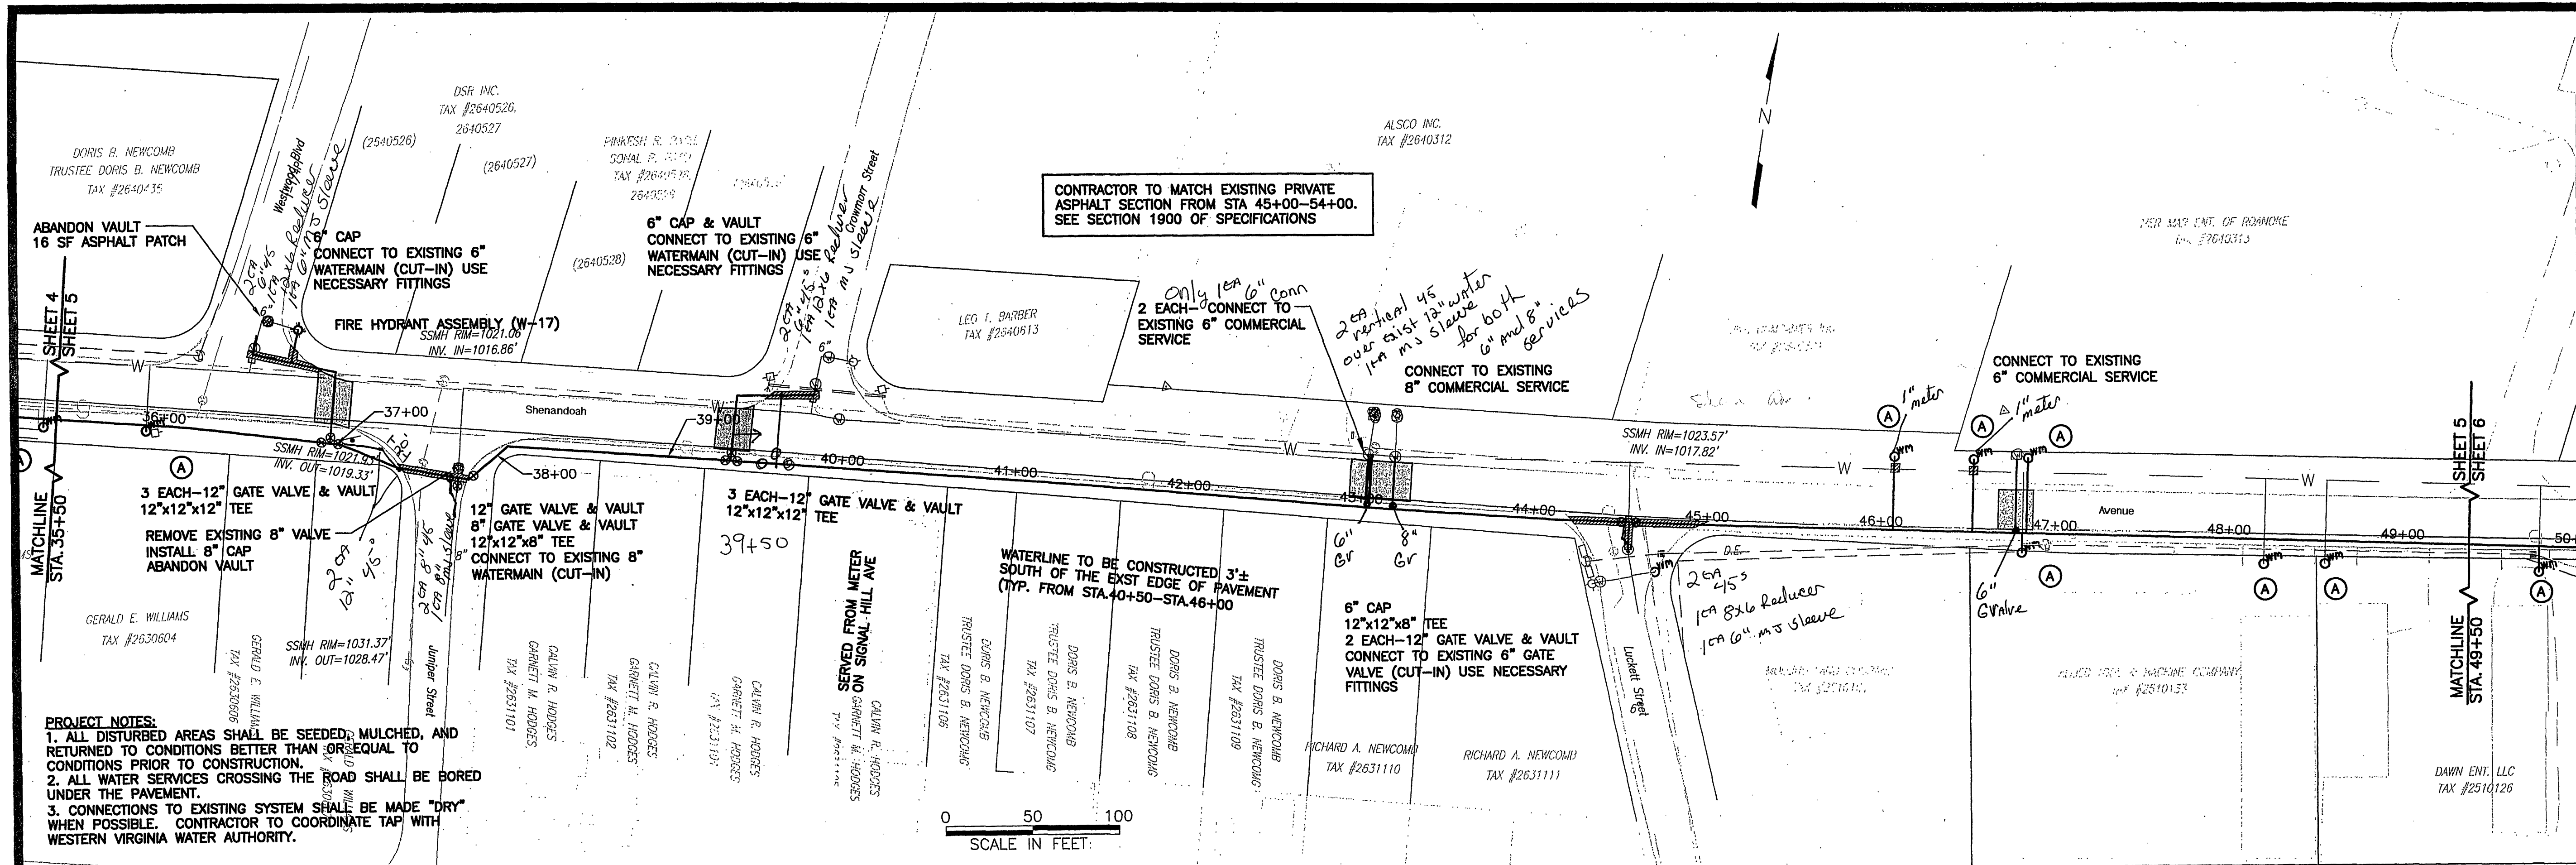

WATERLINE B [STA. 35+50-49+50]

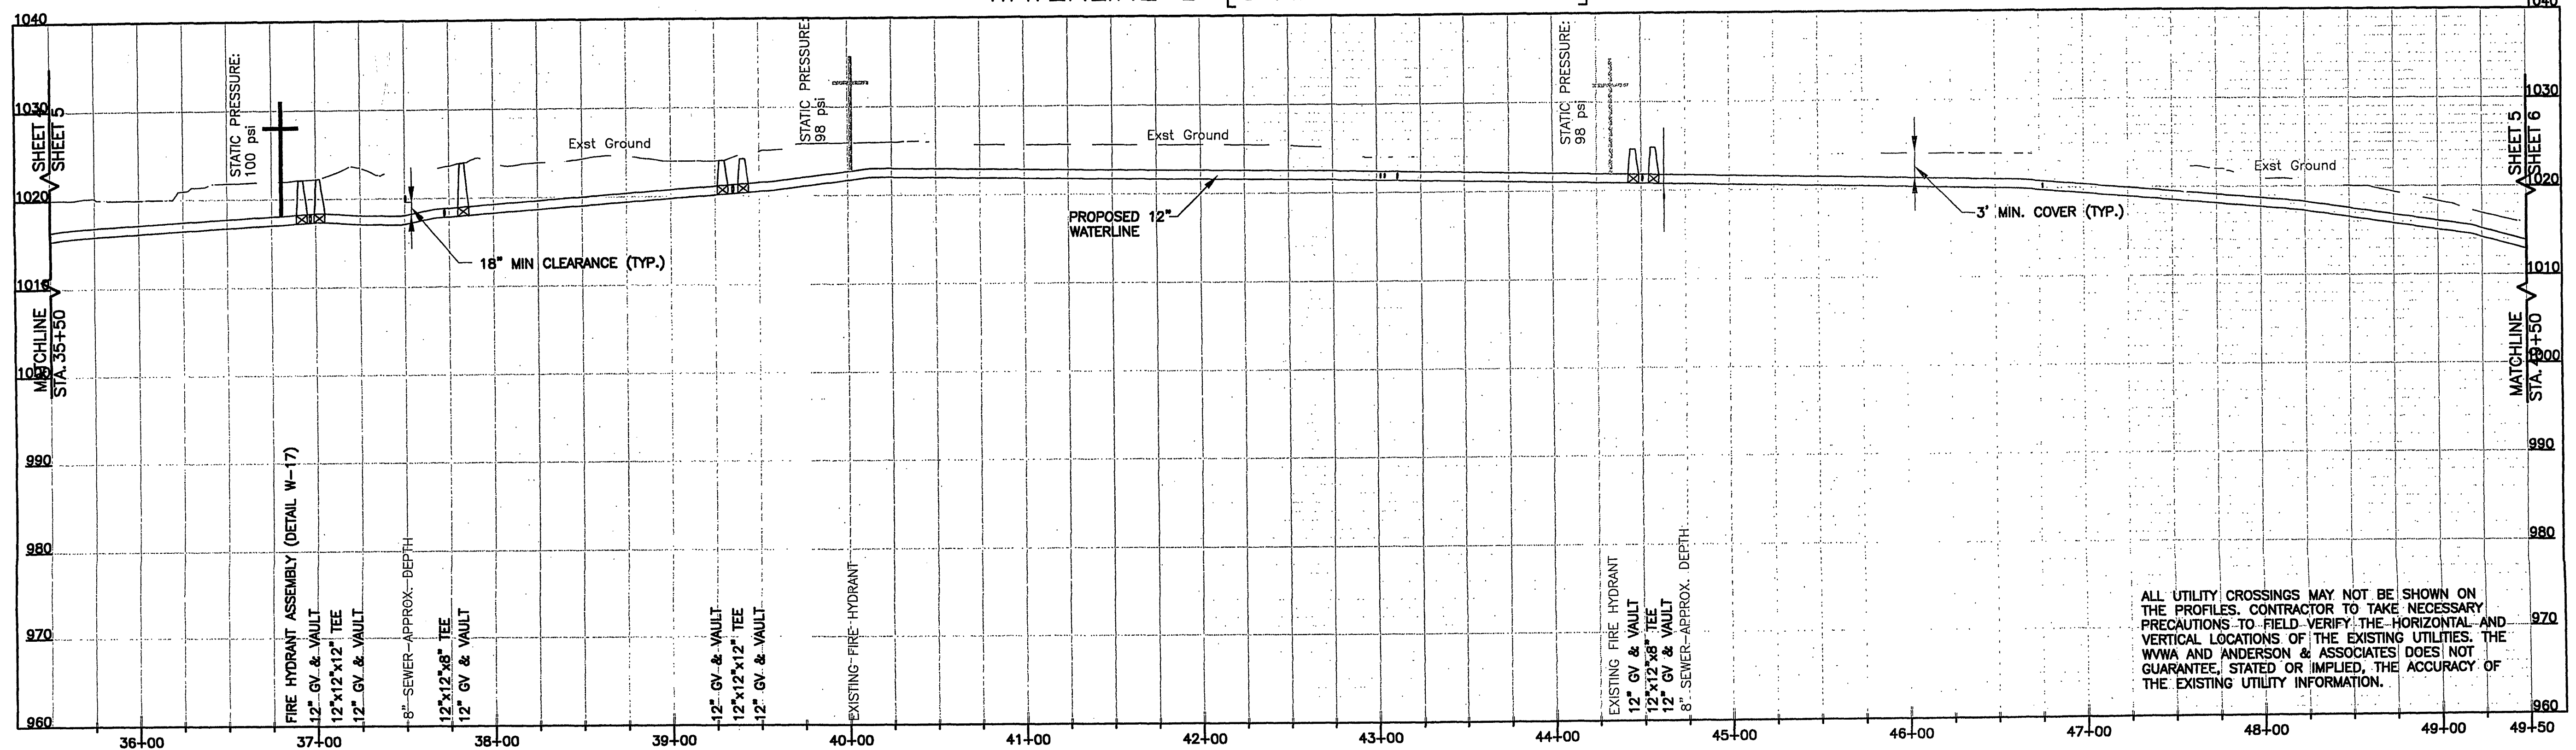

ANDERSON & ASSOCIATES, INC.
Professional Design Services
www.andassoc.com
VA - NC - WV

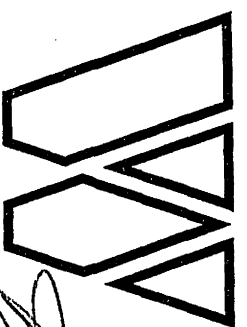

SHENANDOAH AVENUE
WATER LINE REPLACEMENT PROJECT
WATERLINE PLAN & PROFILE
WATERLINE "B" 37+50 - 51+50

Designed By: LTB
Drawn By: CBD/LTB
Checked By: TFB
Date: 26 JULY 2012
Revised: 08 OCT 2012
Scale: HORZ: 1" = 50'
VERT: 1" = 10'
Plan #: 29753-001
Sheet: 5 OF 12