
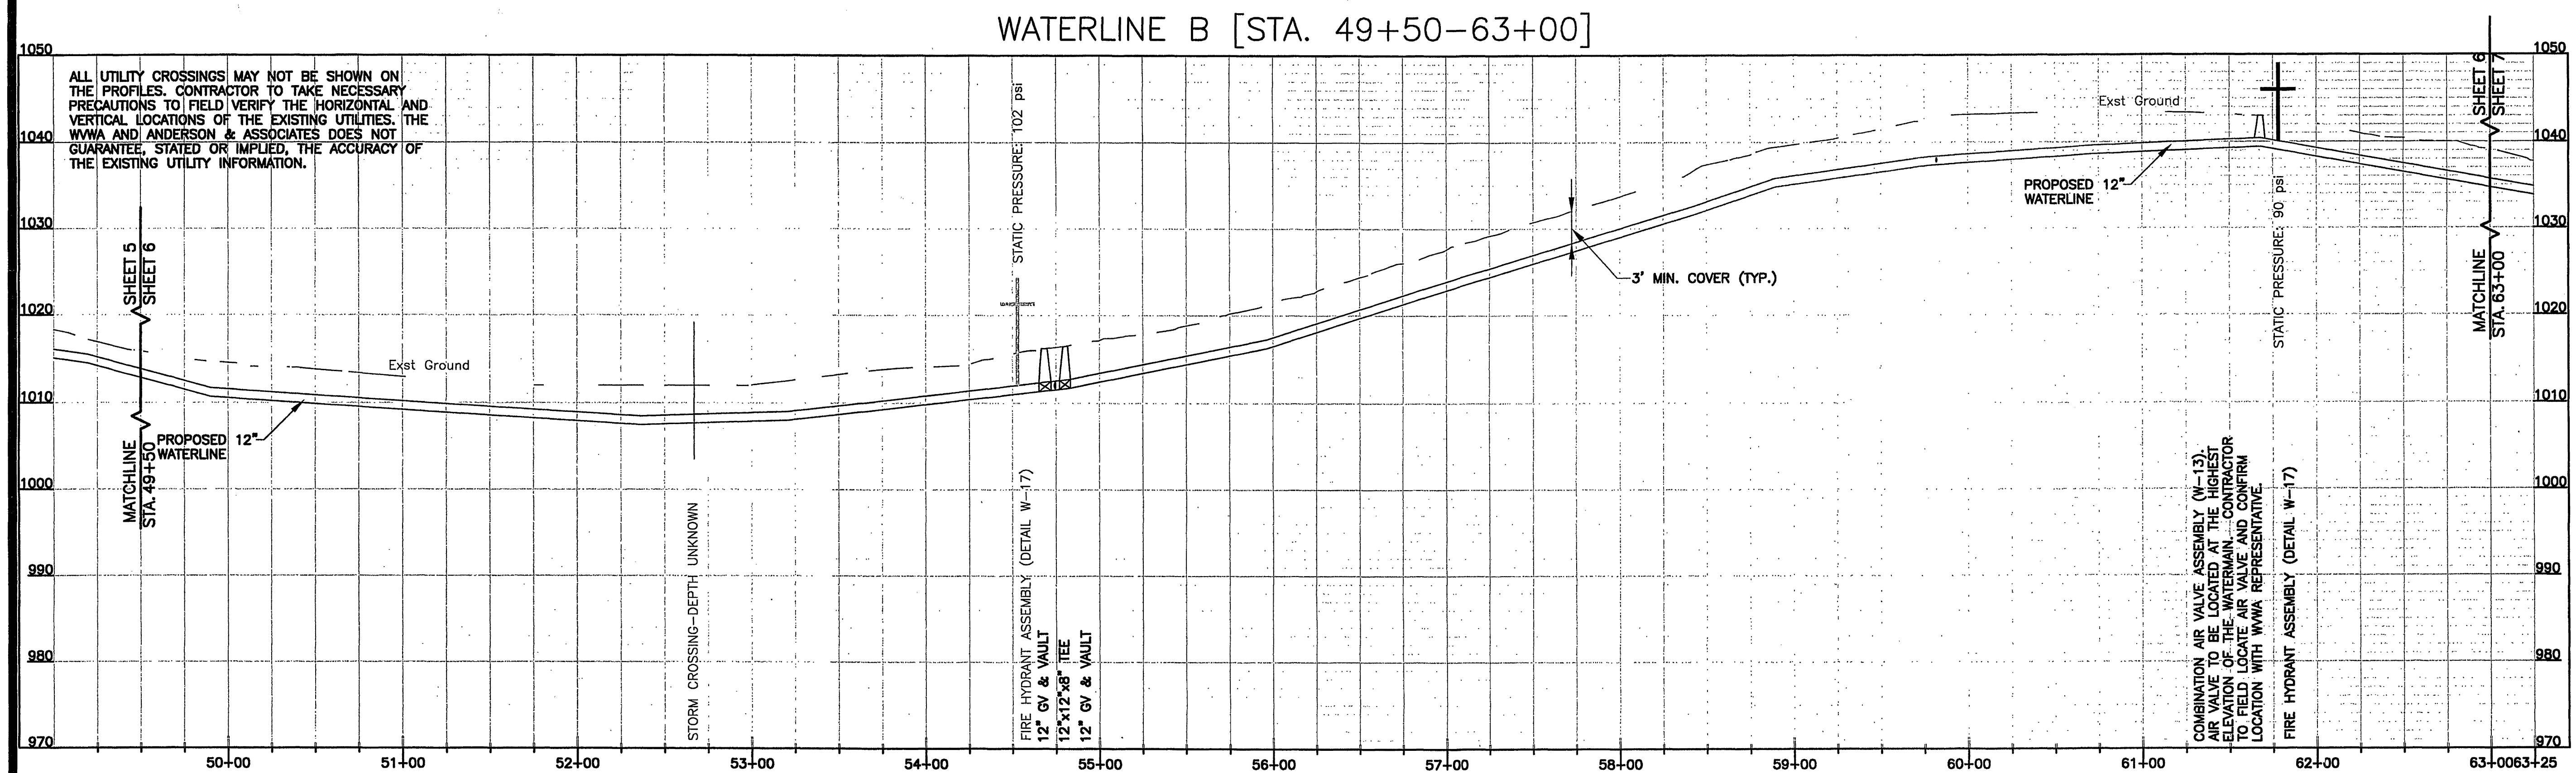


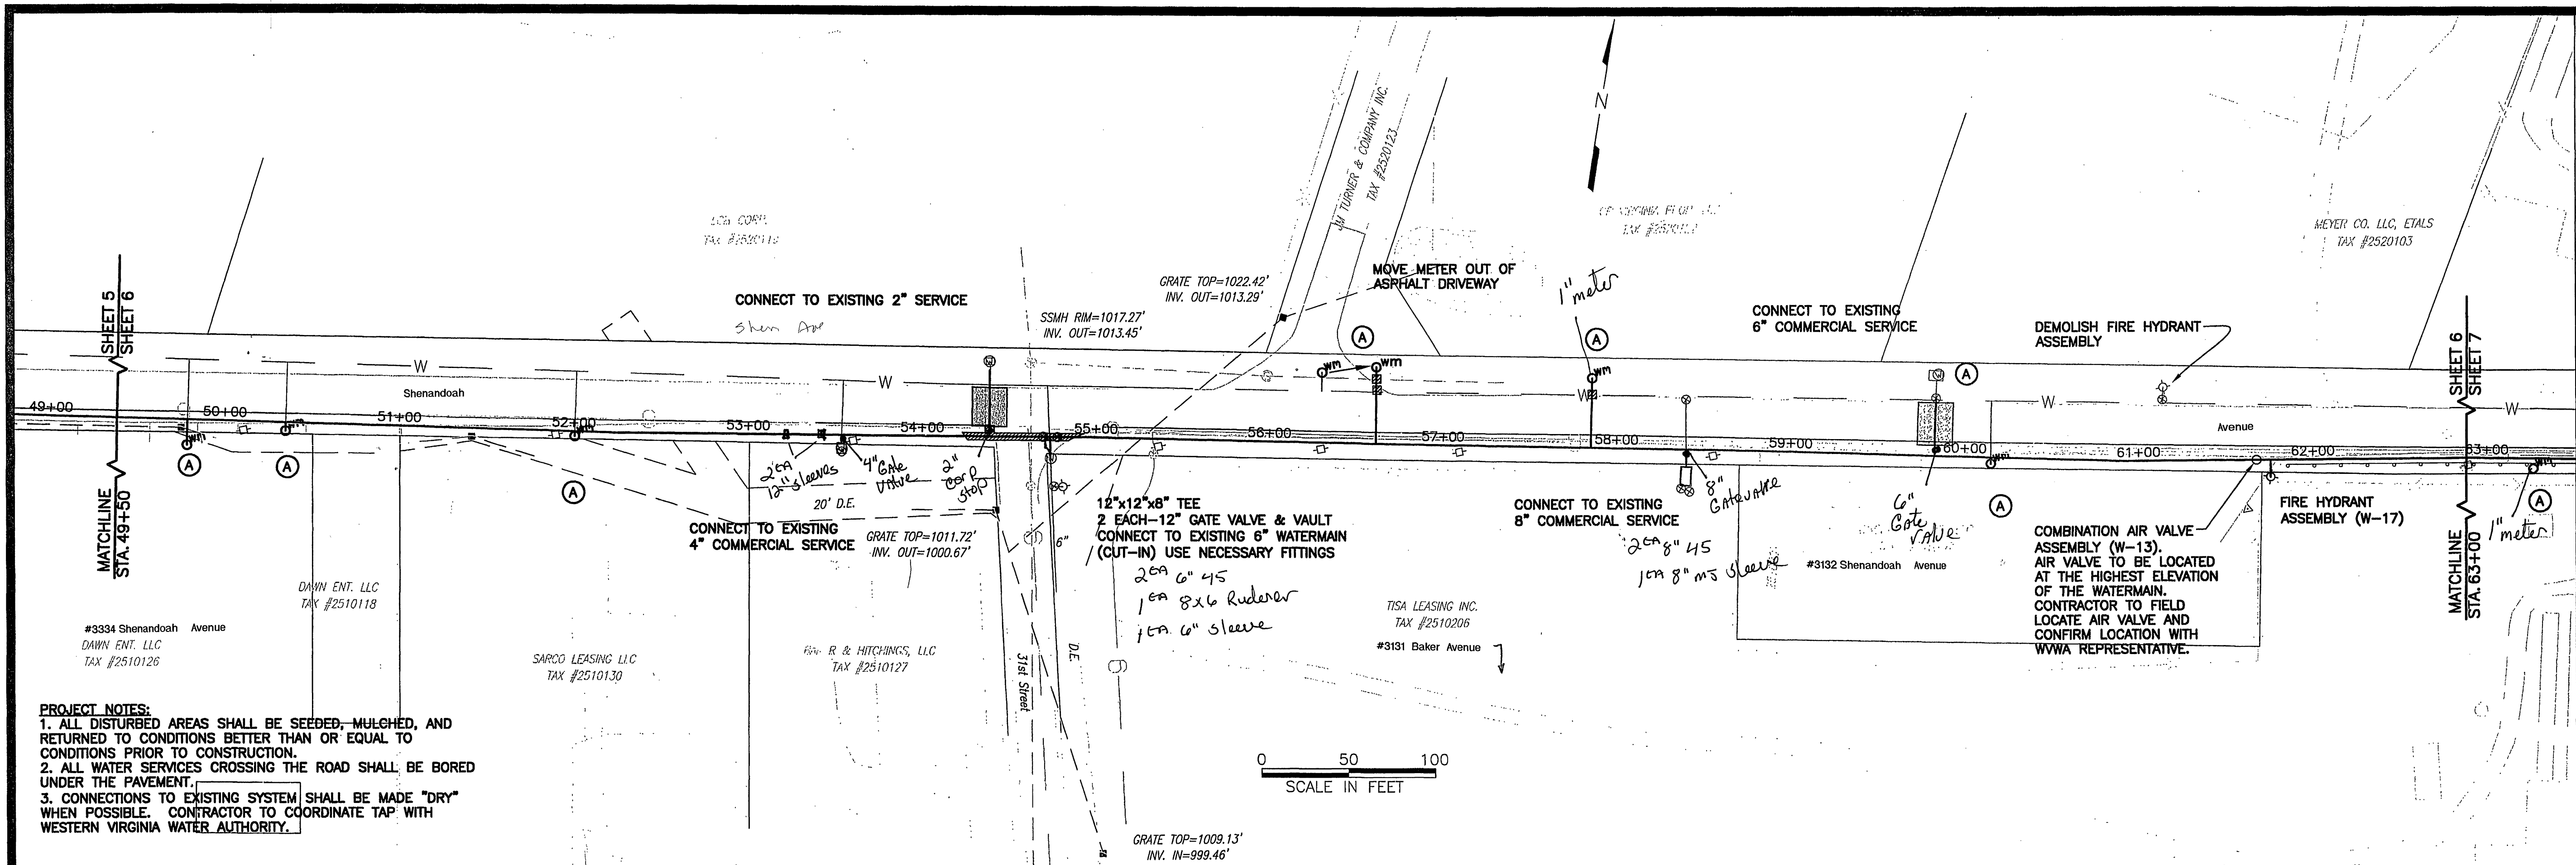

ANDERSON & ASSOCIATES, INC.
Professional Design Services
www.andassoc.com
VA - NC - WV

100 Ardmore St.
Blacksburg, Va. 24060
540-552-5592

**SHENANDOAH AVENUE
WATER LINE REPLACEMENT PROJECT
WATERLINE PLAN & PROFILE
WATERLINE "B" 51+50 - 65+00**

Designed By: LTB
Drawn By: CBD/LTB
Checked By: TFB
Date: 26 JULY 2012
Revised: 23 AUG 2012
08 OCT 2012
Scale: HORZ: 1" = 50'
VERT: 1" = 10'
Plan #: 29753-001
Sheet: 6 OF 12

Professional Engineer
JAMES THOMAS BOWMAN III
Lic. No. 49177
Professional Engineer
8 OCT 2012