

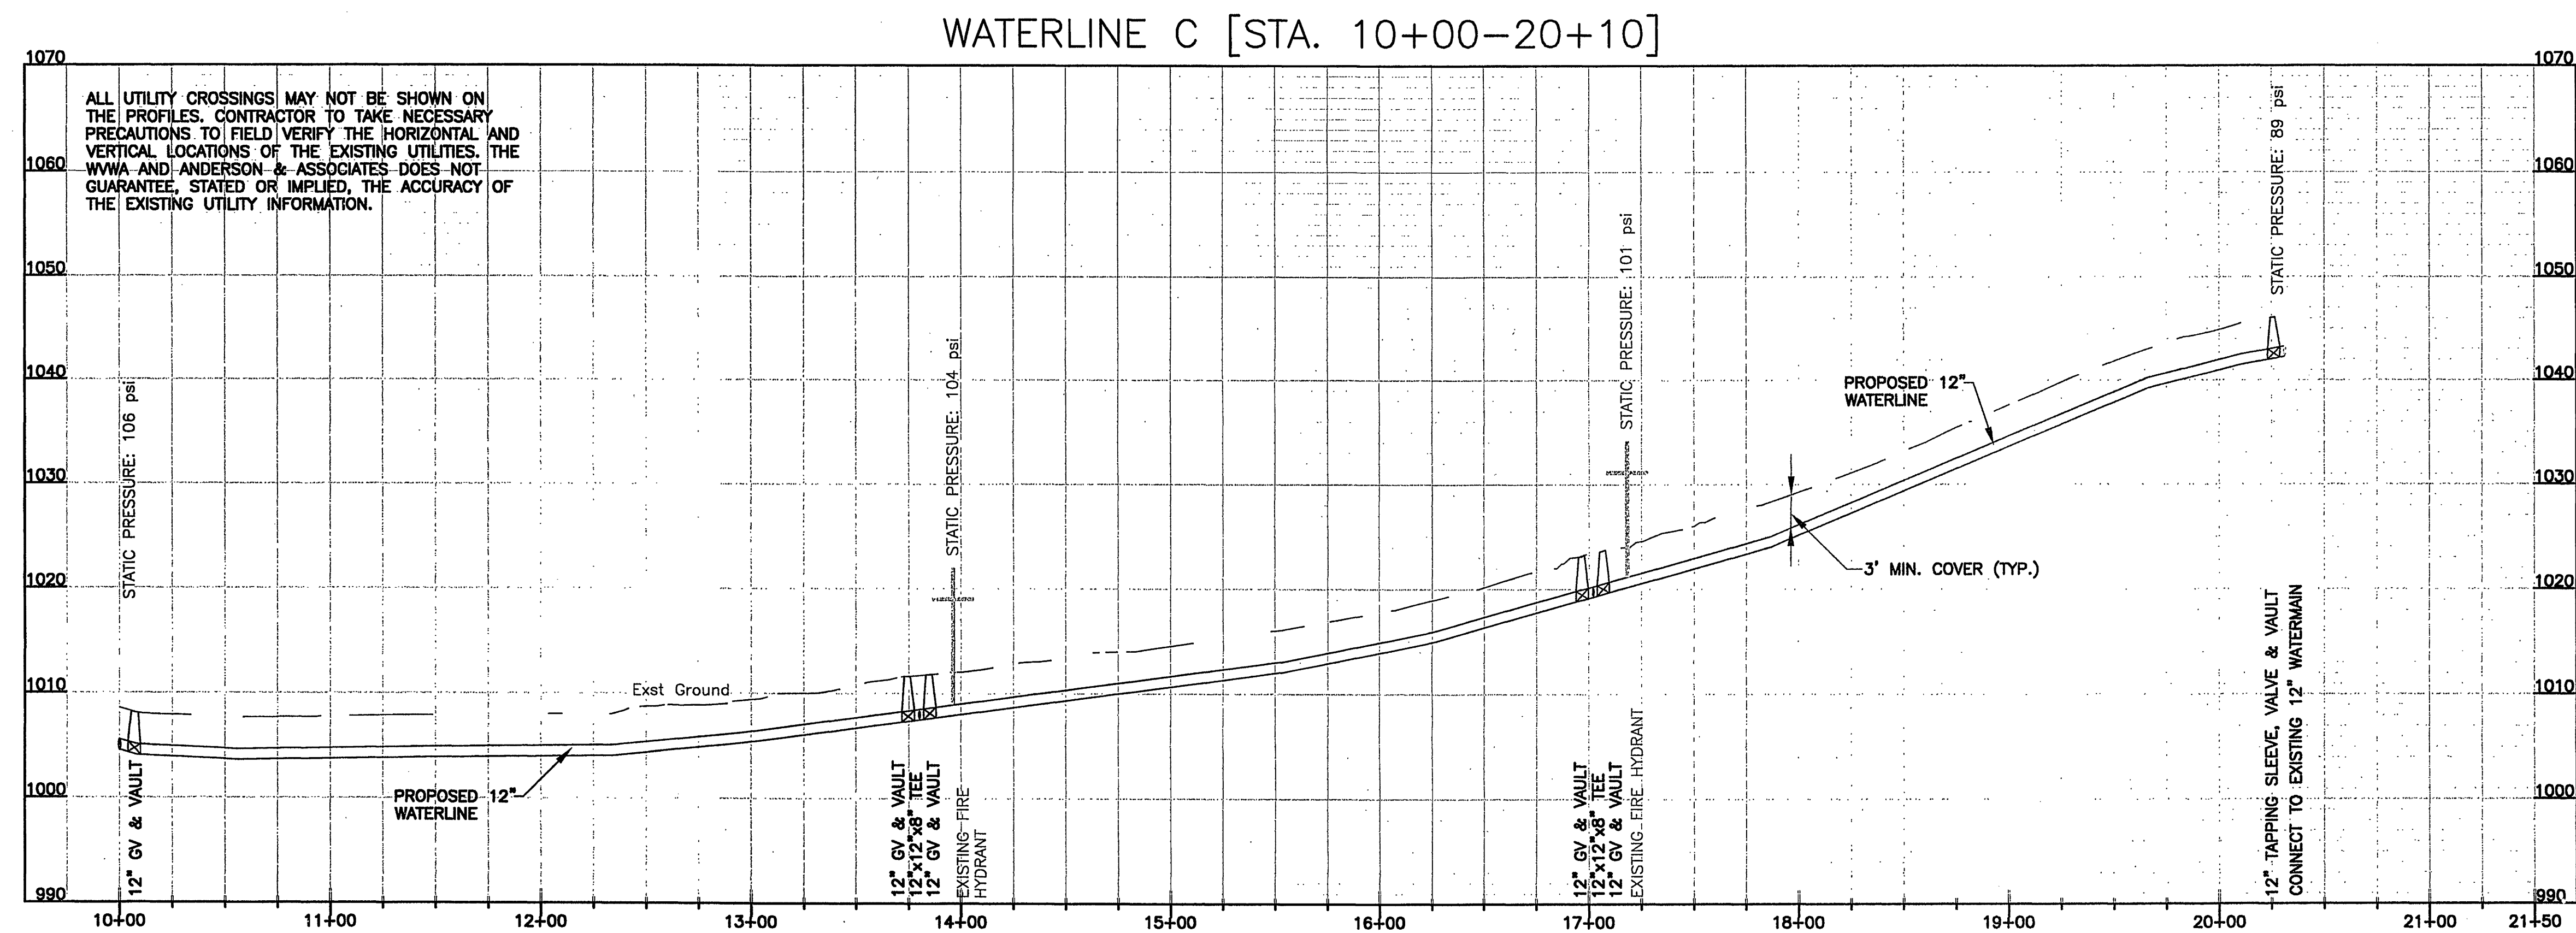


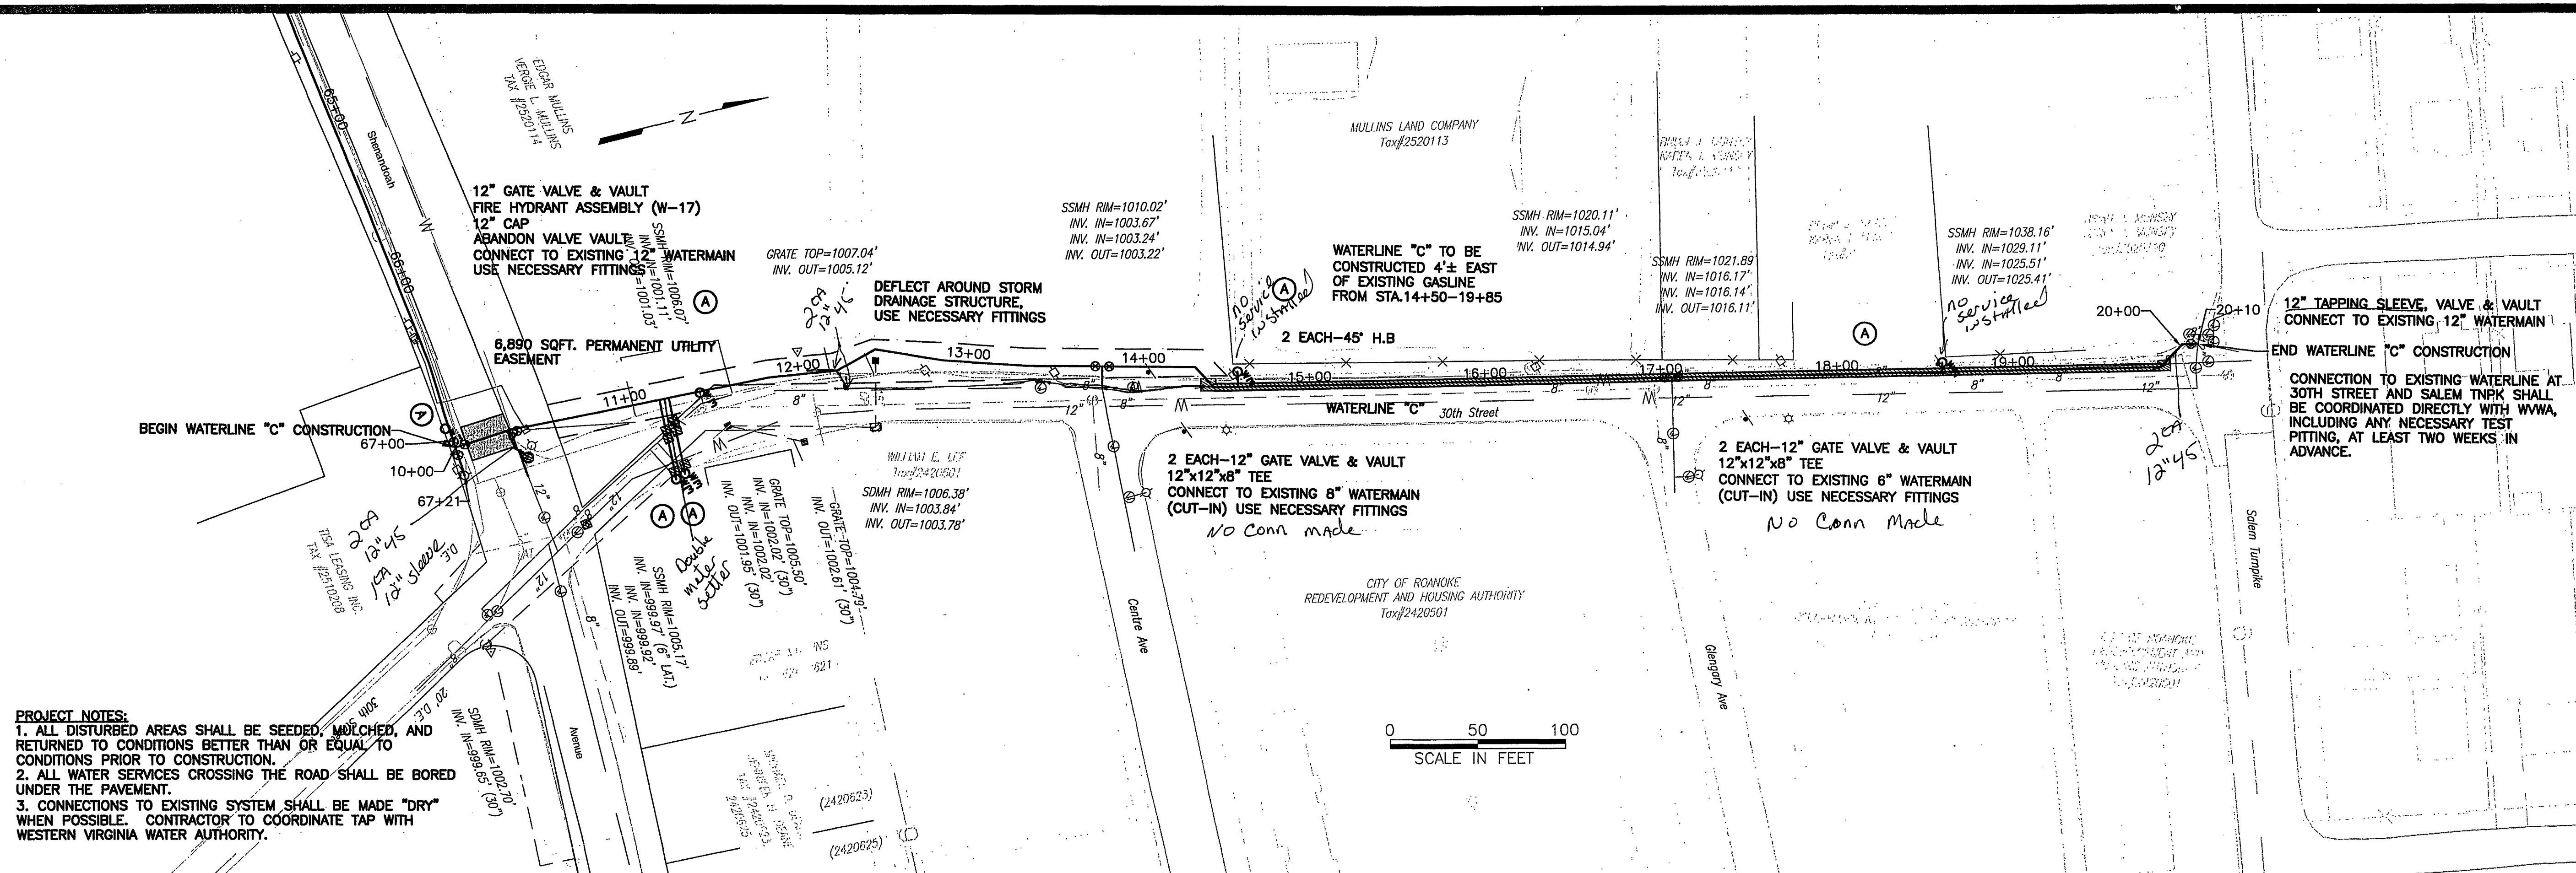

ANDERSON & ASSOCIATES, INC.
Professional Design Services
www.andassoc.com
VA - NC - WV
100 Ardmore St.
Blacksburg, Va. 24060
540-552-5592

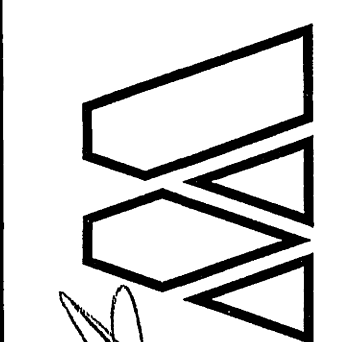

**SHENANDOAH AVENUE
WATER LINE REPLACEMENT PROJECT
WATER LINE PLAN & PROFILE
WATERLINE "C" STA. 10+00-20+10**

Designed By:	LTB
Drawn By:	CBD/LTB
Checked By:	TFB
Date:	26 JULY 2012
Revised:	23 AUG 2012 08 OCT 2012
Scale:	HORZ: 1" = 50' VERT: 1" = 10'
Plan #:	29753-001
Sheet:	8 OF 12