


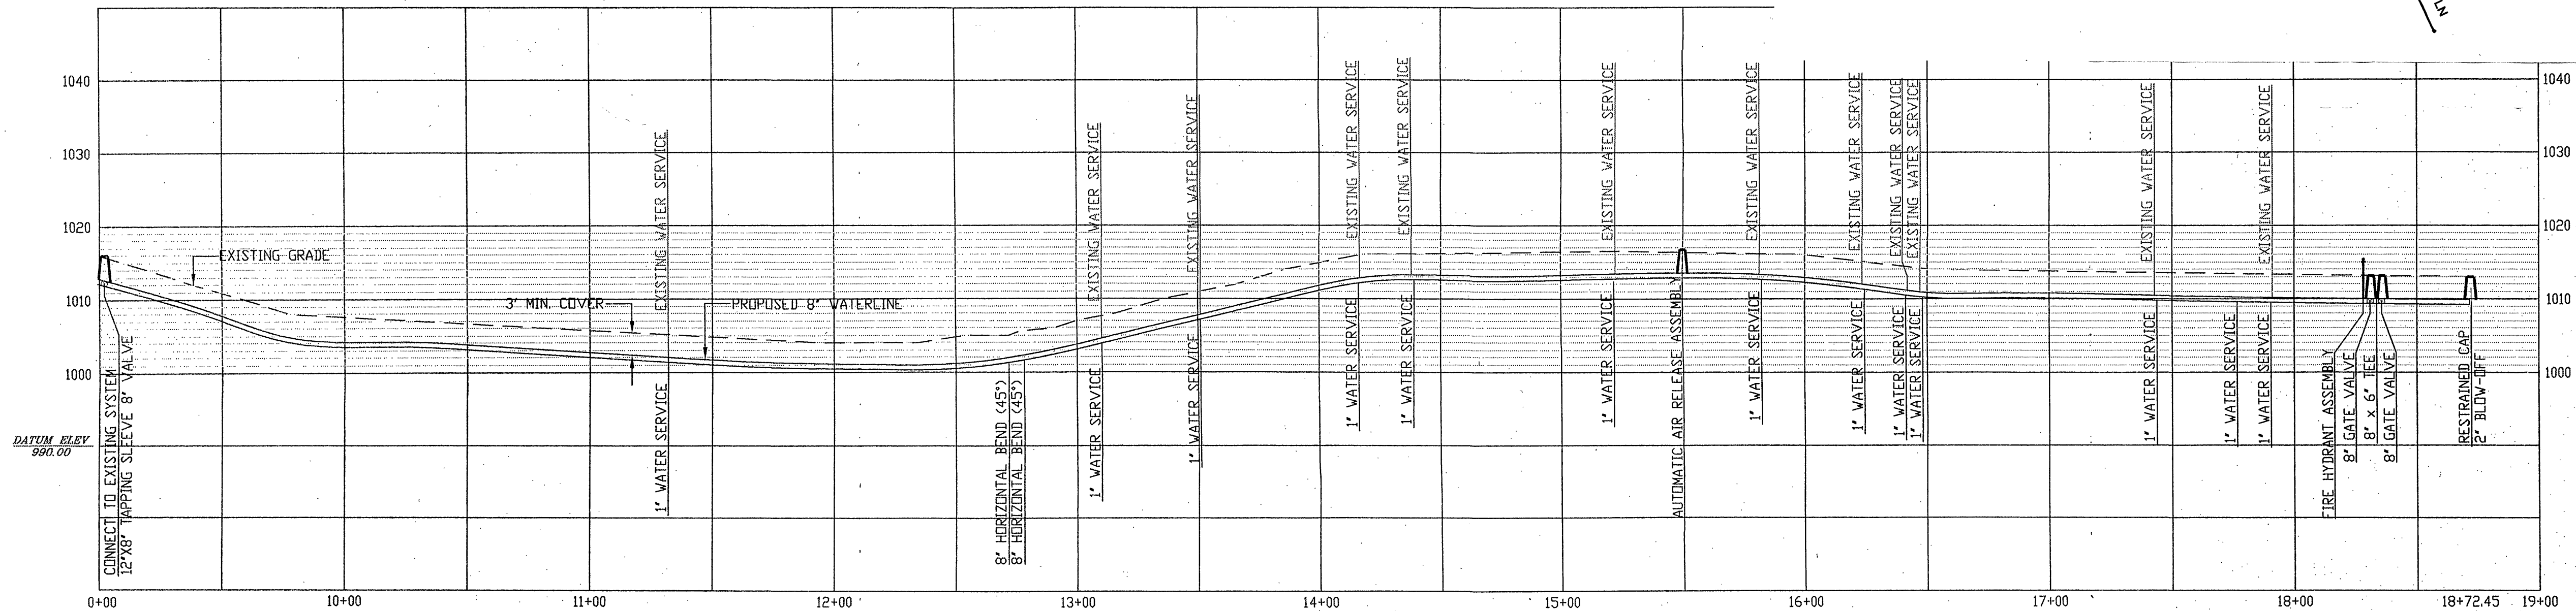
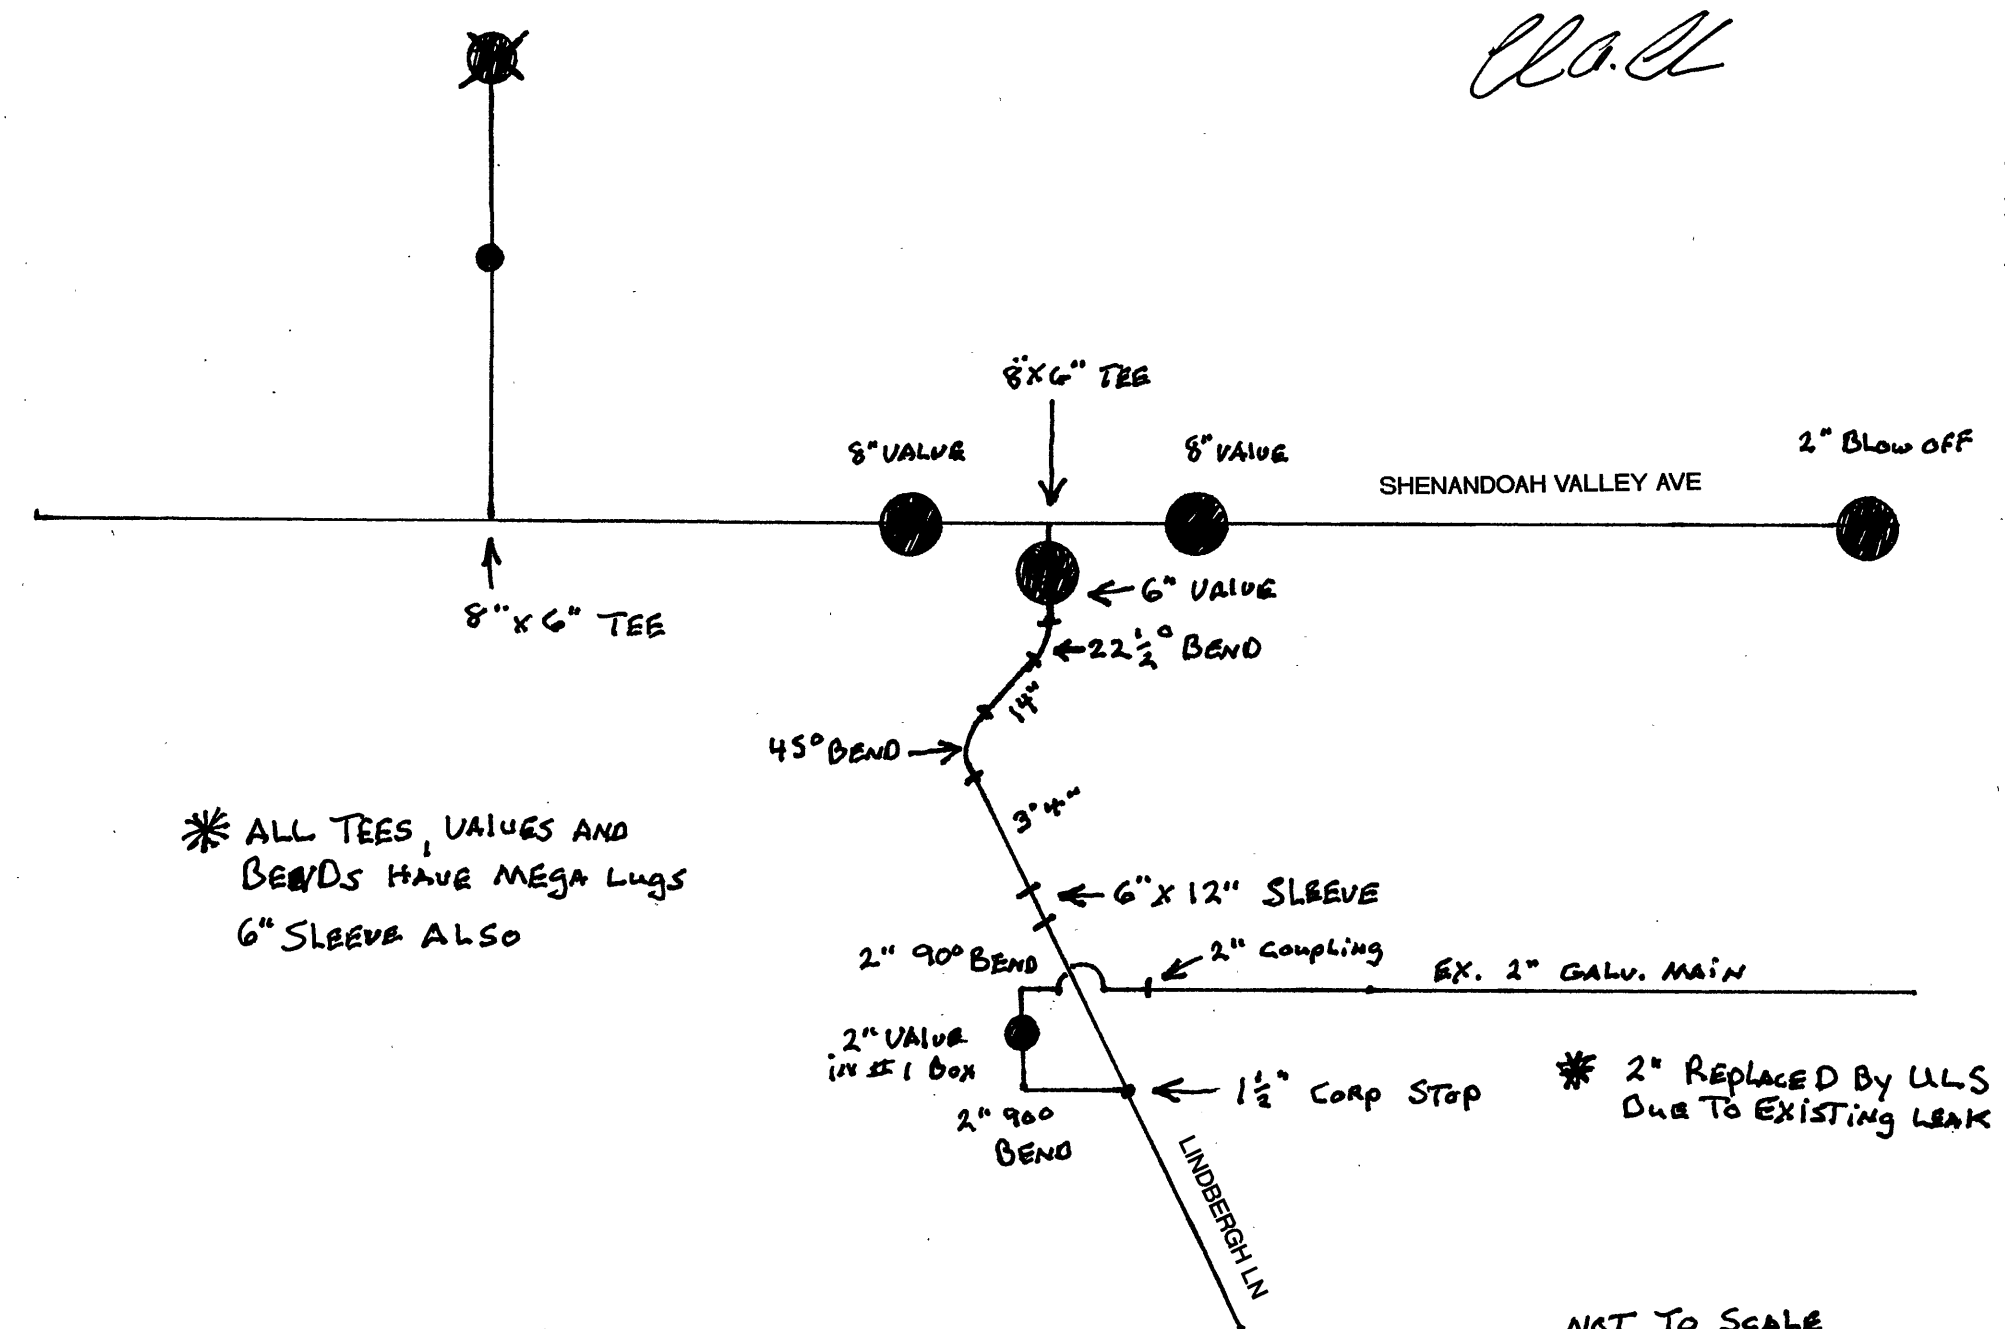


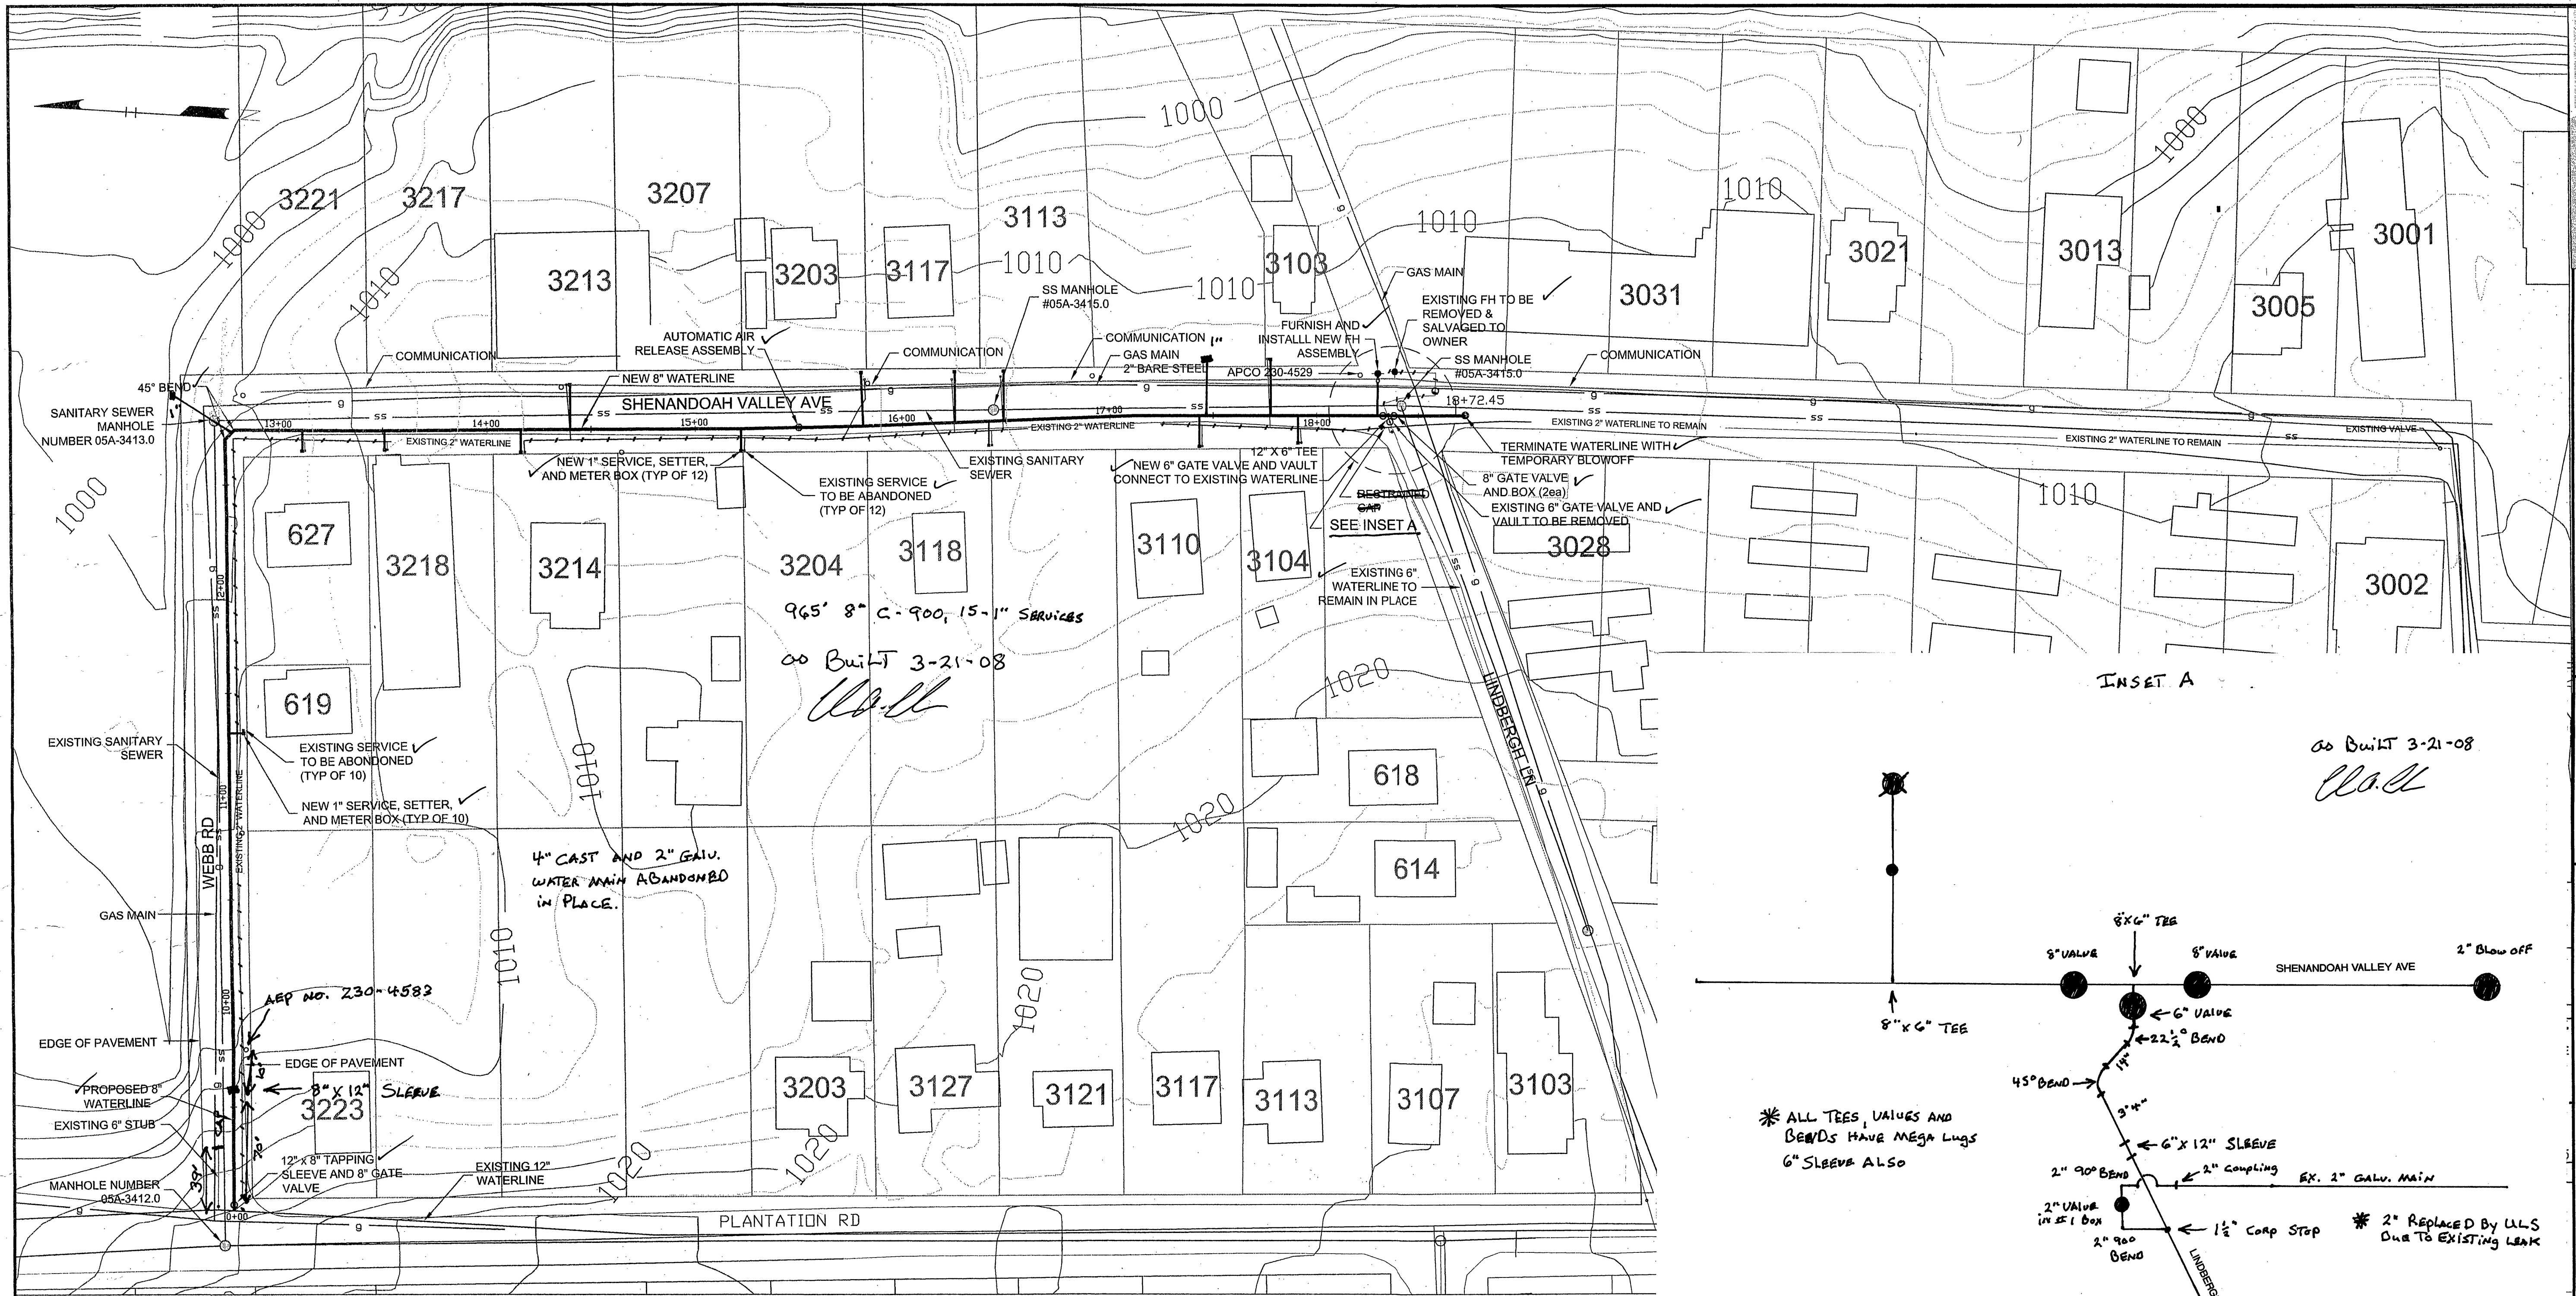

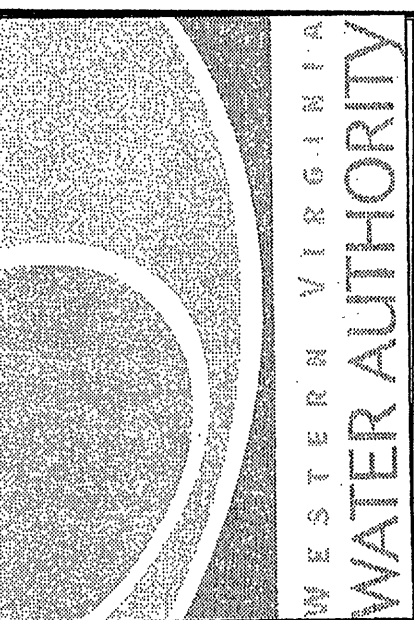

ENGINEERING SERVICES

2012 SOUTH JEFFERSON STREET
ROANOKE, VIRGINIA 24014
PHONE: (540) 853-3641

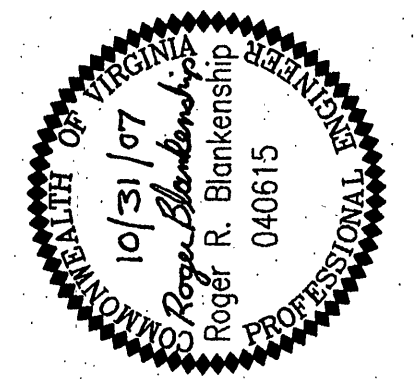

SHENANDOAH VALLEY AVE. WATERLINE REPLACEMENT PROJECT

Designed By: RRB

Drawn By: RRB

Checked By: JGR

Date: 10/10/07

Scale: 1" = 40'

Plan #: 00-00

Sheet: 2 OF 2