


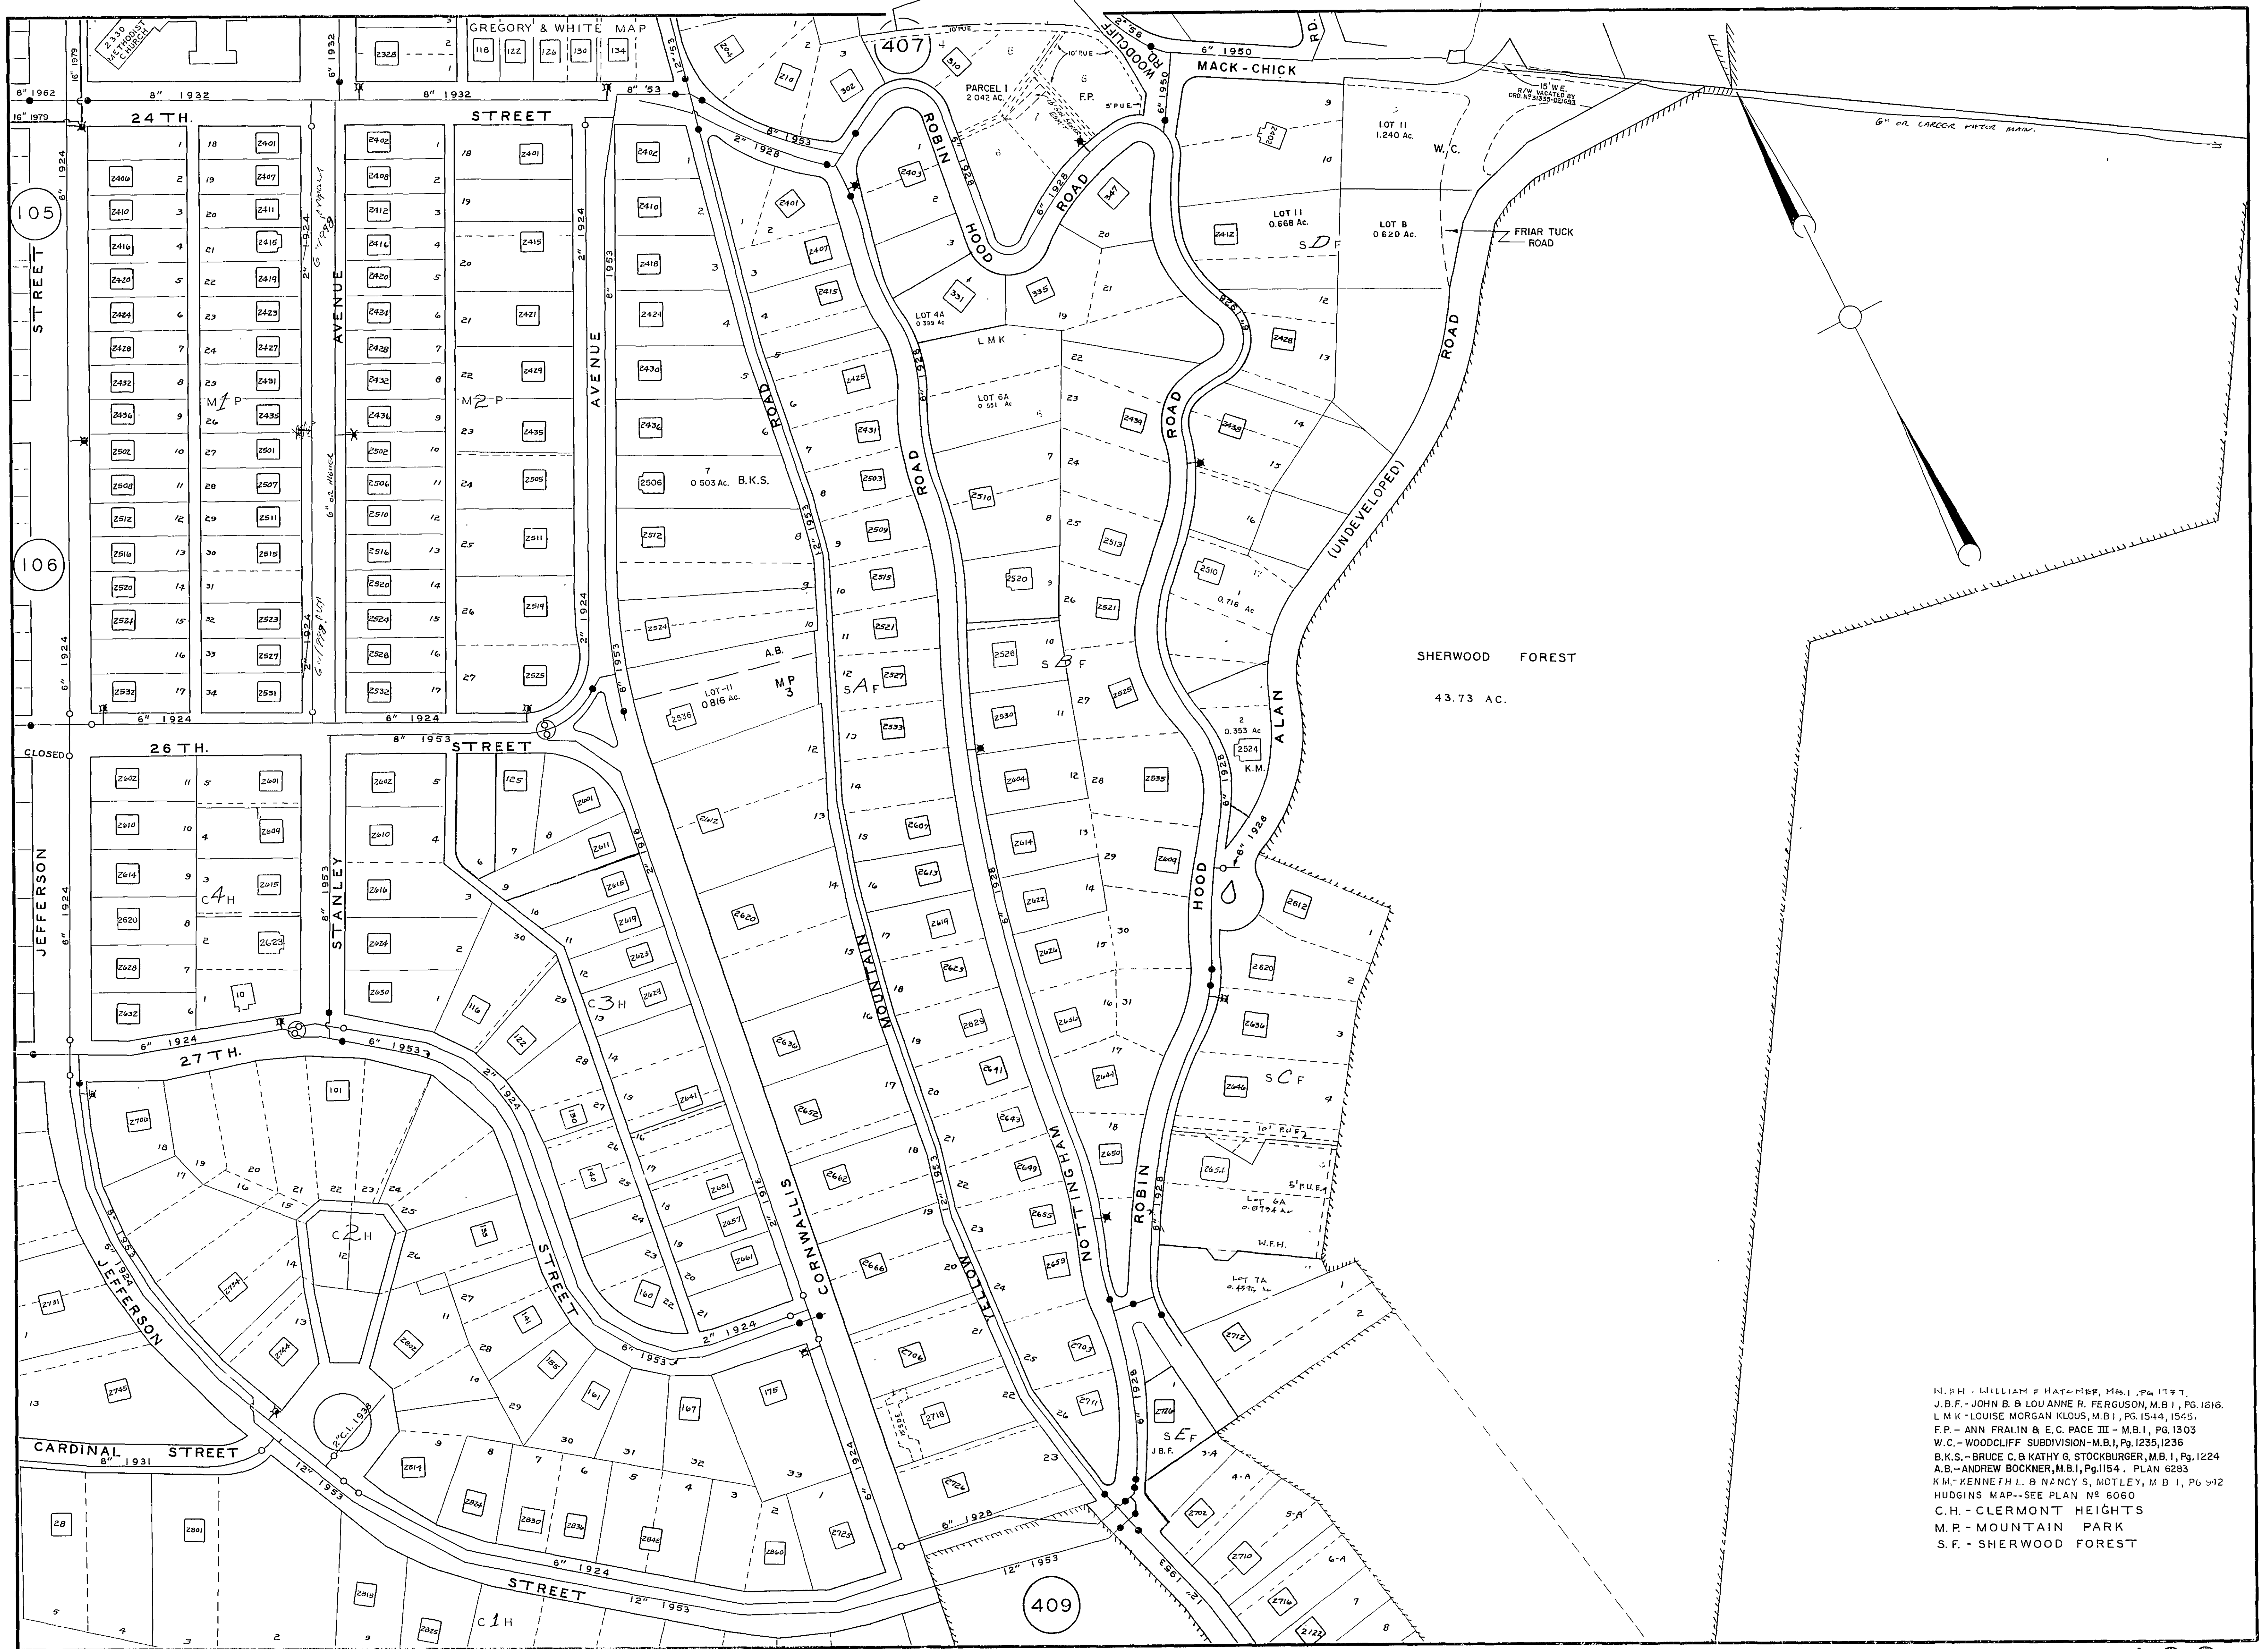

W.C. - WILLIAM F. HATFIELD, M.B.I., Pg. 1737.
 J.B.F. - JOHN B. & LOUISE R. FERGUSON, M.B.I., Pg. 1816.
 L.M.K. - LOUISE MORGAN KLOOS, M.B.I., Pg. 1544, 1545.
 F.P. - ANN FRALIN & E.C. PACE III - M.B.I., Pg. 1303.
 W.C. - WOODCLIFF SUBDIVISION - M.B.I., Pg. 1235, 1236.
 B.K.S. - BRUCE C. & KATHY G. STOCKBURGER, M.B.I., Pg. 1224.
 A.B. - ANDREW BOCKNER, M.B.I., Pg. 1154 - PLAN 6283.
 K.M. - KENNETH L. B. NANCY S. MOTLEY, M.D.I., Pg. 342.
 HUDGINS MAP - SEE PLAN NO. 6060.
 C.H. - CLERMONT HEIGHTS
 M.P. - MOUNTAIN PARK
 S.F. - SHERWOOD FOREST