
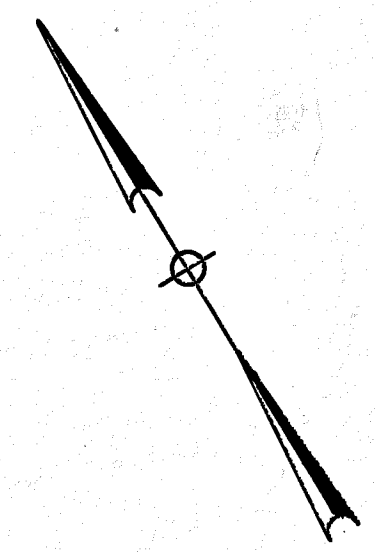


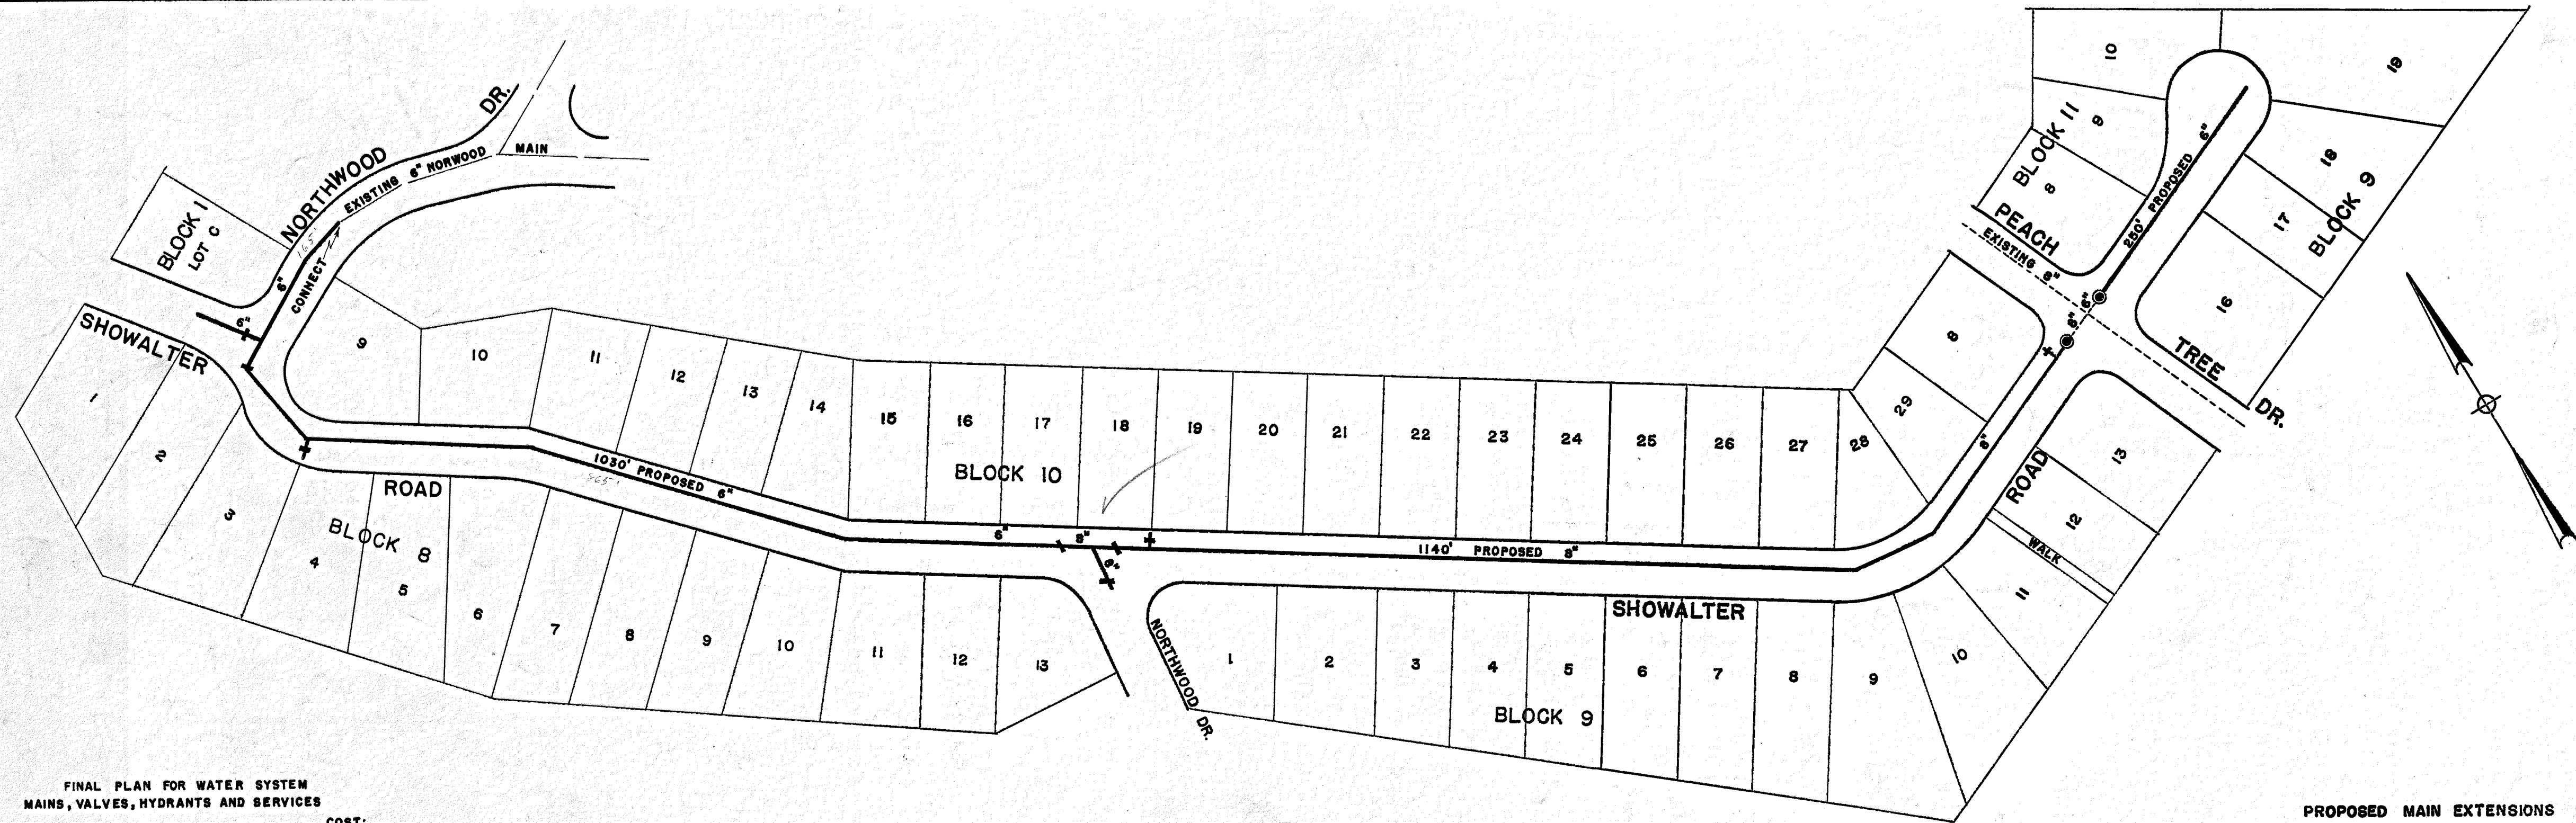

FINAL PLAN FOR WATER SYSTEM
MAINS, VALVES, HYDRANTS AND SERVICES

APPROVED: *[Signature]*
MGR. ROANOKE WATER DEPT.
J. R. Hildebrand
AGENT FOR ROANOKE PLANNING COMM.
[Signature]
CITY ENGINEER FOR ROANOKE, VA.
[Signature]
DIRECTOR OF PUBLIC WORKS

COST:

DATE *11/29/54*
DATE *11/29/54*
DATE *11/29/54*
DATE *11/29/54*

PROPOSED MAIN EXTENSIONS
IN
NORWOOD
ON
SHOWALTER ROAD

NOV. 19, 1954 SCALE: 1"=100'

Completed - 1954 or 55?