


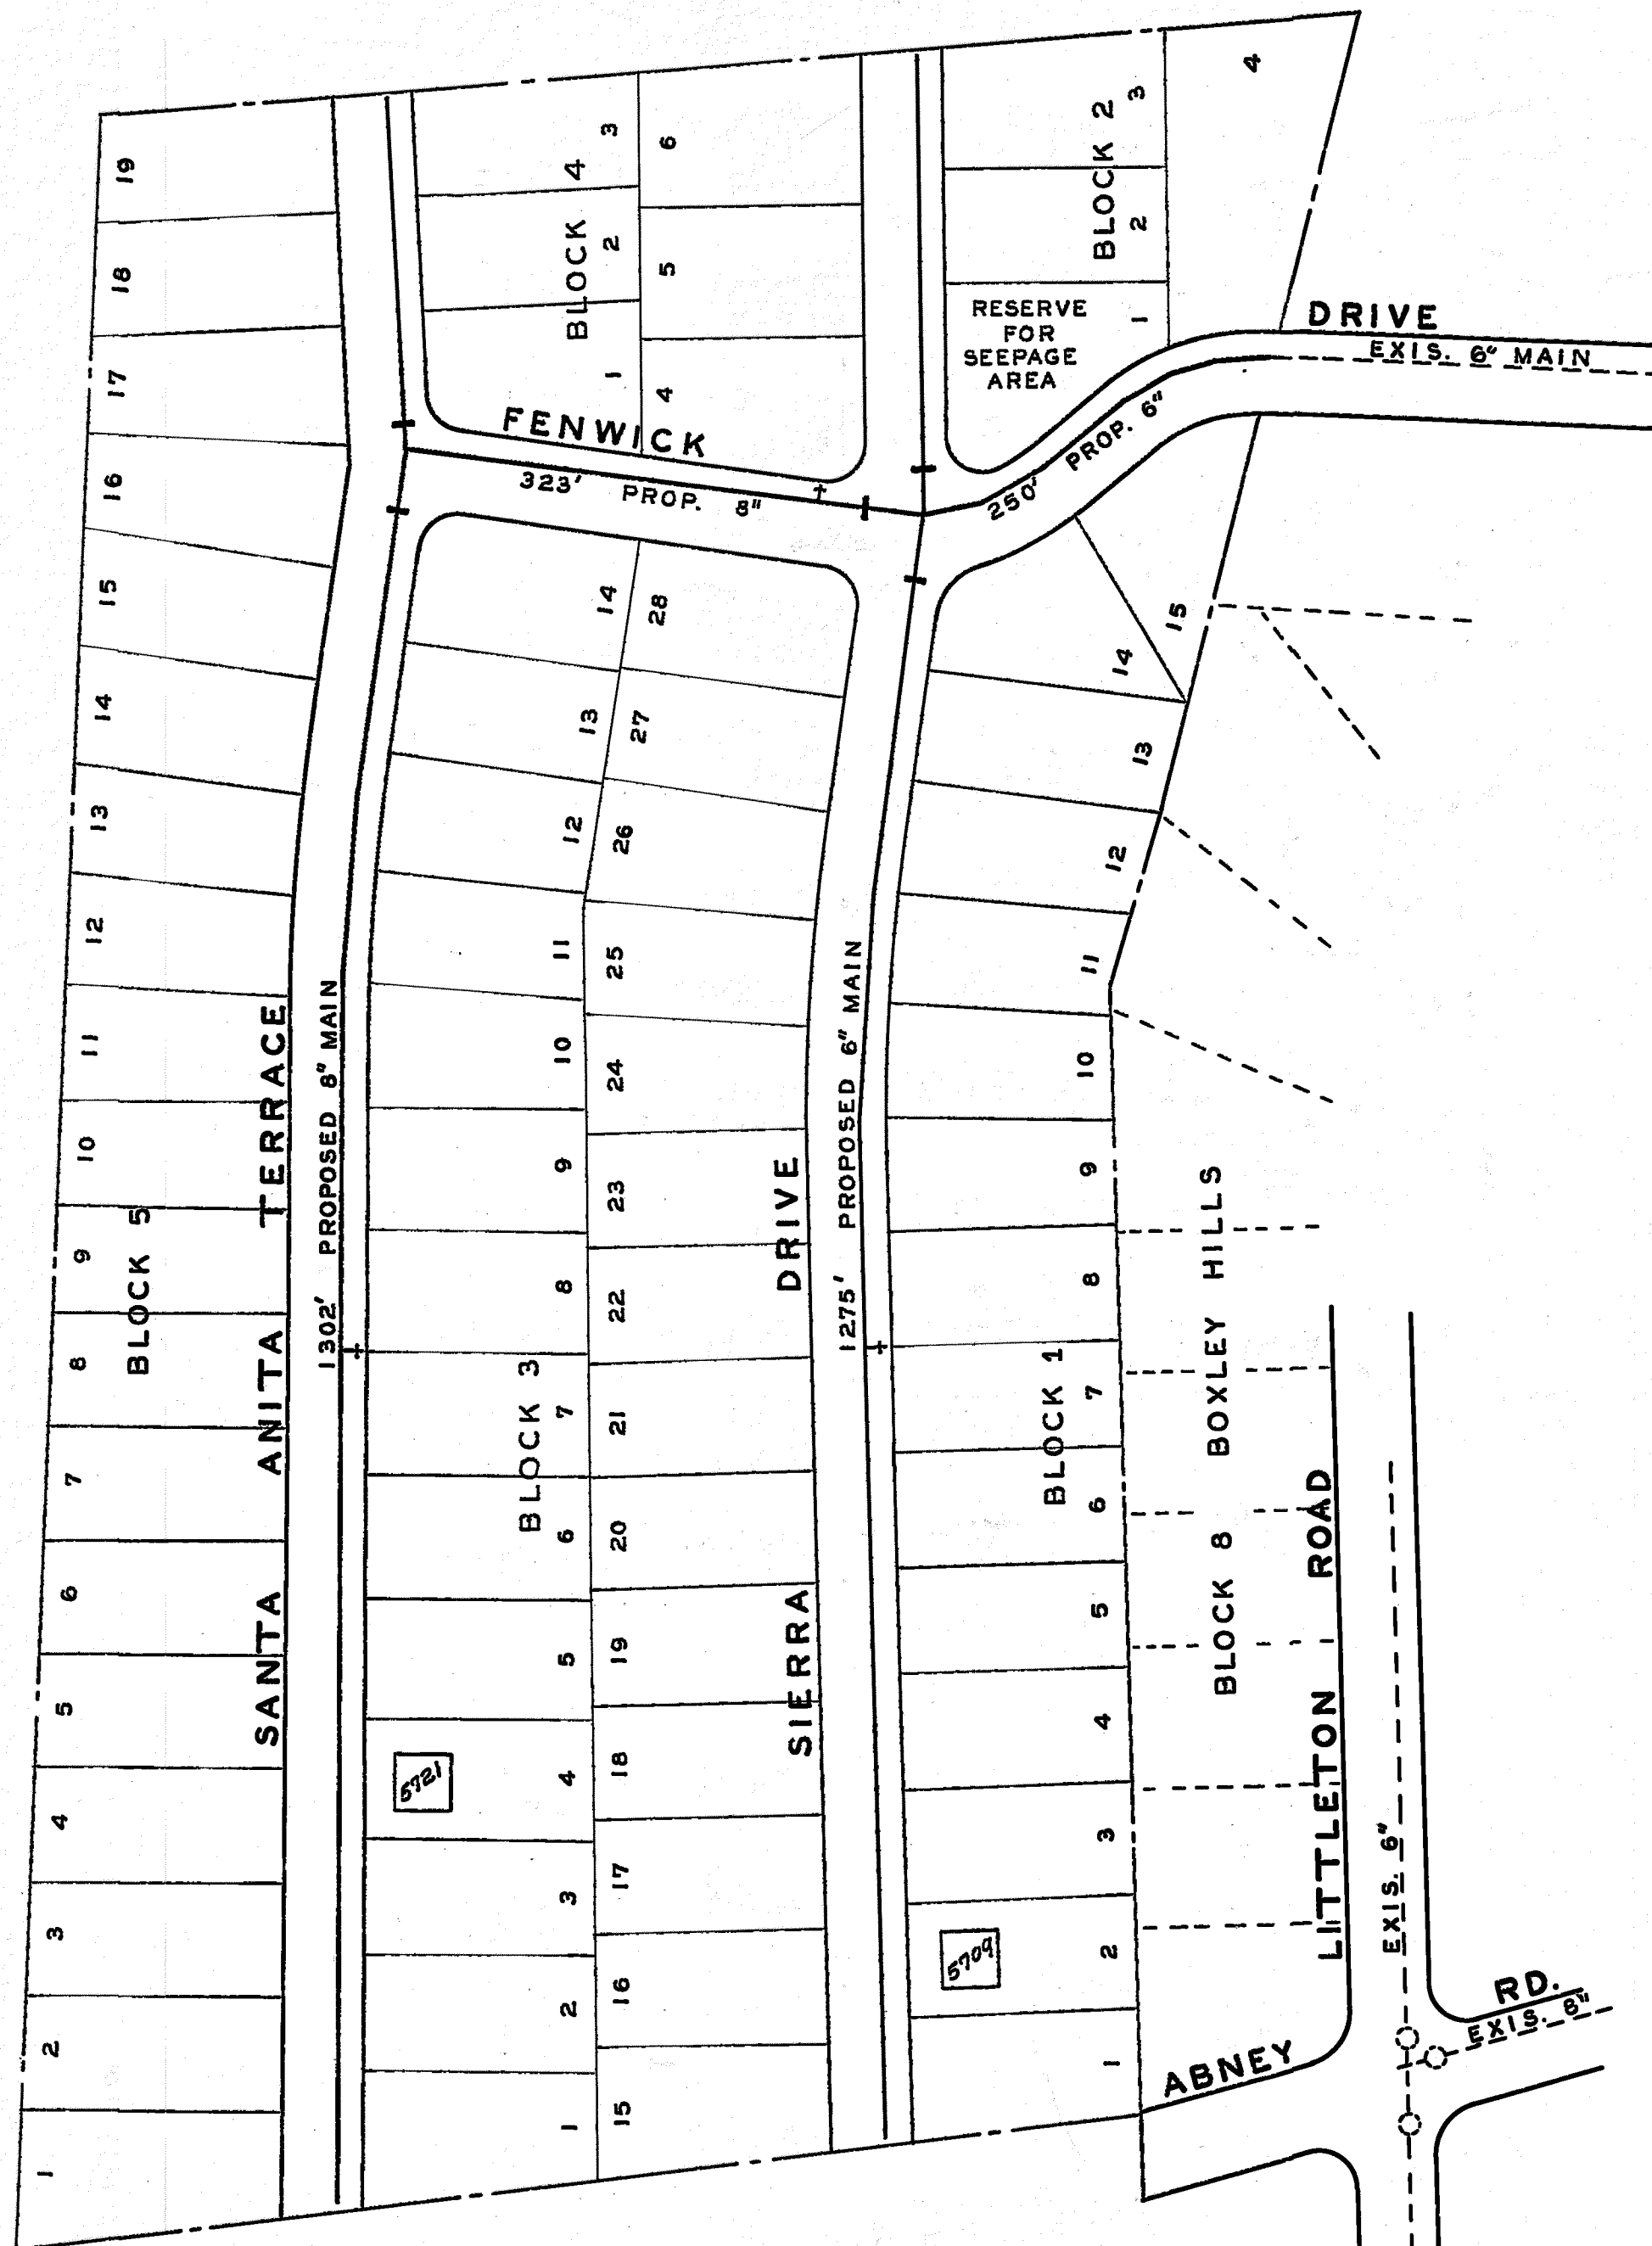

R.E. Pillar
MGR. ROANOKE WATER DEPT.

Werner K. Imbach
AGENT FOR ROANOKE PLANNING COMM.

H. Chas. Boyle
CITY ENGINEER OF ROANOKE, VA.

Joe M. Minter
DIRECTOR OF PUBLIC WORKS

4-25-61
DATE

4-25-61
DATE

4-25-61
DATE

4-25-61
DATE

DATE STARTED		Nov. 17, 1961			
DATE COMP.		JAN. 3, 1962			
FEET MAIN	SIZE	VALVE	VAULT	BOX	
1625	8"	3	3		
1525	6"	2	2		
F. H. COMP.					
F. H. STUB ONLY	3	6"	3	3	
SERV. INS. BY: JOHN TYREE, CONTR.					
MAINS INS. BY: " " "					
NO. ¾" SERV. INS. 71					
CITY OR CO. COUNTY					
DEPT. INSP. D. T. MAXEY					

WATER DEPARTMENT
CITY OF ROANOKE, VA.
HAMLETT ESTATES
SCALE - 1" = 100'
DRAWN BY N.H.C. APRIL 5, 1961