
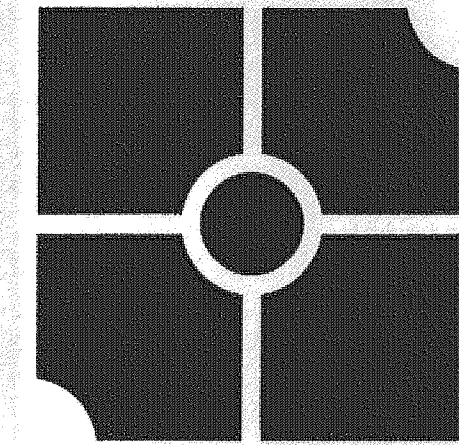



US ROUTE 220 SOUTH

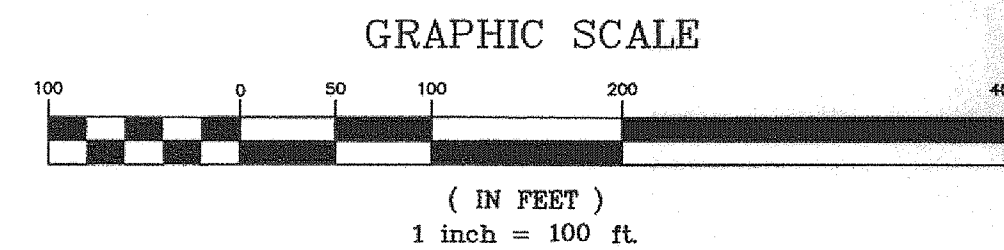

parker
DESIGN GROUP
ENGINEERS • SURVEYORS • PLANNERS • ARCHITECTS

816 Boulevard
Salem, Virginia 24153
Phone: 540-387-1153
Fax: 540-389-5767
www.parkerdg.com

These documents are the property of Parker Design Group (PDG) and may not be reproduced or used without the express permission of PDG. Any reuse of these documents without authorization of PDG will be at the sole risk of the individual or entity utilizing said documents.

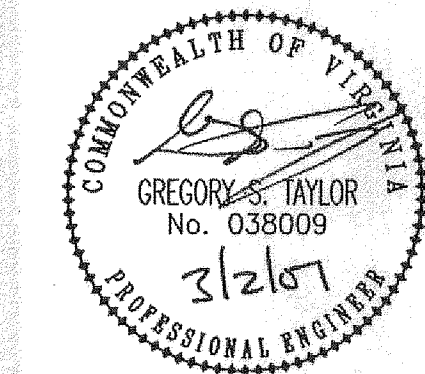


Site Development Plan Prepared for Slate Hill II, LLC Cave Spring Magisterial District Roanoke, Virginia

REVISIONS:
County & VDOT Comment Revisions August 1, 2008
County & VDOT Comment Revisions October 20, 2008
County, WVVA & VDOT Revisions December 8, 2008
County, WVVA & VDOT Revisions January 12, 2009
County, WVVA & VDOT Revisions March 2, 2009

DESIGNED BY: GST
DRAWN BY: GST
CHECKED BY: SRB
SCALE: 1" = 100'
DATE: April 7, 2006

SHEET TITLE:
Existing
Conditions

C04
04 OF 60
PROJECT NUMBER:
S05047-03

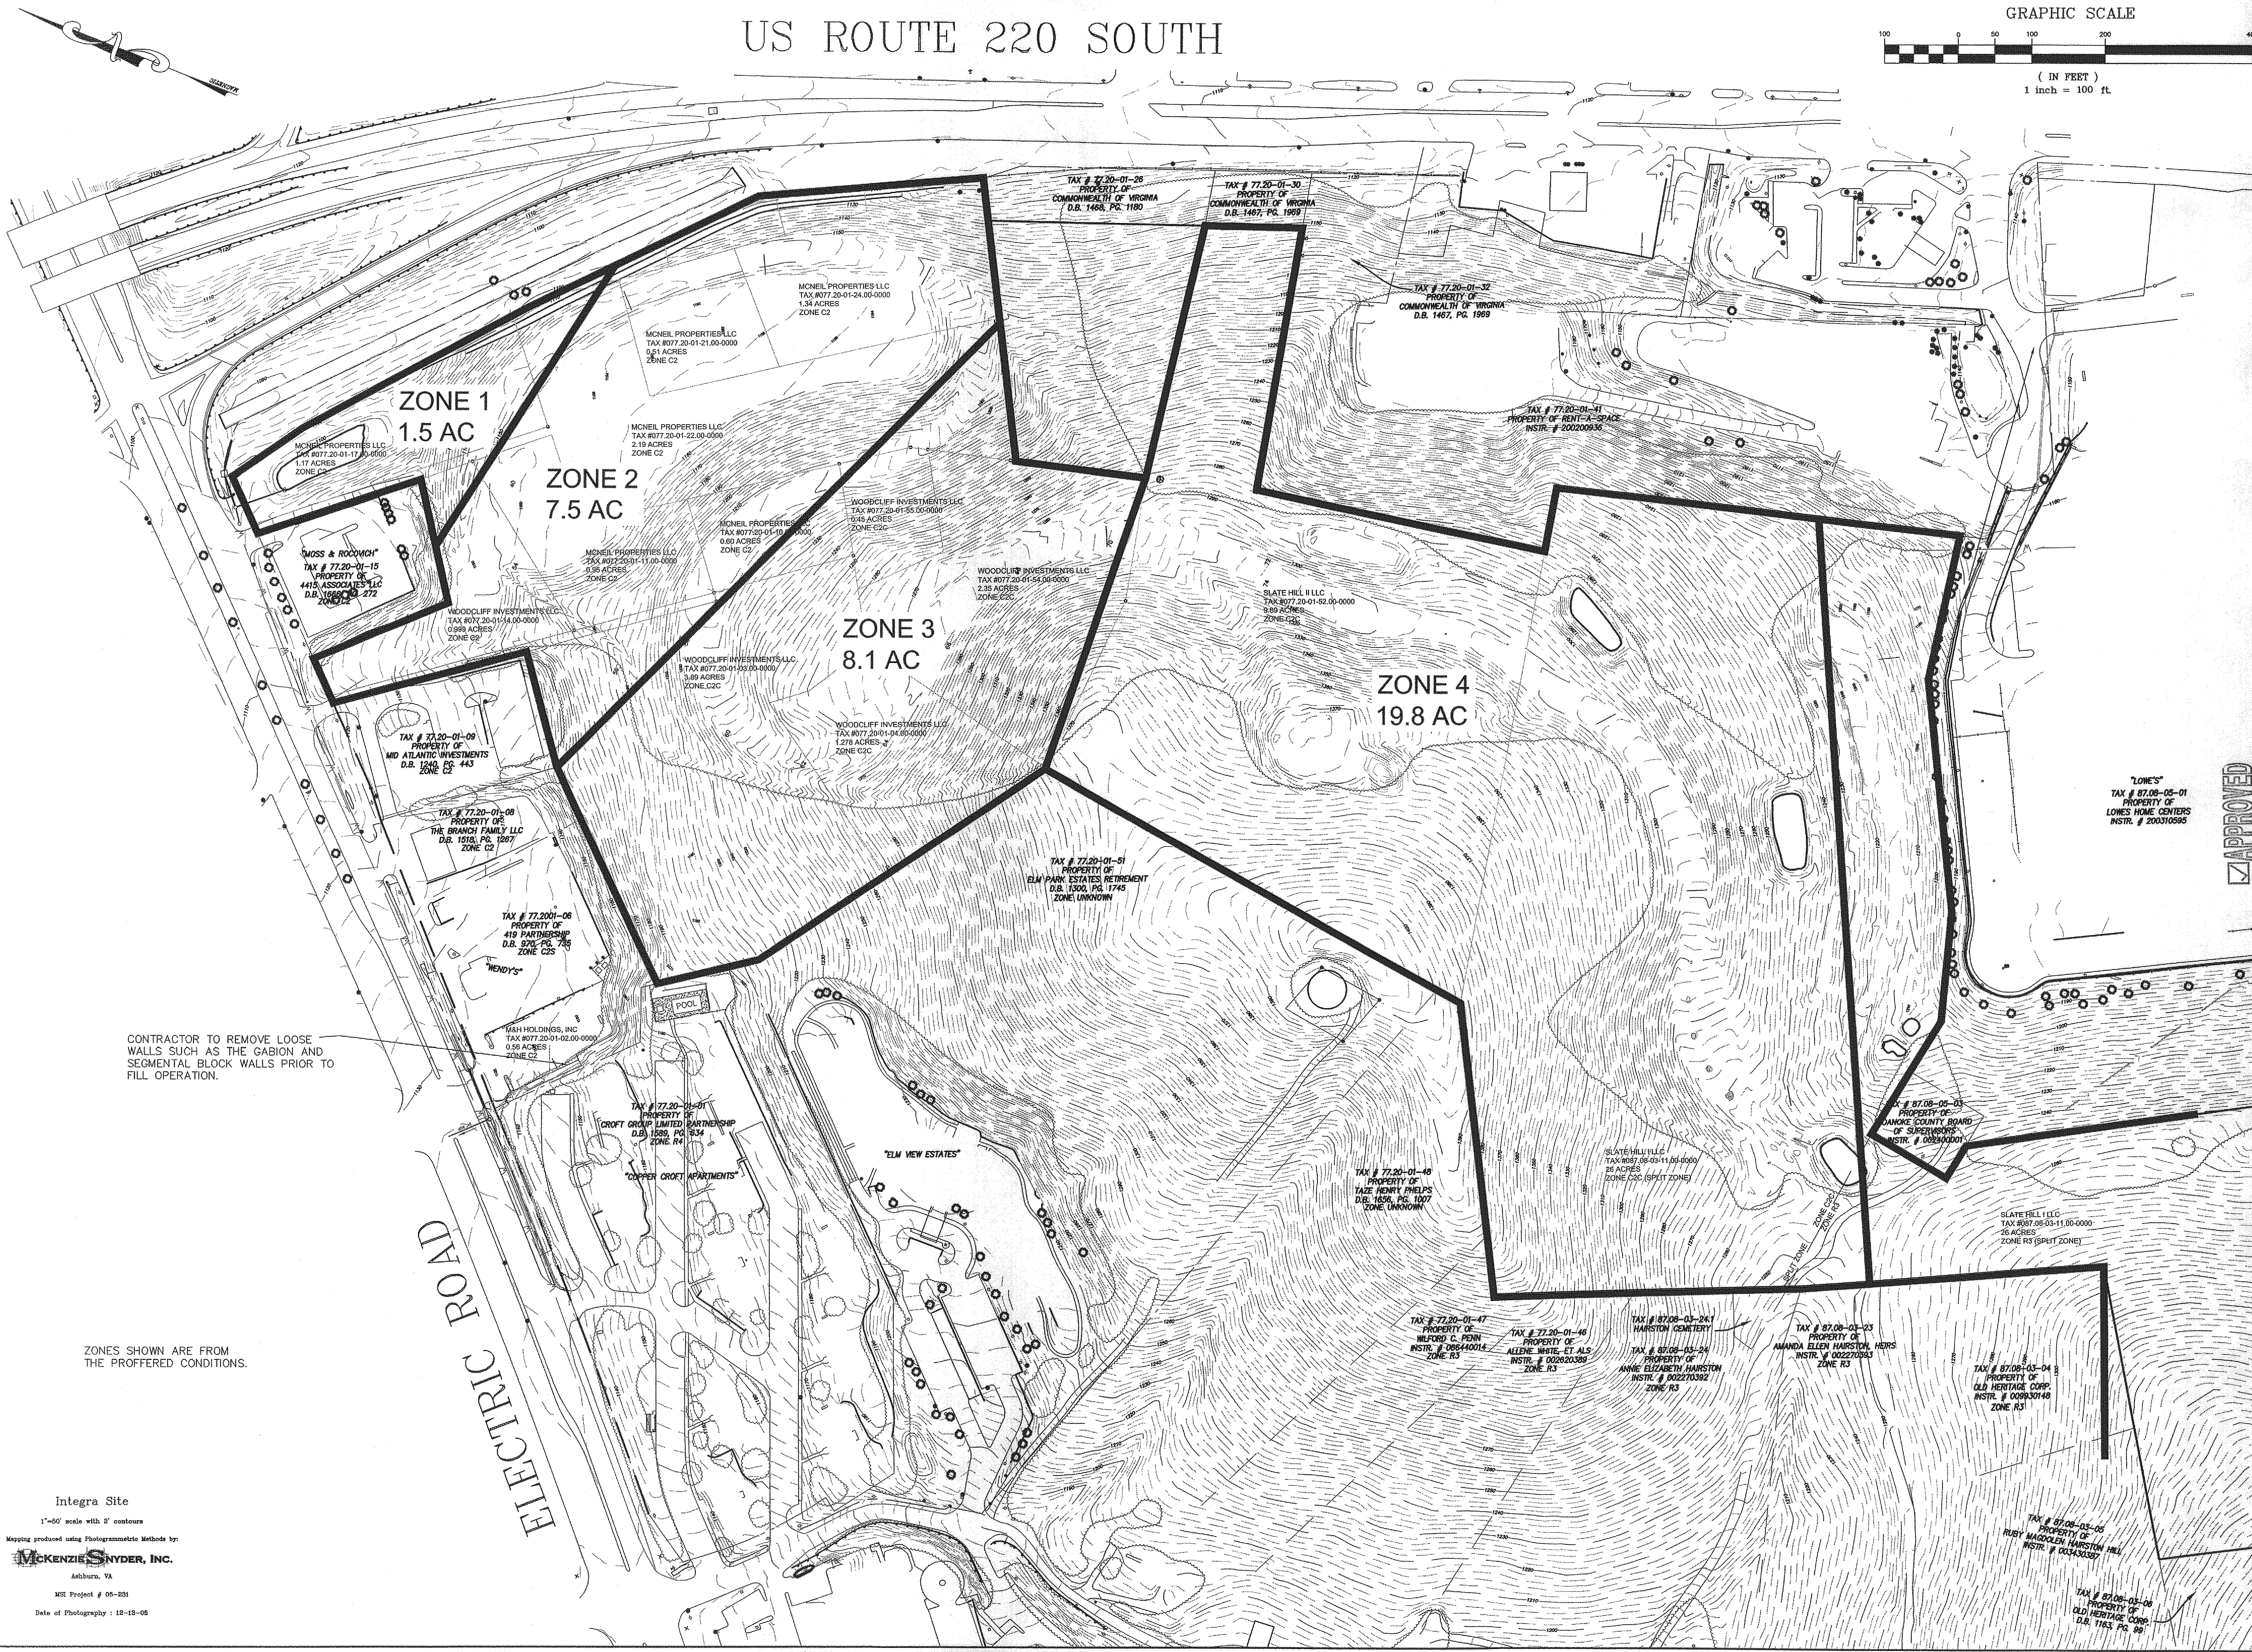

Integra Site
1"=50' scale with 2' contours
Mapping produced using Photogrammetric Methods by:
MCKENZIE SNYDER, INC.
Ashburn, VA
MSL Project # 06-201
Date of Photography : 12-19-06

I:\2005 Projects\S05047-Slate Hill\S05047-03 Road Design\dwg\S05047-03 Road Plans (9) dwg, C04 EX COND, 3/2/2007 1:48:36 PM