



ALL PAVEMENT JOINTS SHALL BE SAWCUT.
STRAIGHT JOINTS, JOINING OLD AND NEW.

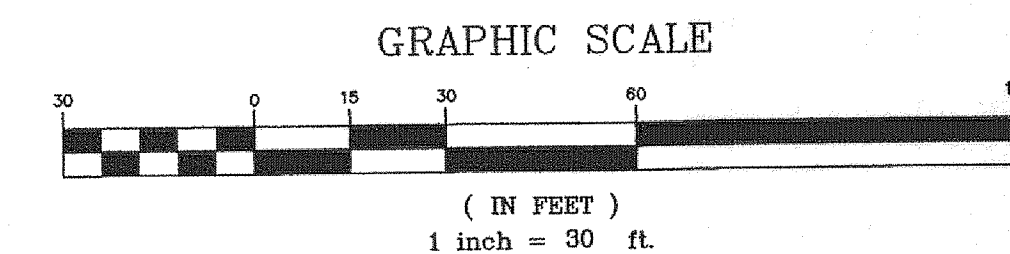



ELECTRIC ROAD (ROUTE 419)

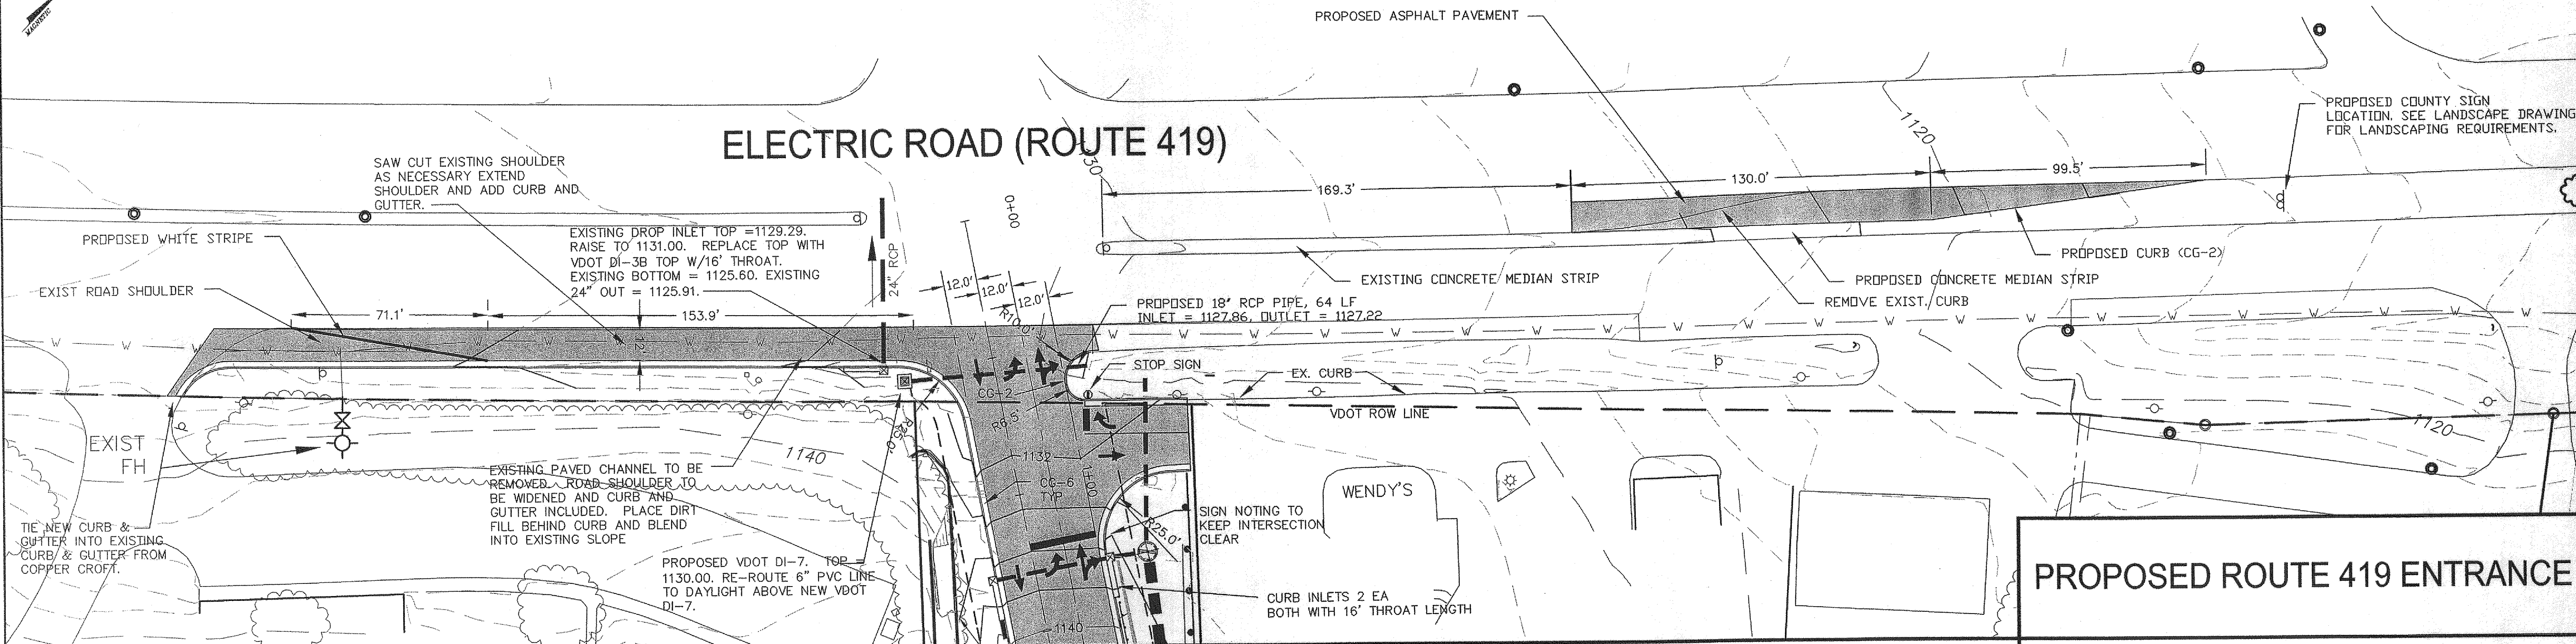

PROPOSED ROUTE 419 ENTRANCE

EXISTING ROUTE 419 ENTRANCE


ELECTRIC ROAD (ROUTE 419)

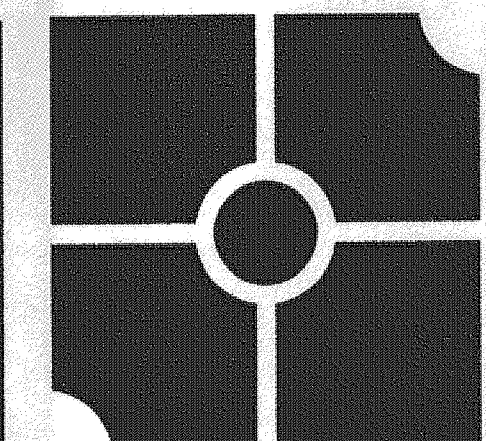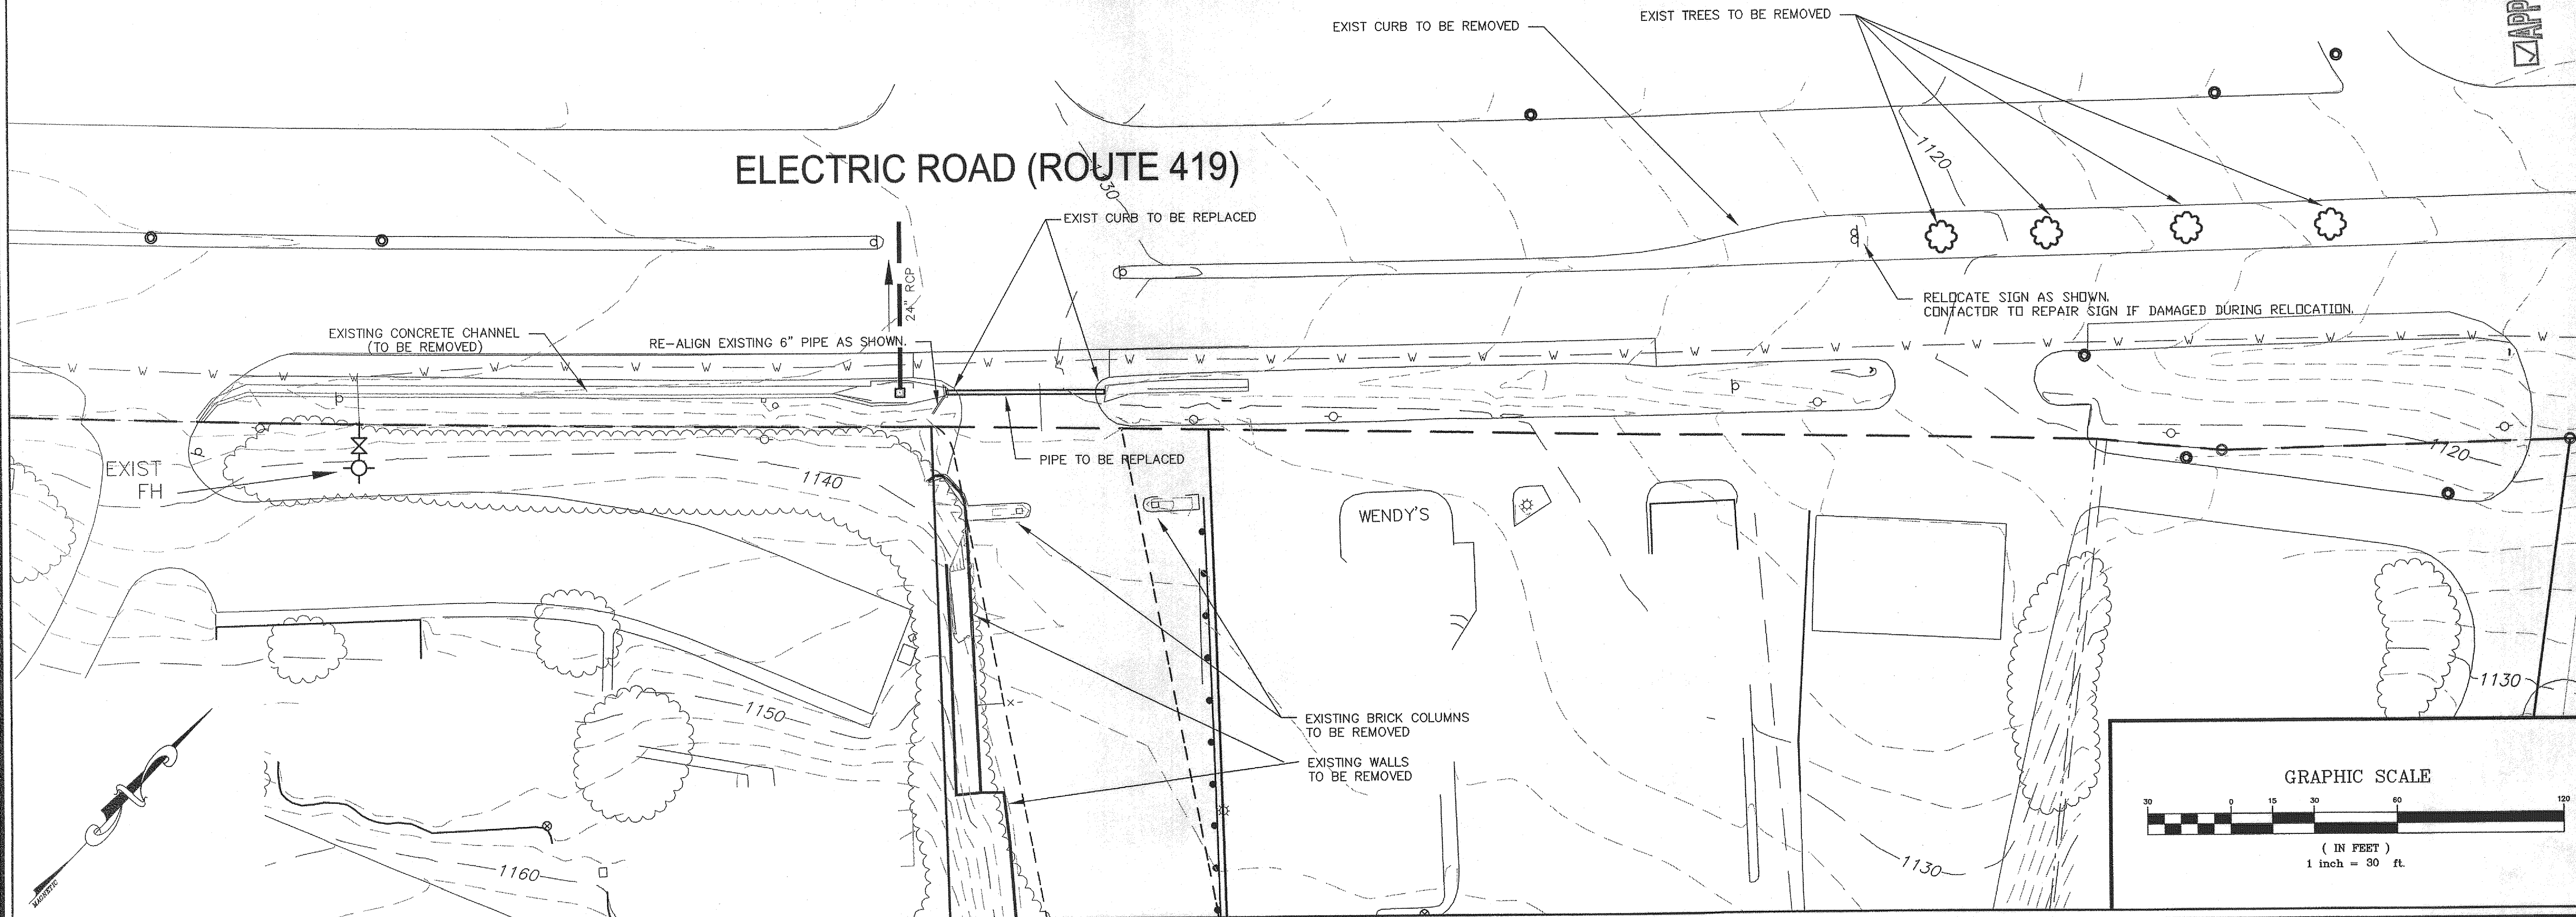

parker
DESIGN GROUP

816 Boulevard
Salem, Virginia 24153
Phone: 540-387-1153
Fax: 540-389-5767
www.parkerdg.com

These documents are the property of Parker Design Group (PDG) and may not be reproduced or used without the express permission of PDG. Any reuse of these documents without authorization of PDG will be at the sole risk of the individual or entity utilizing said documents.

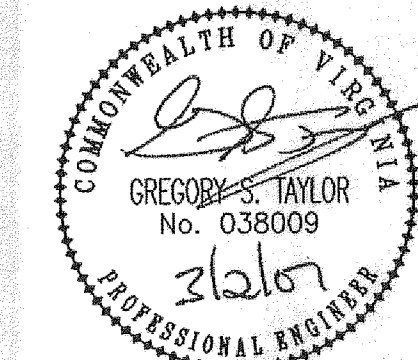

Site Development Plan
Prepared for Slate Hill II, LLC
Cave Spring Magisterial District
Roanoke, Virginia

REVISIONS:
County & VDOT Comment Revisions August 8, 2006
County & VDOT Comment Revisions October 20, 2006
County WYWA & VDOT Revisions December 8, 2006
County WYWA & VDOT Revisions January 12, 2007
County WYWA & VDOT Revisions March 2, 2007

DESIGNED BY: GST
DRAWN BY: GST
CHECKED BY: SRB
SCALE: 1" = 30'
DATE: April 7, 2006

SHEET TITLE:
Route 419
Entrance
Details

C09
09 OF 60
PROJECT NUMBER:
S05047-03